



REGULAR PLANNING COMMISSION MEETING AGENDA
Wednesday, March 12, 2025 - 5:00 PM
City Council Chambers, Elks Civic Building - 107 S. Cascade Ave.

The Montrose Planning Commission is pleased to have residents of the community take time to attend Planning Commission Meetings. We encourage your attendance and participation. Individuals wishing to be heard during public hearing proceedings are encouraged to be prepared and will generally be limited to three minutes to allow everyone the opportunity to be heard. *The 11 pm rule will be enforced in accordance with City of Montrose Regulations (Sec. 7-15-2).*

Additional written comments are welcome. If you would like to comment on an agenda item, please [email the city](#). Written comments must be received by noon one week prior to the meeting in order to be included in the Planning Commission packet. After that deadline, comments received by noon the day prior to the meeting will be distributed to the Planning Commission on the meeting day.

Hearing assistance devices are available for public use. Please let us know if you need accommodation. The City also offers interpretation for Spanish speakers. In order to allow time to book this resource, please [email the city](#) at least three days before the meeting.

- 1) Planning Commission meeting called to order
- 2) Roll call by the Planning Commission Chair
- 3) Approval of Minutes of the February 26, 2025 Planning Commission meeting
- 4) Additions or Deletions
- 5) **WILLERUP AVE SETBACK VARIANCE** This is an application for a variance to setback requirements for Lots 1-4 of the Willerup Subdivision, zoned "R-3" Medium Density District. The applicant is Julian Jaramillo.
- 6) **THE PRESERVE SUBDIVISION FILINGS 6 AND 7 AMENDED PRELIMINARY PLAT** This is an application to renew the undeveloped portions of The Preserve Subdivision, located on



Outlot B of The Preserve Filing 5, north of Ogden Road. The property is zoned "R-2" Low Density District, and the subdivision proposes 25 residential lots, and associated rights of way and easements. The applicant is Amerdev, LLC.

- 7) **CHELSEI REPLAT FILING NO. 3 SUBDIVISION SKETCH PLAN** This is a review and discussion of the Chelsi Replat Filing No. 3 Subdivision Sketch Plan proposal for 23 townhome units located in the undeveloped portion of the Chelsi Replat Subdivision off of Margo Court. The property is zoned "R-2" Low Density District, and is also within the previously approved and recorded Cheli Replat Amended PD Plan. The applicant is El Chapin Investment Group, LLC.
- 8) Other Business
- 9) Next Meeting will be March 26, 2025
- 10) Motion to Adjourn



City of Montrose Planning Commission

February 26, 2025

The Montrose City Planning Commission held a meeting on February 26, 2025 at 5:00 p.m. in City Hall Council Chambers. The meeting agenda was posted in accordance with the Colorado Open Meetings Act (C.R.S. §24-6-401, et.seq.).

Planning Commissioners Present: David Fishing (Chair), Chad Huffman (Vice-Chair), Bryce Gaber, Delphine Jadot, Richard Rogers, and Ronald Cairns. Absent: Phoebe Benziger, Steve Ball.

Staff Members Present: Jace Hochwalt (Community Development Director), William Reis (Planner II), Chris Dowsey (City Attorney), Sharon Dunning (Building Services Technician).

There was 1 member of the public in attendance.

Call to Order

Chairperson David Fishing called the meeting to order at 5:02 p.m.

Approval of Minutes

Chad Huffman moved to approve the minutes of the February 12, 2025 meeting as submitted. Ron Cairns seconded, and the motion carried.

Additions or Deletions

None.

Defensible Decision Making Training

Chris Dowsey, City Attorney, gave a presentation on Defensible Decision Making.

Next Meeting

The next Planning Commission meeting is scheduled for March 12, 2025.

Public Comment

None.

Adjournment

Chad Huffman moved to adjourn the meeting. Richard Rogers seconded, and the meeting ended at 6:49 p.m.

Chairperson

Attest



CITY OF MONTROSE

Planning Services

MEMO

TO: Planning Commission
FROM: William Reis, Senior Planner
DATE: March 12, 2025
RE: Montrose County North Campus Variance
ATTACHMENTS:

- Exhibit A: Maps
- Exhibit B: Excerpts from City of Montrose Municipal Code

Public notice requirements have been fulfilled in accordance with Section 11-4-3(D) of the City of Montrose Municipal Code. A sign was posted on the property, letters sent to property owners within 300 feet, and an ad appeared in the Montrose Daily Press.

Planning Commission Consideration:

The Planning Commission is reviewing a variance application for setback requirements to be granted to a single-family residence, located on Lots 1-4 of Block 5 of the Willerups Subdivision, less Court Order Book 707, Page 762. The Planning Commission shall approve or deny the variance application. The Planning Commission will consider all of the information in this memo in making a decision.

Application Background:

This property is located in the "R-3" Medium Density District. The property is adjacent to N Grand Ave and N Willerup Ave, and is bordered by right-of-way on three sides. Per code, corner lots have a minimum setback of 15 feet from rights-of-way, greatly limiting the possibility of development on this property. The applicant is requesting a variance to setback requirements, down to 3'6" on the Willerup Ave side, and 5'2" on the N Grand Ave side.

Applicant: Julian Jaramillo

Staff Analysis:

1. The criteria for granting variances are listed below. Municipal Code, Section 11-7-13(B). Variances shall be granted only if the following criteria are met:
 - a. The variance will not adversely affect the public health, safety and welfare.
 - b. Unusual physical circumstances shall exist, such as unusual lot size or shape, topography, or other physical conditions peculiar to the affected property, and

violations of code shown by clear and convincing evidence that they were made in good faith, which make it unfeasible to develop or use the property in conformity with the provisions of this Chapter in question.

- c. The unusual circumstances have not been created as a result of the action or inaction of the applicants, other parties in interest with the applicant, or their or his predecessors in interest.
- d. The variance requested is the minimum variance that will afford relief and allow for reasonable use of the property.
- e. The variance will not result in development incompatible with other property or buildings in the area, and will not affect or impair the value or use or development of other property.

2. Dimensional Standards

District	Use	Maximum Density	Minimum Lot Size	Front	Rear	Side	Corner Lot	Maximum Building Height
R-3	Single-household detached	7 dwelling units/acre	6,250	15	20	5	15	35

- 3. The Variance does not appear to be adverse to the public health, safety and welfare, and is consistent with Municipal Code requirements and the City of Montrose Comprehensive Plan.

Staff Recommendation:

The staff finds that the criteria have been met, and recommend approval of the request.

Planning Commission Motion Alternatives:


Approval Motion Recommendation:


"I hereby make a motion to approve the request to allow the variance to allow a reduction in setback requirements as shown in the proposed plot plan for Lots 1 through 4 of Block 5 of the Willerups Subdivision, less Court Order Book 707, Page 762. The request meets the Code criteria and standards based on the evidence and testimony presented at this hearing and in the staff report."


Denial Motion Recommendation:

"I hereby make a motion to deny the request. The request does not meet the Code criteria based on the evidence and testimony presented at this hearing and in the staff report."

EXHIBIT A: Maps
Location Map

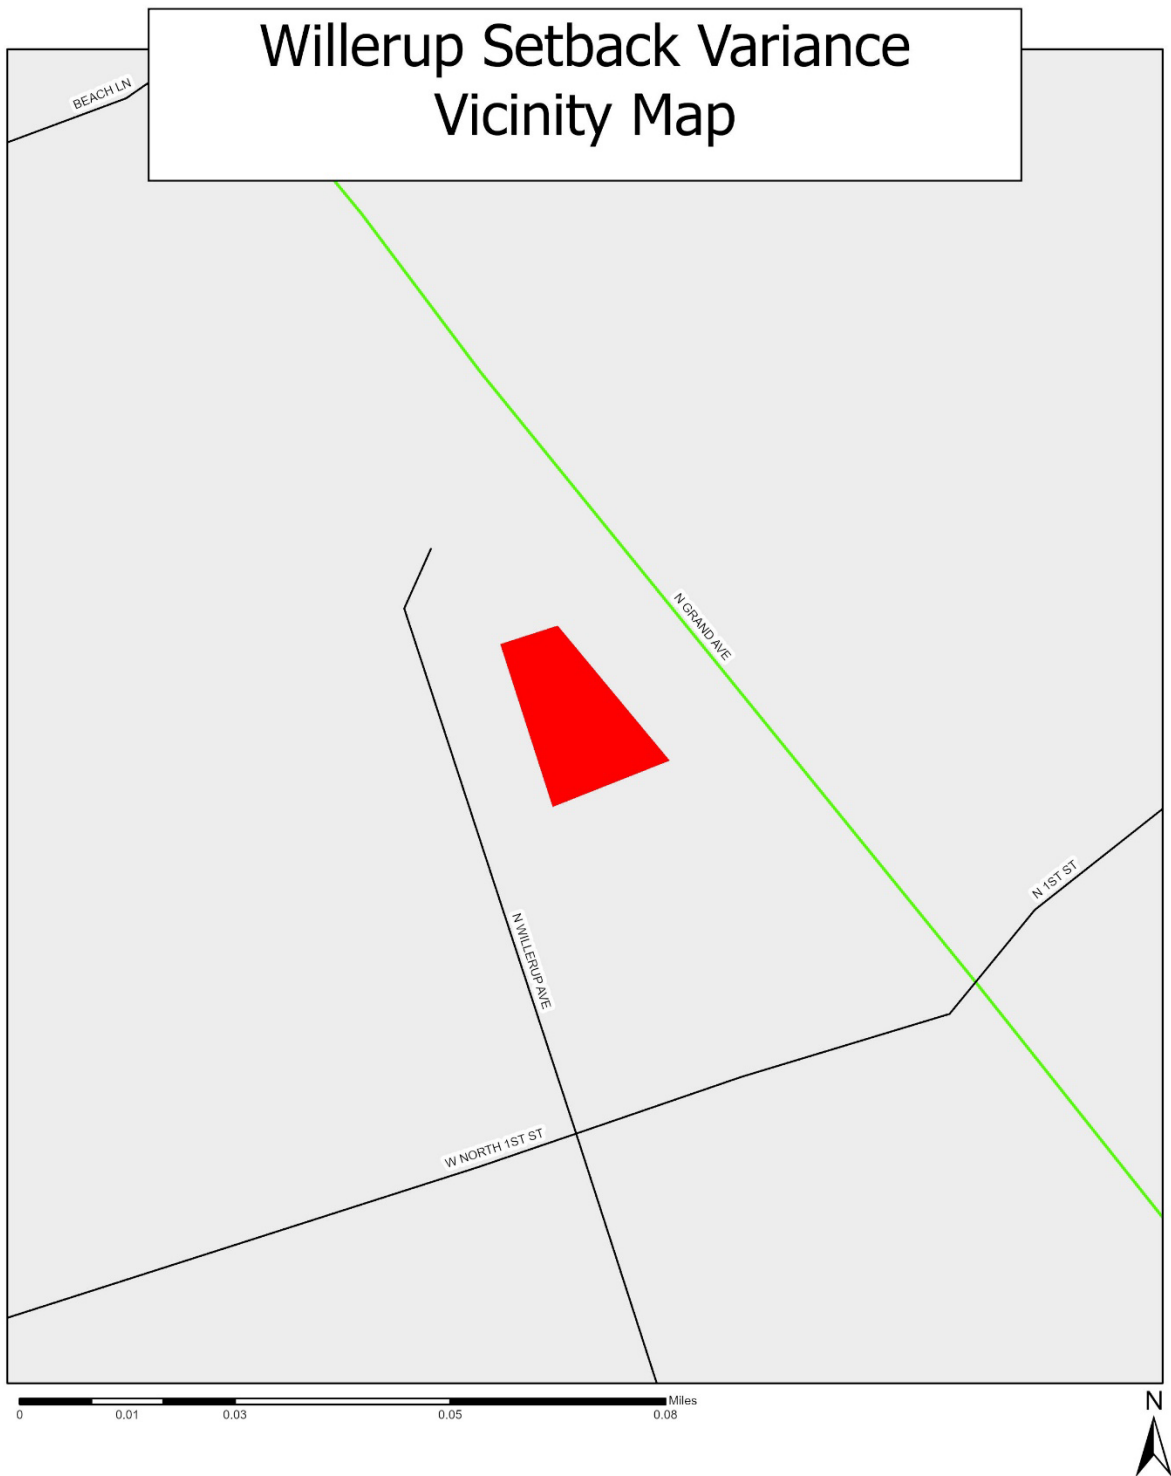

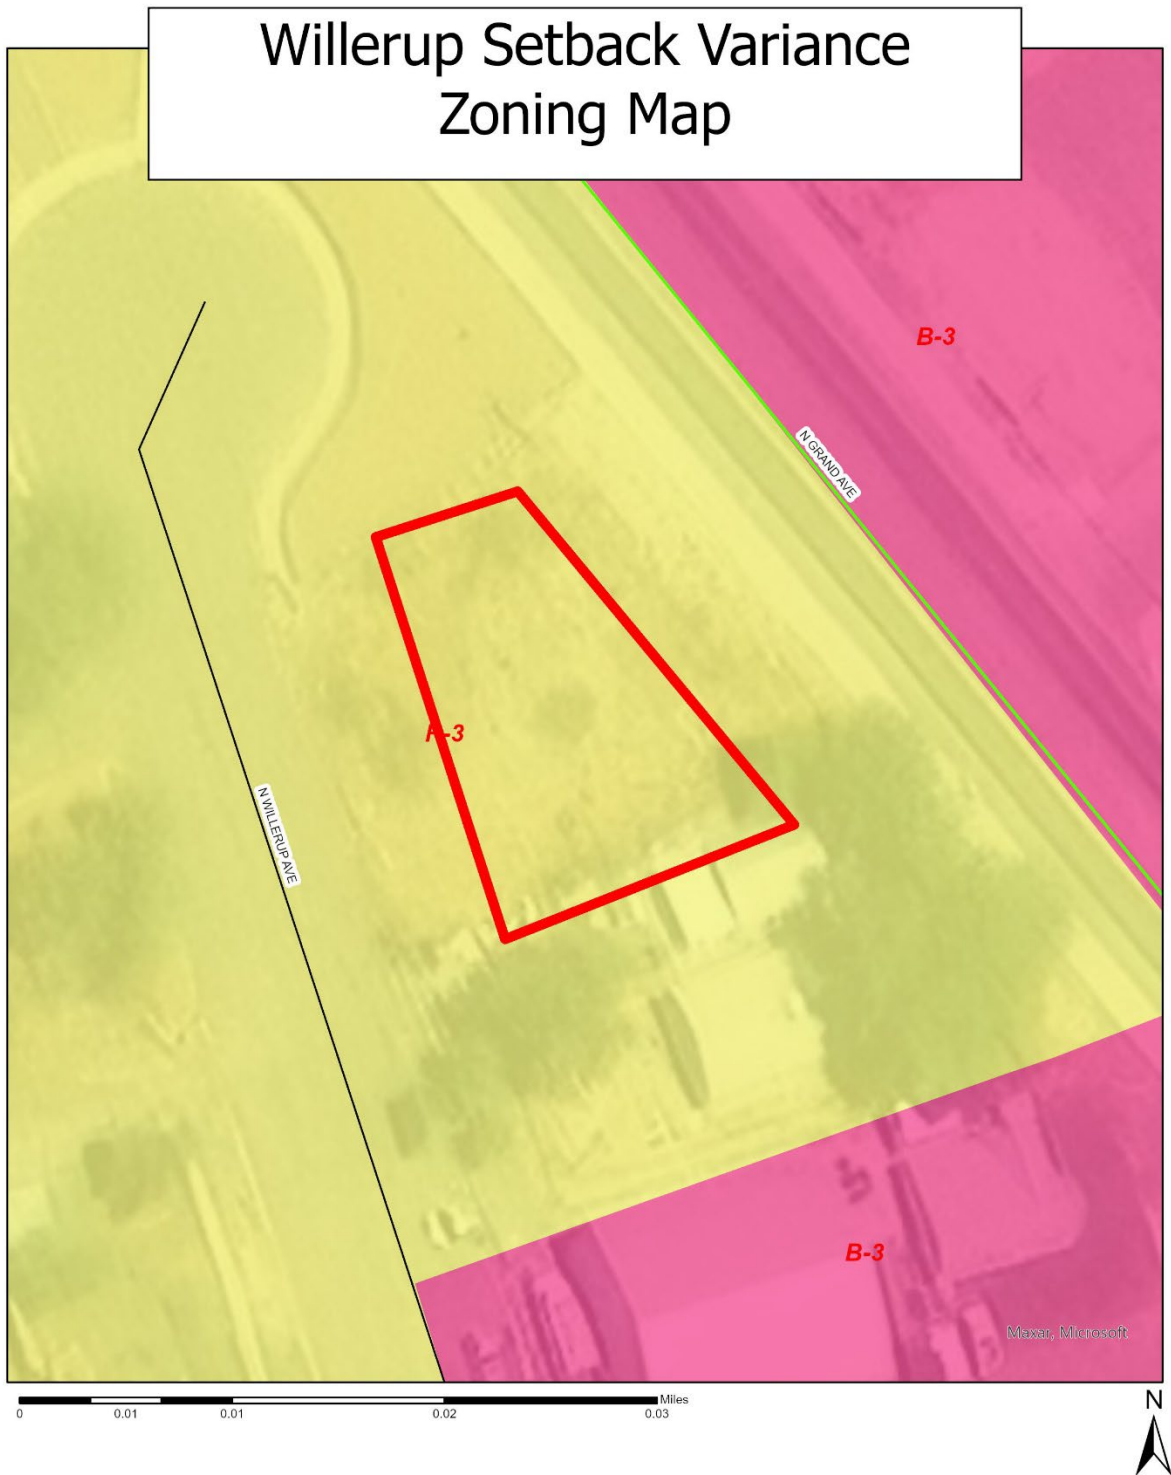

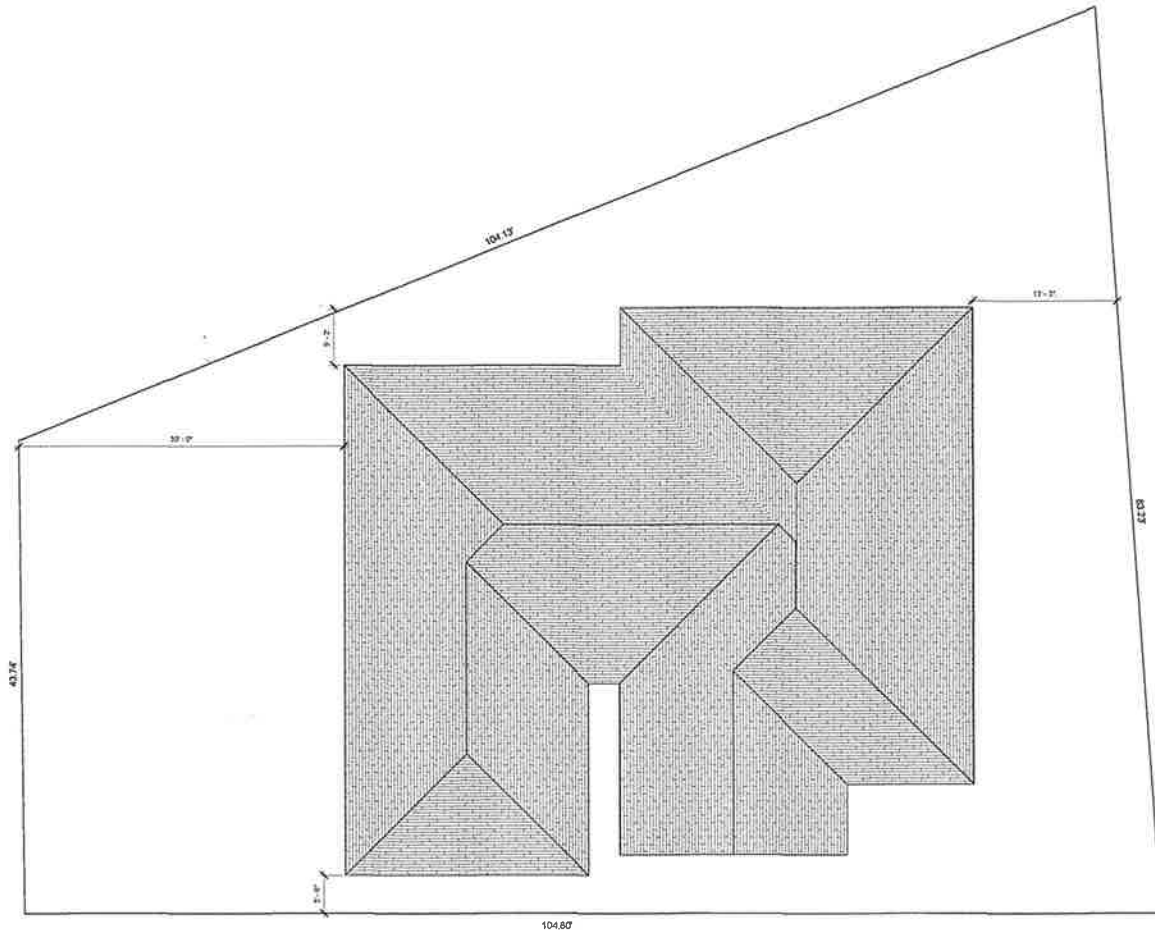

N WILLERUP AVE

LOTS SHALL BE GRADED TO DRAIN SURFACE WATER AWAY FROM FND. WALLS. NOT FEWER THA 6" WITHIN THE FIRST 10'. WHERE LOT LINES, WALLS, SLOPES OR PHYSICAL BARRIERS PROHIBIT * OF FALL WITHIN THE FIRST 10'. DRAINS OR SWALES SHALL BE CONSTRUCTED TO ENSURE PROPER DRAINAGE.


① Site Plan
1" = 5'-0"

NO.	REVISIONS DESCRIPTION	DATE

Jaramillo Residence
TBD N Willerup Ave, Montrose, CO

Plot Plan
10224

Issue: 10224
C1
Plot Plan

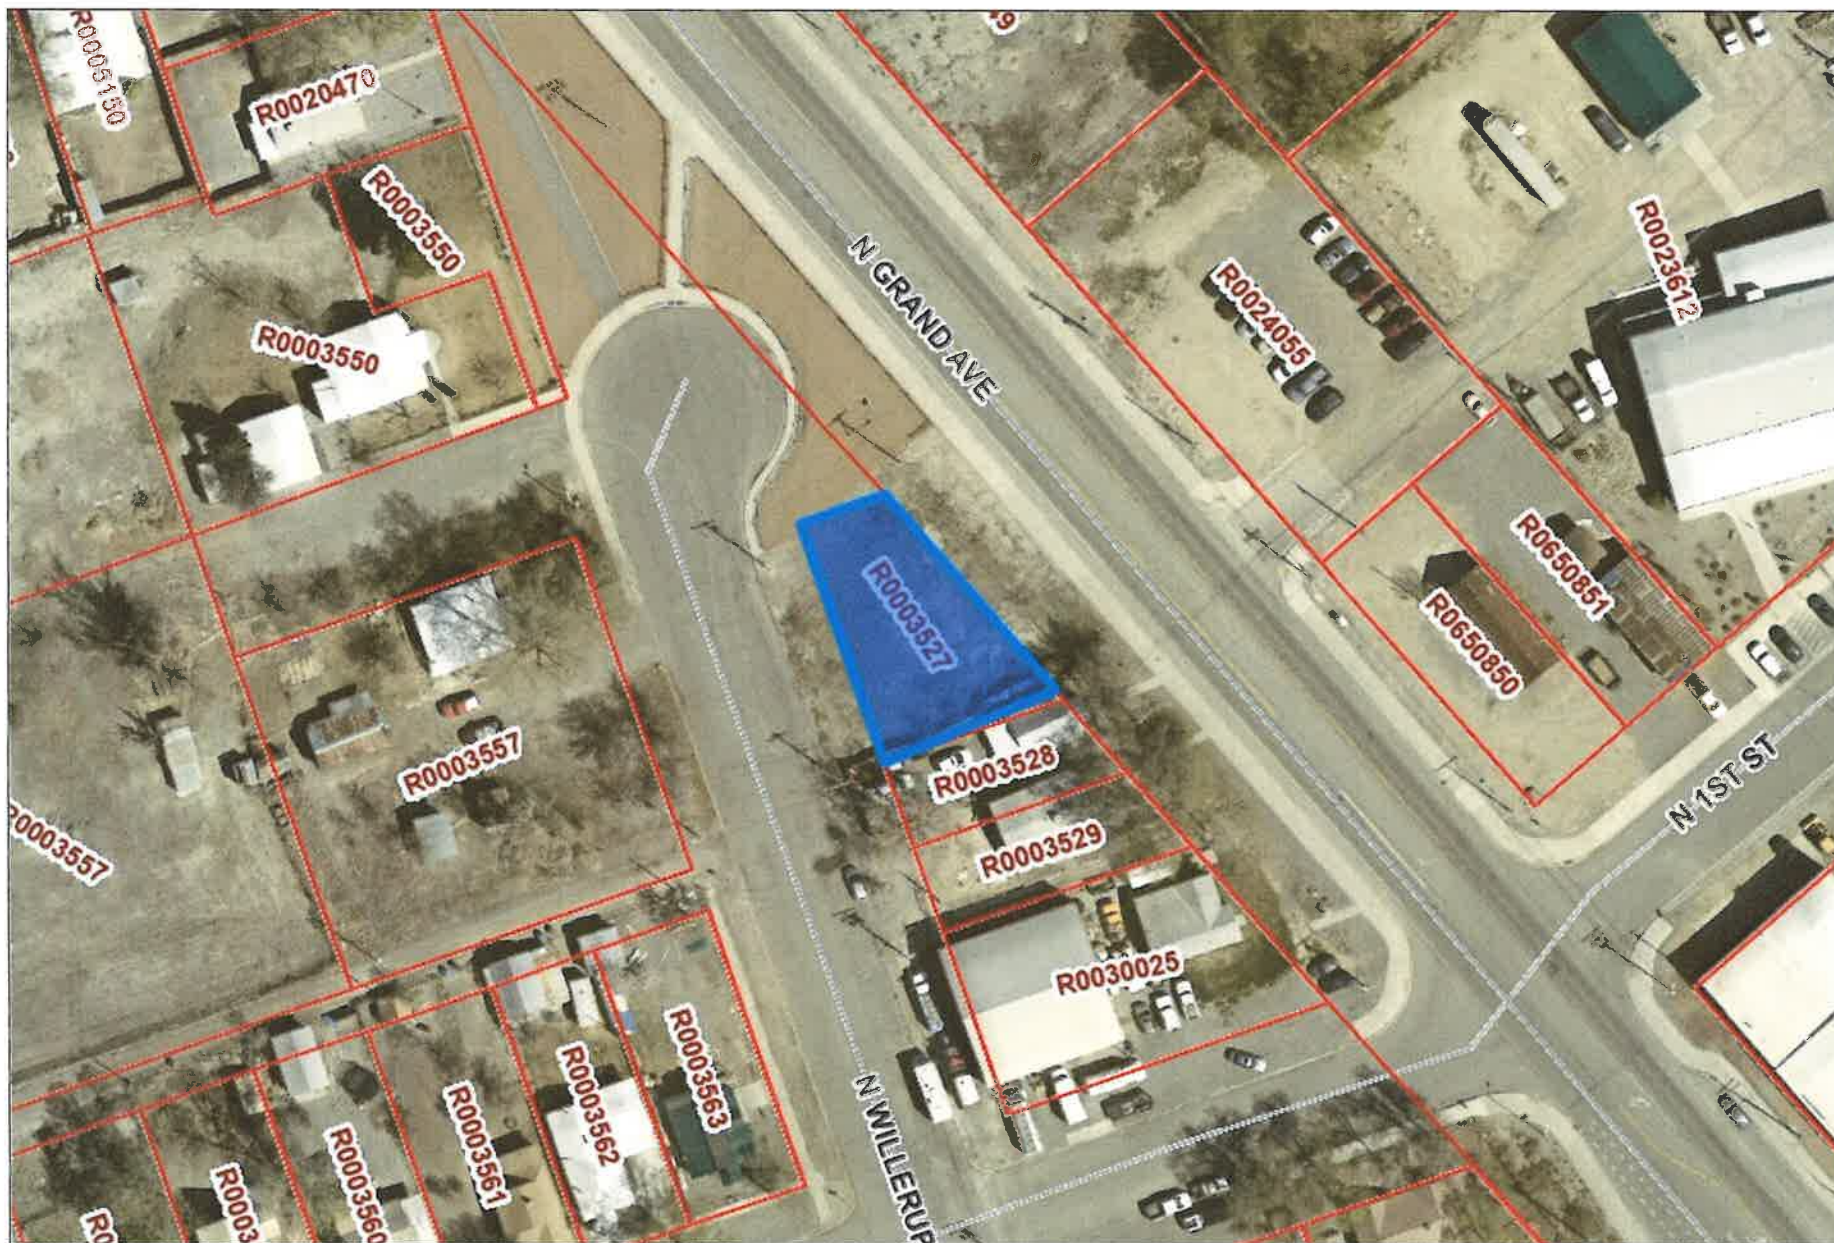

Enter Map Title...

Web Print: 01/15/2025

This map is a user generated static output from an Internet mapping site and is for reference only. Data layers that appear on this map may or may not be accurate, current, or otherwise reliable.



©2025 Sidwell, All rights reserved.



Diaz Construction
& Consulting LLC
(970) 596-9085

Julian Jaramillo

134 N Willerup Avenue

To whom it may concern:

It is being proposed to build a new single family residence of 1,755 sq feet with a two car garage measuring 495 sq feet.

This area consists of older homes and this new home will bring new life to the area. Owner is looking to fit this 3 bedroom 2 bath home on his lot. By accepting the variance the furthest west point of the property will be 3 feet 6 inches from west property line but it will be 30 feet from Willerup Avenue street.

The acceptance of this variance will not make the proposed house any different than current structures that are around the area and sit right on the property line of their lots. This will not affecting and public health or safety.

If anything this new build may increase the value of the surrounding homes.


Sincerely,

Diaz Construction & Consulting LLC

Gustavo Diaz, Owner

IMPROVEMENT SURVEY PLAT

LOTS 1, 2, 3 AND PART OF LOT 4, BLOCK 5, WILLERUP'S ADDITION TO THE TOWN OF MONTROSE
MONTROSE COUNTY, COLORADO

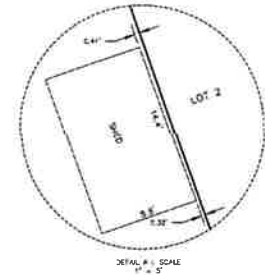

IMPROVEMENT SURVEY PLAT CERTIFICATE

Lots 1, 2, 3 and 4 in Block 5 of Willerup's Addition to the Town of Montrose, New City of Montrose, Colorado, according to the plat on file in the office of the Clerk and Recorder of Montrose County, Colorado, LESS a portion of Lot 4 in Block 5, Willerup's Addition to the Town of Montrose, now a part of the City of Montrose, Colorado, described as beginning at the Northeastly Corner of Lot 5 in Block 5, Willerup's Addition, said point being common to the Westerly right of way of Grand Avenue; thence S66°07'53"W, 71.44 ft. to the Northeastly Corner of said Lot 5; thence N70°20'00"E, 73.27 ft. along the Westerly line of Lot 5 to the point of beginning.

I hereby certify that this Improvement Survey Plat was prepared for Chris Ormsbee by MESA SURVEYING ASSOCIATES, INC.

I further certify that the improvements on the above described parcel on this date, February 28, 2008, except utility connections, are entirely within the boundaries of the parcel, except as shown, that there are no encroachments upon the described premises by improvements on any adjoining premises except as indicated, and that there is no apparent evidence or sign of any easement crossing or burdening any part of said parcel, except as noted.

Chris Ormsbee
Chris B. Ormsbee, Surveyor
Colorado Registration No. 817509

RECORDERS CERTIFICATE

This plat was filed for record in the office of the Clerk and Recorder of Montrose County

at 3:08 p.m. on the 12th day of September, 2008
Recording No. 224255
Christina L. Long
Montrose County Clerk & Recorder
Deputy

NOTE: All apparent or recorded rights of way and easements which may burden this property are not shown.

NOTICE: According to Colorado law you must commence any legal action based upon any defect in this survey within three (3) years after you first discover such defect. In no event may any action based upon any defect in this survey be commenced more than ten (10) years from the date of the certification shown herein.

COPIES - FURNISHED: Plot - 1 - 1 Book - 100 - Page - 1 Sheet - 1 Check - Date - 02/28/08 REVISIONS:	IMPROVEMENT SURVEY PLAT MONTROSE COUNTY, COLORADO FOR: CHRIS ORMSBEE MESA SURVEYING ASSOCIATES, INC. 838 South 1st St. P.O. Box 1007 Montrose, CO 81401 PHONE: (970) 248-1111 FAX: (970) 248-0700 Email: info@mesa-surveying.com Web: www.mesa-surveying.com
---	---

S:\Land_Projects\Ormsbee 06-16\wp\Ormsbee-15P.dwg 2/28/2008 4:55:59 PM HST



SCALE: 1" = 20'

LINEAL UNITS: U.S. SURVEY FOOT

BASES OF BEARINGS: THE CENTERLINE OF GRAND AVENUE BEARS N40°46'32"W ACCORDING TO PRIOR SURVEY.

LEGEND

- = SET REBAR & SURVEY CAP LS17509
- = WATER METER
- (M) = MEASURED IN FIELD
- (R) = ACCORDING TO DEED RECORDED IN BOOK 820, PAGE 637, RECEPTION NO. 570306 MONTROSE COUNTY RECORDS
- = FENCE
- = OVERHEAD UTILITY LINE
- = DITCH



VICINITY MAP

CHAPTER 11-7. ZONING REGULATIONS

Sec. 11-7-1. General provisions.

- (A) This Chapter, as amended from time to time, and the Official Zoning Map of the City, as amended from time to time, may be cited as the City's Zoning Regulations or Zoning Ordinance.
- (B) The purpose of these Zoning Regulations is to promote the public health, safety and welfare of the present and future inhabitants of Montrose, as described at Section 11-1-4 of this Title.
- (C) The City hereby declares that the regulation and development of land, including regulation by these Zoning Regulations, is exclusively a matter of local and municipal concern, and any provisions of any Statute or regulation of the state in conflict with the provisions of these Zoning Regulations, or any limitation imposed by any Statute or regulation of the state otherwise applicable are hereby superseded; provided, however, the City shall retain all powers authorized by state law with respect to land development regulations and zoning even though not specified within this Chapter, and such powers may be exercised in any lawful manner free from any limitations imposed by State Statute or regulation.
- (D) No business or use involving the sale or distribution of products or services, or the pursuit of activities, whether for profit or not for profit, which is in contravention of any federal, state or local law or regulation, shall be considered a use by right, a conditional use, or a lawful nonconforming use under this Chapter, in any zoning district within the City limits.

Sec. 11-7-2. Official Zoning Map.

- (A) The March, 2016 Revised Zoning Map of the City, as such may be amended from time to time, may be known or cited as the Official Zoning Map of the City.
- (B) Amendments to the Official Zoning Map may be made by an ordinance enacting a revised map or by an ordinance amending portions of the Official Zoning Map by specifying the legal description of the property to be rezoned. The City Manager may cause technical corrections to the Official Zoning Map to be made without any requirement that they first be approved by ordinance, provided such corrections simply implement the terms of previously-approved rezoning ordinances and are consistent with the zone district boundary rules of interpretation in Section 11-7-3.

Sec. 11-7-3. Zone district boundaries.

The regulations for the various residential, mixed use, commercial and industrial districts provided for in this Chapter shall apply within the boundaries of each such district as indicated on the Official Zoning Map. In establishing the boundaries of the zoning districts shown on the Official Zoning Map, the following rules shall apply:

-
- (1) General rules of interpretation. For unsubdivided property or where a zoning boundary divides a property, or if the zoning boundaries cannot otherwise be determined, the boundaries on the Official Zoning Map shall be based upon the individual zoning or rezoning map approved for the property.
 - (2) Lot or block lines. Where no rights-of-way exist and the zoning boundaries are indicated as approximately following lot, tract, block or subdivision boundary lines, such limits shall be considered as the zoning district boundaries.
 - (3) Rights-of-way. Unless otherwise indicated, the zoning district boundaries are the centerlines of streets, alleys, waterways, and railroad rights-of-way. The area within any of the rights-of-way is not granted any of the use rights associated with the overlying or adjacent zoning district(s).
 - (4) Vacated rights-of-way. Whenever a public street, alley or other right-of-way has been vacated, the zoning district adjoining each side of the right-of-way shall be extended to include the portion of the vacated street, alley, or other right-of-way adjacent to such adjoining property.
 - (5) City boundaries. Boundaries indicated as approximately following the City limits shall be considered as following the City limits.
 - (6) Other boundaries. Boundaries indicated as approximately parallel to or extensions of centerlines, lot, or tract lines, City limits, or similar geographic lines shall be considered as the boundaries when no or other reliable documentation is available.
 - (7) Map discrepancies. Should an actual street layout or stream course vary from that shown on the map or any other uncertainty remain as to the location of a zoning district boundary, the City Manager shall interpret the map based on the best information available and according to the intent of this title and any other applicable provisions of the Municipal Code.

Sec. 11-7-4. Zoning annexed land.

All annexed land shall be zoned within 90 days of annexation following the procedure for rezoning at Section 11-7-12. Zoning of property proposed for annexation may be processed simultaneously with the petition for annexation, provided no ordinance zoning such property may be finally adopted prior to final adoption of an ordinance or ordinances annexing such property.

Sec. 11-7-5. Districts established.

- (A) The residential districts described below are established to promote stability in residential neighborhoods; to protect such property from incompatible land uses; to protect property values; and to encourage the appropriate use of such land. Certain other uses are permitted which are compatible with residential dwellings.
 - (1) The "RL" Rural Living District is intended to provide for farms, ranches, and clustered development with open space, and is designed to dovetail with allowed County residential densities.
 - (2) The "R-1" Very Low Density District is intended to provide for large lot rural residential development with a maximum density of one dwelling unit per acre.

-
- (3) The "R-1A" Large Estate District and "R-1B" Small Estate District are intended to provide for large single-household detached dwelling residential lots within a semi-rural environment.
 - (4) The "R-2" Low Density District is intended to provide primarily for development of single-household detached and duplex dwellings, along with certain other compatible land uses.
 - (5) The "R-3" Medium Density District is intended to provide for an area which is suitable primarily for single-household detached, attached and duplex dwellings, along with certain other compatible land uses.
 - (6) The "R-3A" Medium High Density District is intended to provide for an area which is suitable primarily for single household attached, triplex, fourplex and other medium density multi-household dwellings, along with certain other compatible land uses.
 - (7) The "R-4" High Density District is intended to provide primarily for high density multi-household dwellings and to allow variety in higher density single household and duplex dwellings and other forms of innovative housing development types.
 - (8) The "R-5" Low Density/Manufactured Housing District is intended to provide primarily for low density development of single-household detached and duplex manufactured home dwellings, along with certain other compatible land uses.
 - (9) The "R-6" Medium Density/Manufactured Housing District is intended to provide primarily for medium-density development for single-household attached, triplex and fourplex manufactured home dwellings, along with certain other compatible land uses.
 - (10) The "MHR" Manufactured Housing Residential District is intended to provide a suitable environment for manufactured housing developments or tiny home communities, along with certain other compatible land uses.
- (B) The mixed-use district described below is established to promote stability in areas in transition; to protect such property from incompatible land uses; to protect property values; and to encourage the appropriate use of such land.
- (1) The "OR" Office-Residential District is intended to provide for a mix of offices and residential dwellings in areas adjacent to commercial zones or in areas in transition from residential to commercial uses.
- (C) The commercial districts described below are established to provide a location for convenient exchange of goods and services in a reasonable and orderly manner.
- (1) The "P" Public District is intended to provide for uses and services of a public, nonprofit, or charitable nature.
 - (2) The "B-1" Central Business District is intended to reflect the character of the original Downtown while allowing additional uses that will strengthen and expand the core of the City.
 - (3) The "B-2" Highway Commercial District is intended to provide for businesses oriented toward serving the motoring public, encouraging the convenient exchange of goods and services along the major thoroughfares of the City.
-

-
- (4) "B-2A" Regional Commercial District is intended to provide for a full spectrum of goods and service uses along the major thoroughfares of the City.
 - (5) The "B-3" General Commercial District is intended to provide for a large variety of goods and services including outdoor storage areas and a limited group of commercial/industrial uses.
 - (6) The "B-4" Neighborhood Shopping District is intended to provide for small scale retail shopping and services convenient to residential neighborhoods.
 - (D) The industrial districts described below are established to provide for normal manufacturing activities and related uses.
 - (1) The "I-1" Light Industrial District is intended to provide for a limited group of research and manufacturing uses promoting the creation and maintenance of an employment center which will serve the mutual interests of the community as a whole.
 - (2) The "I-2" General Industrial District is intended to provide for most industrial and manufacturing uses, subject to performance standards.
 - (E) Dimensional requirements are set out in Section 11-7-7.

Sec. 11-7-6. District uses.

- (A) *Permitted uses.* Those uses designated as permitted uses on the schedule of uses in Subsections 11-7-6 (G) and 11-7-6 (H) are allowed as a matter of right subject to approval of a site development plan per Section 11-8-1 of this Title.
- (B) *Conditional uses.* Uses listed as conditional uses on the schedule of uses in Subsections 11-7-6 (G) and 11-7-6 (H) shall be allowed only if the Planning Commission determines, following review pursuant to Chapter 11-4 of this Title, that the following criteria are substantially met with respect to the type of use and its dimensions:
 - (1) The use will not be contrary to the public health, safety, or welfare.
 - (2) The use is not materially averse to the Comprehensive Plan.
 - (3) Streets, pedestrian facilities, and bikeways in the area are adequate to handle traffic generated by the use with safety and convenience.
 - (4) The use is compatible with existing uses in the area and other allowed uses in the district.
 - (5) The use will not have an adverse effect upon other property values.
 - (6) Adequate off-street parking will be provided for the use.
 - (7) The location of curb cuts and access to the premises will not create traffic hazards.
 - (8) The use will not generate light, noise, odor, vibration, or other effects which would unreasonably interfere with the reasonable enjoyment of adjacent property.
 - (9) Landscaping of the grounds and the architecture of any buildings will be reasonably compatible with that existing in the neighborhood.

-
- (C) *Principal uses.* The primary use of a lot is referred to as a principal use which may be a land use or a structure. Only one principal use per lot is allowed except where a mix of residential and nonresidential uses may be permitted in a specified zone district.
- (D) *Accessory uses.* Except where specifically modified by this Chapter, accessory uses shall comply with all requirements for the principal use, and the following additional limitations:
- (1) An accessory use shall be clearly incidental, customary to and commonly associated with the operation of the permitted use.
 - (2) An accessory use shall be operated and maintained under the same ownership as the permitted use.
 - (3) An accessory use shall be located on the same lot as a principal use.
- (E) *Temporary Use Permits.*
- (1) *Permit required.* The City Manager may issue a temporary use permit authorizing a temporary use of premises in a district for a use which is otherwise not allowed in such a district for a limited period of time in accordance with this Subsection. The temporary use permit may be issued by the City Manager only after it determines that the temporary use will not unreasonably interfere with the use of other property, or result in any permanent adverse effects to other property, or create a safety or health hazard.
 - (2) *Permit conditions.* The City Manager may approve a temporary use permit subject to conditions appropriate to ensure compliance with this Subsection. Such conditions may include, but are not limited to, setting requirements for, or imposing restrictions upon, size, massing, location, open space, landscaping, buffering, screening, lighting, noise, signage, traffic and pedestrian circulation and control, parking design and operations, duration, hours of operation, setbacks, building materials and architectural design, sanitation, trash removal, dust control, drainage, erosion control, and provision of utilities and services.
 - (3) *Permit renewal.* A temporary use permit will generally not be renewed unless the use is a seasonal use; a temporary improvement associated with an established business; or associated with a construction activity; or as stated otherwise herein. These applications may be renewed for up to one year at any one time using the same procedures as for an initial application.
 - (4) *Exempt Activities.* The following temporary activities are exempt from these regulations:
 - (a) Storage or moving containers for a business or residence actively moving or a related activity and not exceeding 14 days in any one year.
 - (b) Dumpsters for a business or residence actively undergoing construction or a related activity and not exceeding 14 days in any one year.
 - (c) Temporary uses, structures, and/or vehicles/trailers needed as the result of a natural disaster or other health and/or safety emergency are allowed for the duration of the emergency or as needed to address conditions caused by the emergency.
-

-
- (5) *Prohibited Uses or Activities.* The following uses and activities are prohibited due to negative visual or other impacts:
- (a) Storage in trailers or roll-off containers for longer than 14 days unless associated with an active construction site or a non-residential use, business or residence in the process of moving.
 - (b) Outdoor storage other than accessory storage for an active construction site. Any other outdoor storage shall conform to the requirements for the zone district in which the property is located.
 - (c) Outdoor sales of durable goods as a principal use not associated with a farmer's market, special event, business promotional event, or with an approved site plan, unless the operation meets the requirements for a mobile vendor in accordance with the Montrose Regulations Manual.
- (6) *Allowed Uses and Activities.* Temporary uses of land are permitted subject to the specific zone districts and time periods listed in Table 7.1. The City Manager may approve other temporary uses and activities if it is determined that such uses meet the intent and criteria of this section.

Table 7.1
Allowed Temporary Uses

Use	Zone Districts	Period
Construction trailer, temporary building, or yard for construction management office and/or storage of materials during active construction within an approved development.	All	Time to be specified by City Manager; must be concurrent with Building Permit; must be terminated within 30 days of issuance of project Certificate of Occupancy for all types of construction.
Temporary office for the sale and/or rental of dwelling units under construction within an approved development.	All	Time to be specified by City Manager; must be terminated within 60 days of completion of the sales period.
Seasonal or off-site retail sales, which include, but are not limited to: sale of seasonal fruits and vegetables; sale of fireworks; and sale of Christmas trees.	Commercial and Industrial zone districts only	Not to exceed 180 days, and provided that any permits required by law are obtained

(F) *Uses Not Listed.*

- (1) Uses not listed in a zone district are prohibited except that such uses may be approved by the City Manager provided such uses are found to be similar to a permitted use.
- (2) Any person aggrieved by a decision of the City Manager pursuant to this Subsection may appeal that decision to the City Council under the following procedure:
 - (a) The appeal must be made in writing and filed within thirty (30) days of the decision being appealed.
 - (b) The City Council shall consider the appeal at a public hearing held within thirty (30) days of receipt of the written appeal, notice of which shall be given to the appellant by US mail at least fifteen (15) days prior to the hearing.
 - (c) The City Council shall approve or deny the appeal.
 - (d) The decision of the City Council shall be the final decision of the City on the matter, appealable only to the district court.

(G) Schedule of Residential Zone District Uses.

Land Use	RL	R-1	R-1A/B	R-2	R-3	R-3A	R-4	R-5	R-6	MHR
COMMERCIAL USES										
Bed and breakfast (See Sec. 11-11-1)					C		C		C	
Farms and ranches	P									
Short-term rentals	P	P	P	P	P	P	P	P	P	P
INSTITUTIONAL USES										
Assisted living facility					C	C	C		C	C
Childcare facility	C	C	C	C	C	C	C	C	C	C
Family childcare home	P	P	P	P	P	P	P	P	P	P
Government buildings and facilities	P	P	P	P	P	P	P	P	P	P
Religious assembly	P	P	P	P	P	P	P	P	P	P
Schools; Elementary, Middle and High	C	C	C	C	C	C	C	C	C	C
RECREATIONAL USES										
Golf courses	P									
Parks, open space and recreation facilities	P	P	P	P	P	P	P	P	P	P
RESIDENTIAL USES										
Accessory Dwelling Unit (See Sec. 11-11-5)	C	C	C	P	P	P	P	P	P	
Dwelling, Duplex				P	P	P	P	P	P	
Dwelling, Fourplex					C	P	P		C	
Dwelling, Multi-household					C	P	P		C	
Dwelling, Single-Household Attached					P	P	P		P	
Dwelling, Single-Household Detached	P	P	P	P	P	P	C	P	P	P
Dwelling, Tiny Home									P	P
Tiny Home Community										P
Dwelling, Triplex					P	P	P		P	
Group homes - handicapped/disabled 8 persons or less (See Sec. 11-11-2)	P	P	P	P	P	P	P	P	P	P
Group homes - handicapped/disabled > 9 persons (See Sec. 11-11-2)	C	C	C	C	C	C	C	C	C	C

Land Use	RL	R-1	R-1A/B	R-2	R-3	R-3A	R-4	R-5	R-6	MHR
Group homes, other (See Sec. 11-11-2)	C	C	C	C	C	C	C	C	C	C
Home occupation (See Sec. 11-11-3)	A	A	A	A	A	A	A	A	A	A
Manufactured home				¹				P	P	P
Manufactured home park (See Sec. 11-13)										P
UTILITIES AND TELECOMMUNICATION FACILITIES										
Antennas (See Sec. 11-14-6)	C	C	C	C	C	C	C	C	C	C
Public utility service facilities	P	P	P	P	P	P	P	P	P	P
Towers (See Sec. 11-14-5)	C	C	C	C	C	C	C	C	C	C
OTHER USES										
Accessory uses (See Sec. 11-7-6 (D))	A	A	A	A	A	A	A	A	A	A
Temporary use (See Sec. 11-7-6 (E))	T	T	T	T	T	T	T	T	T	T
Travel home (See Sec. 11-13-6 (2))	T	T	T	T	T	T	T	T	T	T
Legend: Zoning Districts RL: Rural Living R-1: Very Low Density R-1A: Large Estate R-1B: Small Estate R-2: Low Density R-3: Medium Density R-3A: Medium High Density R-4: High Density R-5: Low Density/Manufacture Housing R-6: Medium Density/Manufacture Housing MHR: Manufactured Housing Residential				Legend: Use Type P: Permitted Use C: Conditional Use A: Accessory Use T: Temporary Use Note: Any uses not listed in a zone district are prohibited – see Sec. 11-7-6 (F)(1).						

(H) Schedule of Mixed Use, Commercial and Industrial Zone District Uses.

¹ Manufactured housing is prohibited except for the following subdivision which was under development on July 1, 1998: Rainbow Meadows Subdivision.

Land Use	OR	P	B-1	B-2	B-2A	B-3	B-4	I-1	I-2
COMMERCIAL USES									
Vehicle sales, rental, repair or service establishments			C	C	P	P		P	P
Bed and breakfast (See Sec. 11-11-1)	P								
Building materials business			C	P	P	P		P	P
Commercial greenhouse				C	C	P	C	P	P
Electric vehicle charging station, retail		P	P	P	P	P	C		
Farm implement sales or service establishment					P	P		P	P
Food truck court		P	P	P	P	P	P	C	C
Fueling station or other retail use having fuel pumps (See Sec. 11-11-4)			P	P	P	P	C	C	C
Funeral home			C	C	C	C			
Hotels and motels			P	P	P	P			
Laundry facility, self-service				P	P	P	P		
Manufactured home, tiny home and travel home sales or service establishments					P	P		P	P
Medical clinic	P		P	P	P	P	P	P	C
Micro-brewery, micro-distillery, or micro-winery			P	P	P	P	P	P	C
Office, business	P		P	P	P	P	P	P	P
Outpatient drug treatment clinic	P								
Travel home park (See Sec. 11-13)				C	C	C			
Campground				C	C	C			
Rental business					P	P		C	C
Restaurant			P	P	P	P	P	C	C
Drive-in or drive-through			C	P	P	P	C	C	C
Retail sales and personal service establishments	C		P	P	P	P	P	P	C
Retail sales and personal service establishments with limited manufacturing				C	C	C		P	C
Sexually oriented business (See Sec. 11-12-1)									P
Shooting range, indoor						C		C	C
Short-term rentals	P		P	P	P	P	P	P	P
Bar or tavern			P	P	P	P	C	C	C

Land Use	OR	P	B-1	B-2	B-2A	B-3	B-4	I-1	I-2
Theater			C	P	P	P			
Veterinary clinic or hospital, small animal				P	P	P		C	C
Veterinary clinic or hospital, large animal					P	P		C	C
INDUSTRIAL USES									
Storage facilities, fuels and chemicals						P		P	P
Aircraft support services								P	P
Construction equipment storage facility						P		P	P
Feed storage and sales establishments						P		P	P
Fulfillment Center				C	C	C		P	P
Manufacturing and non-manufacturing uses (See Sec. 11-11-4)					C	C		P	P
Industrial use, other								C	P
Storage facilities, indoor			C	P	P	P	C	P	P
Storage facilities, outdoor					C	P		P	P
Warehouse and wholesale distribution operation			C	C	C	C		P	P
INSTITUTIONAL USES									
Airport								P	P
Assisted living facility	C			P	P	P			
Childcare facility	P	P	P	P	P	P	P	P	P
College or other place of adult education			P	P	P	P			
Daytime social service activities			P	P	P	P			
Family child care home	P	C	P	P	P	P	P	P	P
Government buildings and facilities	P	P	P	P	P	P	P	P	P
Hospital	P								
Library		P	P	P	P	P			
Museum or visitor center		P	P	P	P	P			
Parking facility	P	P	P	P	P	P			
Private and fraternal clubs			P	P	P	P	C		
Public transportation facilities			P	P	P	P		C	C
Religious assembly	P	P	P	P	P	P	P	C	C
Schools; Elementary, Middle and High	C	P	C	C	C	C	C		

Land Use	OR	P	B-1	B-2	B-2A	B-3	B-4	I-1	I-2
MIXED USES									
Live/work unit	P	P	P	P	P	P	P	P	P
Mixed use building	P	P	P	P	P	P	P	P	P
RECREATIONAL USES									
Golf course		C							
Parks, open space and recreation facilities	P	P	P	P	P	P	P	P	P
Private recreation facility, indoor		C	C	P	P	P	C	P	P
Private recreation facility, outdoor		C		P	P	P		P	P
RESIDENTIAL USES									
Accessory Dwelling Unit	P	P	P	P	P	P	P	P	P
Dwelling, Duplex	P	P	P	P	P	P	P	P	P
Dwelling, Fourplex	P	P	P	P	P	P	P	P	P
Dwelling, Multi-household	P	P	P	P	P	P	P	P	P
Dwelling, Single Household Attached	P	P	P	P	P	P	P	P	P
Dwelling, Single Household Detached	P	P	P	P	P	P	P	P	P
Dwelling, Tiny Home		P							
Dwelling, Triplex	P	P	P	P	P	P	P	P	P
Group home - handicapped/disabled 8 persons or less (see Sec. 11-11-2)	P		P	P	P	P	P	P	P
Group home - handicapped/disabled > 8 persons (see Sec. 11-11-2)	C		C	C	C	C	C	C	C
Group home (See Sec. 11-11-2)	C		C	C	C	C	C	C	C
Home occupation (See Sec. 11-11-3)	A		A	A	A	A	A	A	A
Supportive housing	C					C		C	
UTILITIES AND TELECOMMUNICATION FACILITIES									
Antennas (See Sec. 11-14-6)	C	C	C	C	C	C	C	C	C
Public utility service facilities	P	P	P	P	P	P	P	P	P
Solar farms								P	P

Land Use	OR	P	B-1	B-2	B-2A	B-3	B-4	I-1	I-2
Towers (See Sec. 11-14-5)	C	C	C	C	C	C	C	C	C
OTHER USES									
Accessory uses (See Sec. 11-7-6 (D))	A	A	A	A	A	A	A	A	A
Temporary use (See Sec. 11-7-6 (E))	T	T	T	T	T	T	T	T	T
Travel home (See Sec. 11-13-6 (2))	T		T	T	T	T	T	T	T
Legend: Zoning District OR: Office-Residential P: Public B-1: Central Business B-2: Highway Commercial B-2A: Regional Commercial B-3: General Commercial B-4: Neighborhood Shopping I-1: Light Industrial I-2: General Industrial			Legend: Use Type P: Permitted Use C: Conditional Use A: Accessory Use T: Temporary Use Note: Any uses not listed in a zone district are prohibited – see Sec. 11-7-6 (F)(1).						

Sec. 11-7-7. District standards.

(A) Tabulated requirements for principal uses by right are as follows (all dimensions in feet or square feet unless otherwise noted):

Minimum Setbacks								
District	Use ² ₃	Maximum Density	Minimum Lot Size ⁴	Front	Rear	Side	Corner Lot	Maximum Building Height
RL	Dwelling, Single Household Detached	TBD – see footnote #4	⁵	25	20	10	20	35
R-1	Dwelling, Single Household Detached	1 dwelling unit/acre	1 acre	25	20	10	20	35
R-1A	Dwelling, Single Household Detached	2 dwelling units/acre	½ acre	25	20	10	20	35
R-1B	Dwelling, Single Household Detached	3 dwelling units/acre	⅓ acre	25	20	10	20	35
R-2	Dwelling, Single Household Detached	5.8 dwelling units/acre	7,500	25	20	5	20	35
	Duplex	7.75 dwelling units/acre	11,250	25	20	5	20	35
R-3	Single-household detached	7 dwelling units/acre	6,250	15	20	5	15	35

² Residential uses in the OR, P, B-2, B-2A, B-3, B-4, I-1 and I-2 zone districts shall comply with the applicable dimensional requirements as set out for the R-3A zone. Residential uses in the B-1 District shall comply with the density standards in the R-3A zone, but are not required to comply with the dimensional standards.

³ Commercial and institutional uses in the RL, R-1, R-1A, R-1B, R-2, R-3, R-3A, R-4, R-5, R-6 and MHR zone districts shall comply with the applicable dimensional requirements as set out for the "OR" zone.

⁴ Applies per lot; not per primary dwelling unit. Where specified as square footage per dwelling unit for multiple unit dwelling types does not imply a minimum dwelling unit size; there is no minimum dwelling unit size.

⁵ A minimum lot size shall be determined as a condition of initial zoning of property as "RL." Such lot size shall be designed to limit overall residential units per acre to no more than allowed by Montrose County in comparable areas in the County where sewer is available, and to implement the City Comprehensive Plan as feasible while remaining economically competitive with allowed County densities.

	Duplex	9.3 dwelling units/acre	9,375	15	20	5	15	35
	Single-household attached	9.3 dwelling units/acre	4,700/dwelling unit	15	20; 5 w/ rear-loaded garage	10 to bldg. lot line	15	35
	Triplex or Fourplex	9.3 dwelling units/acre	4,700/dwelling unit	15	20; 10 w/ alley	15 to bldg. lot line	20	35
	Multi-household	15 dwelling units/acre	2,900/dwelling unit	15	20	10	15	40
R-3A	Single-household detached	8.7 dwelling units/acre	5,000	15	20	5	15	35
	Duplex	9.3 dwelling units/acre	9,375	15	20	5	15	35
	Single-household attached	15 dwelling units/acre	2,900/dwelling unit	15	20; 5 w/ rear-loaded garage	10 to bldg. lot line	15	35
	Triplex or Fourplex	15 dwelling units/acre	2,900/dwelling unit	15	20; 10 w/ alley	15 to bldg. lot line	20	35
	Multi-household	15 dwelling units/acre	2,900/dwelling unit	15	20	10	15	40
R-4	Single-household detached	17.4 dwelling units/acre	2,500	15	20; 5 w/ rear-loaded garage	5	10	35
	Duplex	17.4 dwelling units/acre	5,000	15	20	5	15	35
	Single-household attached	18.9 dwelling units/acre	2,300/dwelling unit	15	20; 5 w/ rear-loaded garage	10 to bldg. lot line	15	35

	Triplex or Fourplex	18.9 dwelling units/acre	2,300/ dwelling unit	15	20; 10 w/ alley	15 to bldg. lot line	20	35
	Multi-household	24 dwelling units/acre	1,815/ dwelling unit	15	20	10	15	40
R-5	Single-household detached	3.6 dwelling units/acre	12,000	25	20	5	20	35
	Duplex	7.2 dwelling units/acre	12,000	25	20	5	20	35
	Manufactured Home	3.6 dwelling units/acre	12,000	25	20	10	20	35
R-6	Single-household detached	5.8 dwelling units/acre	7,500	25	20	5	15	35
	Duplex	9.3 dwelling units/acre	9,375	15	20	5	15	35
	Single-household attached	9.3 dwelling units/acre	4,700/ dwelling unit	25	20; 5 w/ rear-loaded garage	10 to bldg. lot line	20	35
	Triplex or Fourplex	9.3 dwelling units/acre	4,700/ dwelling unit	15	20; 10 w/ alley	15 to bldg. lot line	20	35
	Multi-household	15 dwelling units/acre	2,900/ dwelling unit	15	20	10	15	40
	Manufactured Home	5.8 dwelling units/acre	7,500	25	20	5	20	35
	Tiny Home	5.8 dwelling units/acre	7,500	15	20	5	15	35
MHR	Manufactured Homes except MH Parks ⁶	14.5 dwelling units/acre	3,000	5	10	10	10	35
	Dwelling, Single Household Detached	14 dwelling units/acre	3,125	5	10	10	10	35

⁶ Dimensional requirements for manufactured home parks are controlled by Chapter 11-13-5 of this Title.

	Tiny Home except Tiny Home Communities ⁷	14.5 dwelling units/acre	3,000	5	10	10	10	35
OR	All Non-Residential		6,250	15	15	5	15	35
P ⁸	All Non-Residential		N/A	15	N/A	N/A	15	N/A
B-1	No Req.		No Req., except for fueling stations	No Req.	No Req.	No Req.	No Req.	No Req.
B-2	All Non-Residential		N/A	15	N/A	N/A	15	N/A
B-2A	All Non-Residential		N/A	25	N/A	N/A	25	35
B-3	All Non-Residential		N/A	25	N/A	N/A	25	35
B-4	All Non-Residential		N/A	25	N/A	N/A	25	35
I-1	All Non-Residential		½ acre	25	N/A	N/A	25	N/A
I-2	All Non-Residential		½ acre	25	N/A	N/A	25	N/A

(C) Additional Dimensional Requirements.

- (1) Accessory use structures or buildings in residential districts may be located on those rear and side property lines which do not abut a street, if the structure is at least ten feet to the rear of the building line of the principal structure and does not occupy more than 30 percent of the rear yard area. In all other situations, accessory structure setbacks are the same as principal structure setbacks.
- (2) In a block where a setback line has been established by existing structures 50 percent or more of the block, the average setback of the existing buildings may be used as the minimum setback.
- (3) Garage doors which face an alley require a five-foot minimum setback.
- (4) In zone districts where residential front setbacks are 15 feet or less, the garage setback shall be a minimum of 25 feet.

⁷ Dimensional requirements for tiny home communities are controlled by Chapter 11-13-12 of this Title.

⁸ City facilities are exempt from these standards.

-
- (5) Accessory structures shall not be located in the front yard of a principal structure, except for minor and commonplace accessory structures such as public utility installations, mail boxes, lamp posts and structures of a like nature.
 - (6) Lot depth and width is determined through the subdivision process in Section 11-5-13 (B) (3) of these regulations.
 - (7) Other permitted exceptions and encroachments into required setbacks and height limits are specified in Section 11-8-11 of this title.

Sec. 11-7-8. Planned Development (PD).

- (A) *Intent.* The intent of this Section is to encourage the development of tracts of land in accordance with an overall development plan by providing flexibility with respect to dimensional requirements of residential units.
- (B) *General Provisions.*
 - (1) A planned development must be in substantial conformity with the Comprehensive Plan.
 - (2) A minimum of 20 percent of the gross area of the planned development must be preserved as useable open space, as defined in Section 11-15-2. The 20% useable open space requirement shall not apply to a proposed PD containing six or fewer units and processed under Subsection C(5).
 - (3) Planned developments in the "RL" zoning district must consider and reasonably minimize adverse impacts on existing agricultural uses or other property in the area.
 - (4) Residential dwellings may be clustered, including the use of single-household dwelling, duplex and multi-household dwellings.
 - (5) Affordable housing, as defined in Sec. 11-15-2, may be included in a planned development.
 - (6) Approval of a planned development by the City is purely discretionary. If the City and the applicant do not agree on all required conditions and the plan, the City may deny approval, or the City may unilaterally impose conditions. If the developer does not accept all conditions, that development must adhere to standard subdivision and zoning requirements.
- (C) *Permitted Uses in a PD.*
 - (1) Any use permitted in the underlying zone district, limited as to its status as a use by right, a conditional use, or a temporary use, unless otherwise limited or permitted on the PD plan.
- (D) *Administrative PD Procedure.* This procedure is applicable for planned developments containing six or fewer units:
 - (1) All lots or tracts are adjacent to a dedicated and accepted public street;
 - (2) The lots are part of a subdivision or PD plat that has been previously approved and/or accepted by the City and recorded in the Montrose County Records;

-
- (3) All improvements required by applicable City ordinances and regulations, including those related to PD Plans, are already in existence and available to serve each lot, or secured;
 - (4) No part of the Administrative PD has been approved as part of an Administrative PD within three years prior to the date of submission of the Administrative PD plat;
 - (5) No material changes to prior restrictions or easements are proposed; and
 - (6) Provisions of Section 11-5-3 (B) through and including (E) of this Title shall apply.
 - (7) Approval of an Administrative PD by the City is purely discretionary. If the City and the applicant do not agree on all required conditions and the plan, the City may deny approval, or the City may unilaterally impose conditions. If the applicant does not accept all conditions, that development must adhere to standard subdivision or PD requirements, and proceed through the applicable approval process.
 - (8) Prior to any review of the Administrative PD, the applicant shall provide written consent of all property owners within the proposed Administrative PD plan area. To the extent only a portion of a prior-approved Administrative PD plan area is proposed to be amended by the Administrative PD Plan application, then only the consent of the property owners within such portion shall be required.
 - (9) Amendments to Administrative PD's may be submitted for review and approval in the same manner as the initial Administrative PD.

(E) *Dimensional Requirements, Densities.*

- (1) Dimensional requirements, except those relating to overall residential density, which would otherwise be required by the City Zoning Regulations, or other City regulations for the district affected, may be deviated from in accordance with the plan as approved, if the Review Board determines that such deviations are in compliance with the Comprehensive Plan and will promote the public health, safety and welfare.
- (2) The Review Board may impose conditions as necessary or appropriate. The total number of residential units shall not exceed the area of the site divided by the minimum lot sizes specified for the zoning districts included.

(F) *Review of Sketch, Preliminary and Final PD Plan.*

- (1) The sketch plan, preliminary plan and final PD plans shall be reviewed pursuant to the procedures and requirements for subdivisions as set out in Chapter 11-5 of this Title. The Planning Commission shall take no formal action at the conclusion of its public hearing on the sketch plan; however, comments by the public and the Commission shall be reflected in the minutes of the hearing as a part of the record on the application as it moves through the entire review process. For the approval of any preliminary PD Plan or a substantial amendment to a PD plan, a hearing shall be held before City Council.
- (2) Prior to any review of the Sketch, Preliminary and Final PD Plan, the applicant shall provide written consent of all property owners within the proposed PD plan area. For the purposes of this Section, "PD plan area" is the entirety of the territory proposed to be included in a PD plan; provided, however, that for applications for PD plan

amendments, only the portion of the PD plan area being amended or affected shall constitute the PD plan area for such application for purposes of consent; nevertheless, all owners of property within the PD must be given notice of the public hearing at which the amendment is to be considered.

- (3) Conditions may be imposed as appropriate to assure that the PD plan is consistent with the Comprehensive Plan and promotes the public health, safety and welfare.
- (4) The plan shall show the location, size, number of dwelling units, and other uses, and shall further set out the location of all parks, open space, parking areas, streets, sidewalks, trails, bike paths and other improvements and structures. All information necessary to show compliance with the requirements of this Section shall be submitted. Where appropriate, in lieu of exact locations, numbers and sizes, parameters or limits may be set out.
- (5) The PD Plan as approved shall be recorded.
- (6) The final PD plan may be treated as a vested right pursuant to the procedure in Section 11-4-9 of this Title.

(G) *Required Improvements.*

- (1) All PDs shall provide the same improvements as required for subdivisions in Chapter 11-5 of this Title, and security therefore shall be provided as set out in Section 11-5-12 of this Title.
- (2) All improvements shall be constructed in accordance with standard City design and construction specifications and standards, in substantial conformity with the PD plan, and in accordance with subdivision design standards as set out in Chapter 11-5 of this Title, except as modified by the PD plan.
- (3) An entity shall be established or provided for ownership and maintenance of all facilities and open spaces, which are approved for common ownership or not dedicated to the City.
- (4) Flexibility in the scope and design of required improvements and design standards may be allowed to provide for innovative urban design which promotes the public health, safety and welfare. A public street shall be dedicated to the City and developed at the developer's cost to provide direct access to each building with residential units or to the parking lot serving the building.

(H) *Enforcement and Amendments.*

- (1) The PD plan may be enforced in accordance with or in the same manner as the provisions of the Planned Unit Development Act of 1972, as amended, C.R.S. 1973, § 24-67-101 et seq., as amended or in any lawful manner. In addition, no occupancy permit shall be issued for any building unless all site improvements to serve that unit and any commonly-owned facilities have been completed and approved unless security for completion is provided substantially similar to the security required for subdivision improvements by 11-5-12 of this Title, except that cash must be placed in the escrow account prior to issuance of the occupancy permit.

-
- (2) Amended PD plans may be submitted for review and approval in the same manner as the initial PD Plan. An applicant for an Amended PD plan shall submit written consent of the property owners of the portion of the PD plan area to which the application applies, prior to and as a condition of the initiation of review of the application. Written consent from all property owners within the prior-approved PD plan area is not required as part of the Amended PD plan application. Advance notice of any review of an Amended PD plan application by the Planning Commission shall occur pursuant to Chapter 11-4 of this Title, with the added requirement that advance written notice shall be provided to all property owners of record within the prior-approved PD plan area, in addition to all property owners of record adjoining or within 300 feet of the proposed Amended PD plan area.

Sec. 11-7-9. "REDO" Redevelopment Overlay Zoning District.

(A) Intent.

- (1) The "REDO" Overlay Zoning District is intended to alleviate certain hardships associated with redevelopment. The district is designed to encourage residential development and redevelopment of existing properties in the core downtown area, with allowances for increased densities compatible with the character of the area.
- (2) This overlay district allows reduced dimensional standards and a larger variety of housing types than the underlying zoning. Any development making use of the reduced dimensional requirements must meet all applicable criteria in this Section.

(B) Applicability.

- (1) The boundaries of the "REDO" Overlay Zoning District shall be as set forth by ordinance of the City Council, may be shown on the City's Official Zoning Map, and shall be fixed in the manner prescribed by Section 11-7-3.
- (2) The "REDO" Overlay Zoning District's provisions shall not be applicable to any property within the boundaries of said district, unless the owner of property therein shall deliver written notice to the City, in the manner set forth at subsection 11-7-9 (C) of this Section, of said owner's intent to utilize the "REDO" Overlay Zoning District.
- (3) When selected by a property owner in the manner set forth herein, the "REDO" Overlay Zoning District shall supersede the provisions of the underlying zone for all matters addressed by said "REDO" Overlay Zoning District's provisions; the provisions of the underlying zone shall control all matters not addressed by the "REDO" Overlay Zoning District's provisions.
- (4) Any requests for use of these "REDO" Overlay Zoning District provisions that involve private use of City property, including rights-of-way, shall be entirely subject to the City's discretion, and shall also be subject to the City's ordinances and regulations pertaining to encroachments and permits for the same
- (5) The provisions of the "REDO" Overlay Zoning District shall have no effect whatsoever unless selected in the manner set forth herein.

(C) Procedure.

-
- (1) Use of the REDO District is initiated by filing an application in the form maintained by the Community Development Department and payment of the application fee.
 - (2) The application shall be reviewed as a minor site development plan under the procedure in Section 11-8-1[B]. In the event the application also proposes to subdivide real property, a minor subdivision under Section 11-5-3 shall be applied for and processed at the same time.
- (D) Standards.
- (1) All applications shall be subject to the development standards below. To the extent these standards are inapplicable, the standards of the underlying zone apply.
 - (2) Minimum Lot Size: Lots shall be no less than 2,075 square feet in size.
 - (3) Minimum setbacks are as follows: 5 feet side, rear, and front yard setbacks. See also Section 11-7-7 (C) (5).
 - (4) Height: The height of a building shall be as set forth in the underlying zone.
 - (5) Accessory Dwelling Units in the REDO District:
 - (a) ADU's within the REDO District shall comply with the requirements and standards set forth in Section 11-11-5 with the exception of the ADU size limitations in 11-11-5 (3), and provided that ADU's may be conveyed separately from the primary dwelling unit.
 - (b) Lots with ADU's shall be no less than 3,125 square feet.
 - (c) An ADU shall not be subject to the 30 percent rear yard area coverage maximum.
- (E) Design Criteria.
- (1) All lots within the "REDO" Overlay Zoning District shall be required to have not less than ten feet of street frontage. It is contemplated that lots having a "panhandle" shape may be allowed.
 - (2) If an alley is present, any garage shall be set back a minimum of five feet, when practicable, from the nearest right-of-way line of said alley.
 - (3) Please refer to Section 3-5-12 (A) of the Official Code of the City for the water Tap Fees, system investment (capacity) fees, and unit charges for accessory dwelling units in need of new water service, located on the same lot as the primary dwelling in the "REDO" Overlay Zoning District.
 - (4) Please refer to Section 3-5-12 (G) (4) of the Official Code of the City for the sewer Tap Fees, system investment (capacity) fees, and unit charges for accessory dwelling units in need of new sewer service, located on the same lot as the primary dwelling in the "REDO" Overlay Zoning District.
- (F) Variances. Variance applications may be considered as to any requirements set forth in Subsections (D) and (E) of this Section. Use of the "REDO" Overlay Zoning District is expressly declared to be elective on the part of the property owner, and is entirely at the property owner's discretion.
-

Sec. 11-7-10. Uncompahgre River Buffer Overlay Zone.

The Uncompahgre River Buffer Zone (URBZ) applies to all land lying within 100 feet of the HWM of the Uncompahgre River, as defined above. The standards of the URBZ and its two sub-areas are not applicable to parcels to which stricter standards may apply via separate agreements (e.g., a pre-annexation agreement).

- (1) The purpose of the URBZ is to establish minimal acceptable requirements for the design of buffers to protect the Uncompahgre River, its wetlands, and floodplains within the City limits; to protect the water quality of the Uncompahgre River within said jurisdiction; to protect riparian and aquatic ecosystems within said jurisdiction; and to provide for the environmentally sound use of land resources within said jurisdiction. Nothing in this Section shall be used as consideration in a pre-annexation agreement or in a negotiation for annexation of land into the City.
- (2) Measurement of the 100 feet URBZ, the two sub-areas within it, and all other related measurements shall be taken as follows: distance is measured horizontally from the HWM, as defined herein, to the location in question. The HWM location used for any given measurement shall be taken from the side of the river closest to the building or other development in issue.
 - (a) The following graphic illustrates how to measure the URBZ:
 - (b) The URBZ provisions shall apply to:
 - (i) Any new development requiring a building permit, except for additions less than 20 percent of the existing building size that do not include any changes to an existing parking lot;
 - (ii) Any new development requiring site development approval;
 - (iii) Subdivision or the division of a tract or parcel of land into two or more parcels;
 - (iv) The improvement of property for any purpose involving construction;
 - (v) Combination of any two or more lots, tracts, or parcels of property for any purpose;
 - (vi) Placement of temporary structures that do not require a building permit or site development plan from the City;
 - (vii) The preparation of land for any of the above purposes.
 - (c) Specific submittal requirements are listed in Appendix One. Upon submittal of the complete application, with all supporting documentation as may be required, City staff shall provide a review of the same. Following City staff review, administrative approval may be granted if the development proposal is an allowed use in the URBZ or applicable URBZ sub-zone, or is a use by right in the URBZ or applicable URBZ sub-zone, and meets all applicable standards. Development proposals which are not allowed uses or uses by right in the URBZ or applicable URBZ sub-zone, or do not meet all the applicable standards, shall be forwarded to the City Planning Commission for review and approval, under procedures set

forth below, accompanied by any comments and recommendations from City staff.

- (d) All proposals shall identify on a site plan the designated Disturbance Envelope for that portion of the project that is proposed to encroach into the URBZ.
- (e) The applicant shall mark and identify the Disturbance Envelope on the ground in the field and shall maintain construction barrier fencing around the entire perimeter of the Disturbance Envelope throughout the period of construction, until final landscaping is completed. The applicant shall ensure that all surface disturbances are contained within the designated and marked Disturbance Envelope.
- (f) The URBZ consists of two sub-areas, as follows:
 - (i) Streamside Zone. This area is intended to preserve the natural riparian environment. In order to accomplish this goal, there is hereby established a 40-foot buffer area, measured as described above from the HWM. Development in the Streamside Zone is subject to all other applicable permits. Setbacks created herein for the Streamside Zone are in addition to any setbacks which may be applied through the underlying zoning of a parcel.
 - (1) The following are subject to a 40-foot setback from the HWM (i.e., the following shall not be placed or performed within the 40-foot Streamside Zone):
 - (a) Planting of non-native grass turf;
 - (b) Removal of native vegetation;
 - (c) Erection of fences;
 - (d) Construction of hard-surfaced trails that parallel the river;
 - (e) Construction of buildings, other than irrigation pump houses;
 - (f) Construction of parking lots (paved or gravel);
 - (g) Construction or installation of lighting fixtures;
 - (h) Construction or installation of engineered/structural water runoff treatment facilities (such as concrete vaults);
 - (i) Concrete rip-rap;
 - (j) Construction or installation of any other facility not listed in the allowed uses below, and not reasonably compatible with the riparian environment.
 - (2) The following actions, or construction of the following facilities or structures, are permitted within the 40-foot Streamside Zone:
 - (a) Government buildings and facilities;
 - (b) Hard-surfaced trails roughly perpendicular to the river;

-
- (c) Soft-surfaced trails (crushed gravel, etc.) whether parallel or perpendicular to the river;
 - (d) Irrigation facilities (including pump houses);
 - (e) Boat put-ins (boat ramps should be soft-surfaced);
 - (f) Planting of native vegetation;
 - (g) Bank stabilization, and river or wildlife habitat restoration;
 - (h) Other uses may be permitted that are directly related to the river, and that do not conflict with the intent of this Section.
 - (3) Exceptions to the above regulations for the Streamside Zone shall be granted or denied through the variance procedures set forth in Section 11-7-13.
- (ii) Outer Zone. This area is intended to serve as a buffer between the Streamside Zone, and areas outside the URBZ. Most uses allowed within the underlying zoning district are permitted within the Outer Zone, though certain uses have specific performance standards.
- (1) Uses by right in the Outer Zone:
 - (a) Water runoff treatment structures using swales, native vegetation, and similar measures;
 - (b) Government buildings and facilities;
 - (c) Fences which allow the passage of wildlife; said fences shall be designed as follows:
 - (i) No more than 40 inches in height;
 - (ii) A smooth bottom wire at least 16 inches above ground;
 - (iii) At least 12 inches between the top two wires;
 - (iv) No sharp edges, barbs, or similar devices are permitted;
 - (v) Sheep or woven-wire and wrought-iron style fences with spiked tips are not permitted.
 - (d) Landscaping employing native vegetation types and compatible with the riparian environment;
 - (e) Single household detached dwellings;
 - (f) Recreation trails (all types);
 - (g) Buildings and facilities complying with the underlying zoning district and complying with all of the following performance standards:
 - (i) Structures with windows occupying a minimum of 50 percent of the linear river frontage of the building; and
 - (ii) At least one public entrance directly facing the river; and

-
- (iii) Outdoor common areas, seating and/or dining areas; and
 - (iv) High quality building finishes such as brick or stone, or earth tone colors having matte finishes; and
 - (v) Well concealed trash dumpsters; and
 - (vi) Total building facade length shall be less than 50 feet in length parallel to the river; and
 - (vii) Buildings and facilities complying with these performance standards are exempt from the river buffer screening requirements set forth below;
 - (viii) Single household detached dwellings are exempt from these performance standards, except for Subsection (2) (f) (ii) (1) (c) of this Section, as well as the Outer Zone performance standards set forth below.
- (2) The following uses shall not be considered a use by right in the Outer Zone, and are subject to review as Conditional Uses under Section 11-7-6 (B) and Chapter 11-4 of this Title:
- (a) Loading docks;
 - (b) Landscaping with non-native vegetation;
 - (c) Engineered or structural water runoff treatment facilities (such as concrete vaults);
 - (d) Other industrial uses;
 - (e) Water treatment facilities employing structural vaults or similar technology are not permitted within the Outer Zone;
 - (f) Parking lots, whether paved or gravel;
 - (g) All other uses not listed in this Subsection.
- (3) Outer Zone Performance Standards. If the use or structure does not meet the performance standards in Subsection (2) (f) (ii) (1) (g) of this Section, the following shall be required:
- (a) A minimum 30-foot-wide vegetated buffer with extensive vertical plantings of native vegetation. Said vegetated buffer shall not overlap the 40-foot Streamside Zone.
 - (b) Tree height at maturity shall be as high or higher than the buildings being screened, and vegetation at maturity shall obscure any buildings or other facilities to the maximum extent possible.
 - (c) Said vegetated buffer shall be contiguous to the Streamside Zone, and located between the Streamside Zone, and any parking lot or building.
-

-
- (4) General Standards Applicable within the Outer Zone.
 - (a) Removal of native vegetation is discouraged. Where removal of native vegetation is unavoidable, the removed area shall be mitigated by planting replacement native vegetation, at a minimum 1:1 ratio (measured in square feet, with a result that an equal amount of vegetation is planted, as was removed) within the URBZ.
 - (b) All setbacks oriented toward the river, applicable to or within the Outer Zone, shall be measured from the boundary line between the Streamside Zone, and the Outer Zone.
 - (c) For those zoning districts underlying the URBZ with no side or rear setbacks, the minimum side or rear setbacks shall be ten feet.
 - (d) New buildings, expansions to existing buildings, or parking lots, or driveways shall have a minimum setback of 20 feet from an existing or proposed trail or path.
 - (5) Exceptions to the standards and requirements regarding the Outer Zone shall be approved or denied through the procedures applicable to Conditional Uses, as set forth in Section 11-7-6 (B) and Chapter 11-4 of this Title.
 - (6) The following uses and structures are prohibited within the URBZ and its two sub-areas:
 - (a) Confined animal feedlots;
 - (b) Storage of hazardous materials or chemical fuels;
 - (c) Aboveground or underground petroleum storage facilities;
 - (d) Septic systems;
 - (e) Solid waste landfills;
 - (f) Junkyards, and salvage yards;
 - (g) Land application of biosolids;
 - (h) Subsurface discharges from wastewater treatment plants.
 - (7) All development within the URBZ shall obtain all applicable local, state and federal permits prior to undertaking any construction or land-disturbing activity.
 - (8) The provisions of the URBZ shall supersede the provisions of the underlying zone, and any other applicable overlay zone, when the provisions of the URBZ are more restrictive.

Sec. 11-7-11. Nonconforming uses, lots and structures

- (A) Any use, building or structure which at the effective date of the ordinance from which this Title is derived or at the time of annexation, if annexed subsequent to the effective date of the ordinance from which this Title is derived, was lawfully existing and maintained in accordance with the previously applicable County or City regulations and ordinances but which does not conform or comply with all of the regulations provided in this Chapter, may continue to be maintained and used as a lawful nonconforming use only in compliance with the provisions and limitations imposed by this Section. Uses, structures, or buildings which were unlawful or illegal and not in compliance with previously applicable regulations shall remain unlawful, illegal, and subject to abatement or other enforcement action.
- (B) If a use, building or structure is lawfully nonconforming in that it is not a use by right, or a conditional use which has been approved pursuant to the review provisions of Sections 11-7-6 (B) and 11-4-2 of this Title, the following shall apply:
- (1) If the building or structure involved in the use is destroyed or damaged so that repair or reconstruction will cost more than 50 percent of the fair market value of the building or structure after repair, it shall no longer be lawful to use the building or premises except in compliance with the use regulations for the district within which it is located.
 - (2) If the nonconforming use is abandoned or discontinued for a period of six months, then the premises may only be used in compliance with the use regulations for the district within which it is located.
 - (3) The use may be continued only substantially as it effective date of the ordinance from which this Chapter is derived or of annexation, and no material change in the type of use shall be allowed, unless the Planning Commission determines, following the review procedure provided in Section 11-4-2 of this Title, that the criteria set out in Section 11-7-6 (B) will be met, and that the new use is a more restrictive use than the existing nonconforming use. Any change in use allowed pursuant to this provision shall not affect the future status of the use as a nonconforming use for all purposes of this Section.
 - (4) The extent or area of the premises utilized for or by the nonconforming use, building or structure, may not be materially extended or enlarged, or substantially structurally altered, unless the Planning Commission determines, following the review procedure of Section 11-4-2 of this Title, that the criteria set out in Section 11-7-6 (B) will be met.
- (C) If the use, building or structure is in compliance with the use regulations for the district within which it is located and is nonconforming only with respect to dimensional requirements, off-street parking requirements, or the regulations governing fences, hedges, walls, or canopies, the following provisions shall apply:
- (1) If the nonconformity of the building, use, or structure is abandoned, removed, or corrected for any length of time, such nonconformity may not be re-established.
 - (2) If the building or structure is damaged so that the cost of replacing or restoring it is greater than 50 percent of its fair market value after replacement, the building or

structure may be repaired or replaced only in compliance with these Zoning Regulations.

- (3) If the building or structure is damaged in such a way as to remove the nonconformity, the nonconforming feature may not be re-established by any repair or reconstruction, unless it is unfeasible to repair the building without re-establishing the nonconforming feature.
- (4) No alteration may be made to the use, building, or structure which would increase the amount or degrees of the nonconforming feature. Changes in the use, building, or structure may be made which will decrease the degrees or amount of deviation from the requirements of this Chapter.

(D) Nonconforming lots of record.

- (1) In any district in which single-household detached dwellings are permitted, a single-household detached dwelling and customary accessory buildings may be erected on any single lot of record, provided that the lot is in separate ownership and not of continuous frontage with other lots under the same ownership. This provision shall apply even though the lot fails to meet the dimensional requirements of the district in which it is located for area, width or both; provided, however, that the requirements of the district for minimum yard dimensions and lot coverage shall be met.
- (2) If two (2) or more lots or combinations of lots and portion of lots with continuous frontage in single ownership are of record, and part or all of the lots do not meet the requirements of the district in which they are located as to minimum area or frontage or both, the property together shall be considered to be an undivided parcel and no portion of the parcel shall be sold or used in a manner which diminishes compliance with minimum lot width and area requirements.

(E) This Section shall not apply to signs. Nonconforming signs shall be governed by the provisions of Section 11-10-3 of this Title.

Sec. 11-7-12. Rezoning.

(A) *Rezoning.*

- (1) Amendments to the Official Zoning Map involving any change in the boundaries of an existing zoning district, or changing the designation of a district, shall be allowed only upon findings as follows:
 - (a) The amendment is not averse to the public health, safety and welfare; and
 - (b) The amendment is in substantial conformity with the Comprehensive Plan; or:
 - (i) The existing zoning is erroneous; or
 - (ii) Conditions in the area affected or adjacent areas have changed materially since the area was last zoned.
- (2) Rezoning may be requested or initiated by the City Manager or the owner of any legal interest in the property or such owner's representative. The rezoning shall be reviewed for compliance with the criteria of this Subsection in accordance with the review procedures of Chapter 11-4 of this Title. The Planning Commission shall either

recommend approval or denial of the requested zoning to the City Council, which can either ratify the Planning Commission's decision, or reverse it. The City Council may initiate rezoning on its own motion, in which case the Council shall hold a hearing either in conjunction with second reading of a rezoning ordinance, or separately, in substantial compliance with the review procedures of Chapter 11-4 of this Title.

- (3) The City shall not impose conditions on a rezone unless otherwise required by this Title.

(B) *Zoning of Additions.*

- (1) The zoning of additions for all property annexed to the City not previously subject to City zoning may be requested or initiated by the City Manager or the owner of any legal interest in the property or such owner's representative. Proceedings concerning the zoning of property to be annexed may commence at any time prior to the effective date of the annexation ordinance, or thereafter as allowed by law. The Planning Commission shall either recommend approval or denial of the requested zoning to the City Council, which can either ratify the Planning Commission's decision, or reverse it. The zoning of additions shall be subject to the review procedures of Chapter 11-4 and standards of Section 11-7-4 of this Title, and shall be allowed only upon findings as follows:
 - (a) The amendment is not averse to the public health, safety and welfare; and
 - (b) The amendment is in substantial conformity with the Comprehensive Plan, or such zoning is compatible with conditions in the area, which have changed materially since the Comprehensive Plan was last updated.
 - (2) The City shall not impose conditions on the zoning of an addition unless otherwise required by this Title.
- (C) *Legislative Zoning.* Comprehensive review and re-enactment of all or a significant portion of the Official Zoning Map shall be a legislative action, and shall not be subject to the review procedures of Chapter 11-4 of this Title or any criteria set out in this Section.
- (D) *Enactment by Ordinance.* No amendment, addition to or re-enactment of the Official Zoning Map shall become effective until enacted by an ordinance.

Sec. 11-7-13. Variances.

- (A) The Planning Commission may grant a variance from the requirements set out in this Chapter, if it determines, following the review procedures of Chapter 11-4 of this Title, that the criteria of this Section will be met. Provided, however, no variance shall be granted from provisions restricting uses by right, accessory and conditional uses within any zoning district.
- (B) Variances shall be granted only if all the following criteria are met:
 - (1) The variance will not adversely affect the public health, safety and welfare.
 - (2) Unusual physical circumstances shall exist, such as unusual lot size or shape, topography, or other physical conditions peculiar to the affected property, and violations of code shown by clear and convincing evidence that they were made in

-
- good faith, which make it unfeasible to develop or use the property in conformity with the provisions of this Chapter in question.
- (3) The unusual circumstances have not been created as a result of the action or inaction of the applicants, other parties in interest with the applicant, or their or his predecessors in interest.
 - (4) The variance requested is the minimum variance that will afford relief and allow for reasonable use of the property.
 - (5) The variance will not result in development incompatible with other property or buildings in the area, and will not affect or impair the value or use or development of other property.
- (C) The burden shall be on the applicant to show that these criteria have been met.
- (D) Variances shall be granted for sign regulations only if all of the following criteria are met, in lieu of the criteria of Subsection (B) of this Section.
- (1) The variance will not adversely affect the public health, safety and welfare.
 - (2) The variance requested is the minimum variance that will afford relief.
 - (3) The variance will not result in signage incompatible with other properties in the area and will not affect or impair the value, use or development of such properties.
 - (4) Strict compliance with the regulation presents practical difficulties or unnecessary hardships, and the variance sought falls within the spirit of the sign regulations (Chapter 10 of this Title) as a whole.



CITY OF MONTROSE
Planning Services

MEMO

TO: Planning Commission
FROM: William Reis, Senior Planner
DATE: March 12, 2025
RE: The Preserve Subdivision Amended Preliminary Plat Filing 6 and 7
ATTACHMENTS

- Exhibit A: Area Maps
- Exhibit B: Excerpts from City of Montrose Municipal Code

Public notice requirements have been fulfilled in accordance with Section 11-4-3(D) of the City of Montrose Municipal Code. A sign was posted on the property, letters sent to property owners within 300 feet, and an ad appeared in the Montrose Daily Press.

Planning Commission Consideration:

The Planning Commission shall make a recommendation to City Council to approve, deny, or approve with conditions The Preserve Amended Preliminary Plat. The Planning Commission will consider all of the information in this memo in making a decision.

Applicant: Amerdev, LLC

Application Background:

The Preserve Subdivision is located in southeastern Montrose, and is partially developed. This amended preliminary plat consists of 25 residential lots on Outlot B of The Preserve Filing 5, north of Ogden Road. This application renews the previous preliminary plat, which had been approved in 2005. The property is zoned "R-2" Low Density District.

The meeting before City Council to approve or deny the Preliminary Plat is tentatively scheduled for March 18, 2025. A Final Plat will also be required within five (5) years of approval of this Preliminary Plat (City of Montrose Municipal Code, Section 11-4-8(A)(3)).

Staff Analysis:

1. Subdivision Application Details & Review Standards:

The City of Montrose Municipal Code outlines the process and standards for Subdivision applications. The preliminary plat and proposed improvements shall comply with all requirements of the subdivision regulations and other applicable City design and construction



specifications and standards. The Planning Commission should consider whether the project meets the standards outlined within Section 11-5 and summarized below: (See Exhibit B)

- The proposal shall be consistent with the Master Plan, City subdivision and zoning regulations, standards and other applicable ordinances and regulations and will be reviewed considering the following at a minimum:
 - a. Conformance with the master plan and zoning regulations;
 - b. Relationship of development to topography, soils, drainage, flooding, potential hazard areas and other physical characteristics;
 - c. Availability of water, means of sewage collection and treatment, storm water drainage, access and other utilities and services;
 - d. Compatibility with the natural environment, wildlife, vegetation and unique natural features;
 - e. Adjacent streets and traffic flow, including pedestrian access;
 - f. Availability of fire, police and other emergency services protection;
 - g. Impacts on area schools.

2. Comprehensive Plan - Land Use Map Designation:

- The Comprehensive Plan Future Land Use Map identifies this parcel as located in an area proposed as follows: Residential Mixed Density Low. The Residential Mixed Density Low district provides primarily for single-family homes, as well as small amounts of attached residential dwelling units (such as duplexes and even small groups of townhomes). This low-density residential land use is intended to preserve the traditional building pattern of the existing residential development in Montrose. It will continue to be the predominant density in the City.

3. Zoning Regulations:

- Municipal Code, Section 11-7-5 (A)(4): The “R-2” Low Density District is intended to provide primarily for development of single-household detached and duplex dwellings, along with certain other compatible land uses.
- The proposed use is a use-by-right in the “R-2” zoning district, and is compatible with general conditions in the area. The property is adjacent to properties that are zoned “R-1A” Large Estate District and “R-2” Low Density District.

4. Dimensional Requirements:

- a. Municipal Code, Section 11-7-7. The dimensional requirements in the “R-2” zoning district are included in the table below.



District	Use	Maximum Density	Minimum Lot Size	Front	Rear	Side	Corner Lot	Maximum Building Height
R-2	Dwelling, Single Household Detached	5.8 dwelling units/acre	7,500	25	20	5	20	35
	Duplex	7.75 dwelling units/acre	11,250	25	20	5	20	35

5. The Preserve Subdivision Filings 6 and 7 Amended Preliminary Plat does not appear to be adverse to the public health, safety and welfare and is in compliance with the City's Subdivision Regulations.

Planning Commission Action:

The Planning Commission shall make a recommendation to City Council to approve, deny, or approve with conditions The Preserve Subdivision Filings 6 and 7 Amended Preliminary Plat. The Planning Commission may also continue the item. Proposed motions for Planning Commission consideration are included below.


Planning Commission Recommendation Alternatives for Preliminary Plat:

Conditional Approval Motion: "I hereby make a motion to recommend to City Council approval of the Preliminary Plat application with the following condition(s). The approval of this Preliminary Plat is expressly conditioned upon City staff ensuring that all policies, regulations, ordinances and municipal code provisions are met and that the Applicant adequately addresses all of staff's concerns prior to the execution of the Final Plat. The City staff is not authorized by this approval to execute the Final Plat prior to all conditions being satisfied. The request meets the Code criteria based on the evidence and testimony presented at this hearing and in the staff report."


Denial Motion: "I hereby make a motion to recommend to City Council denial of the Preliminary Plat application. The application does not meet the Code criteria based on evidence and testimony presented at this hearing and in the staff report."



EXHIBIT A: Area Maps
Vicinity Map

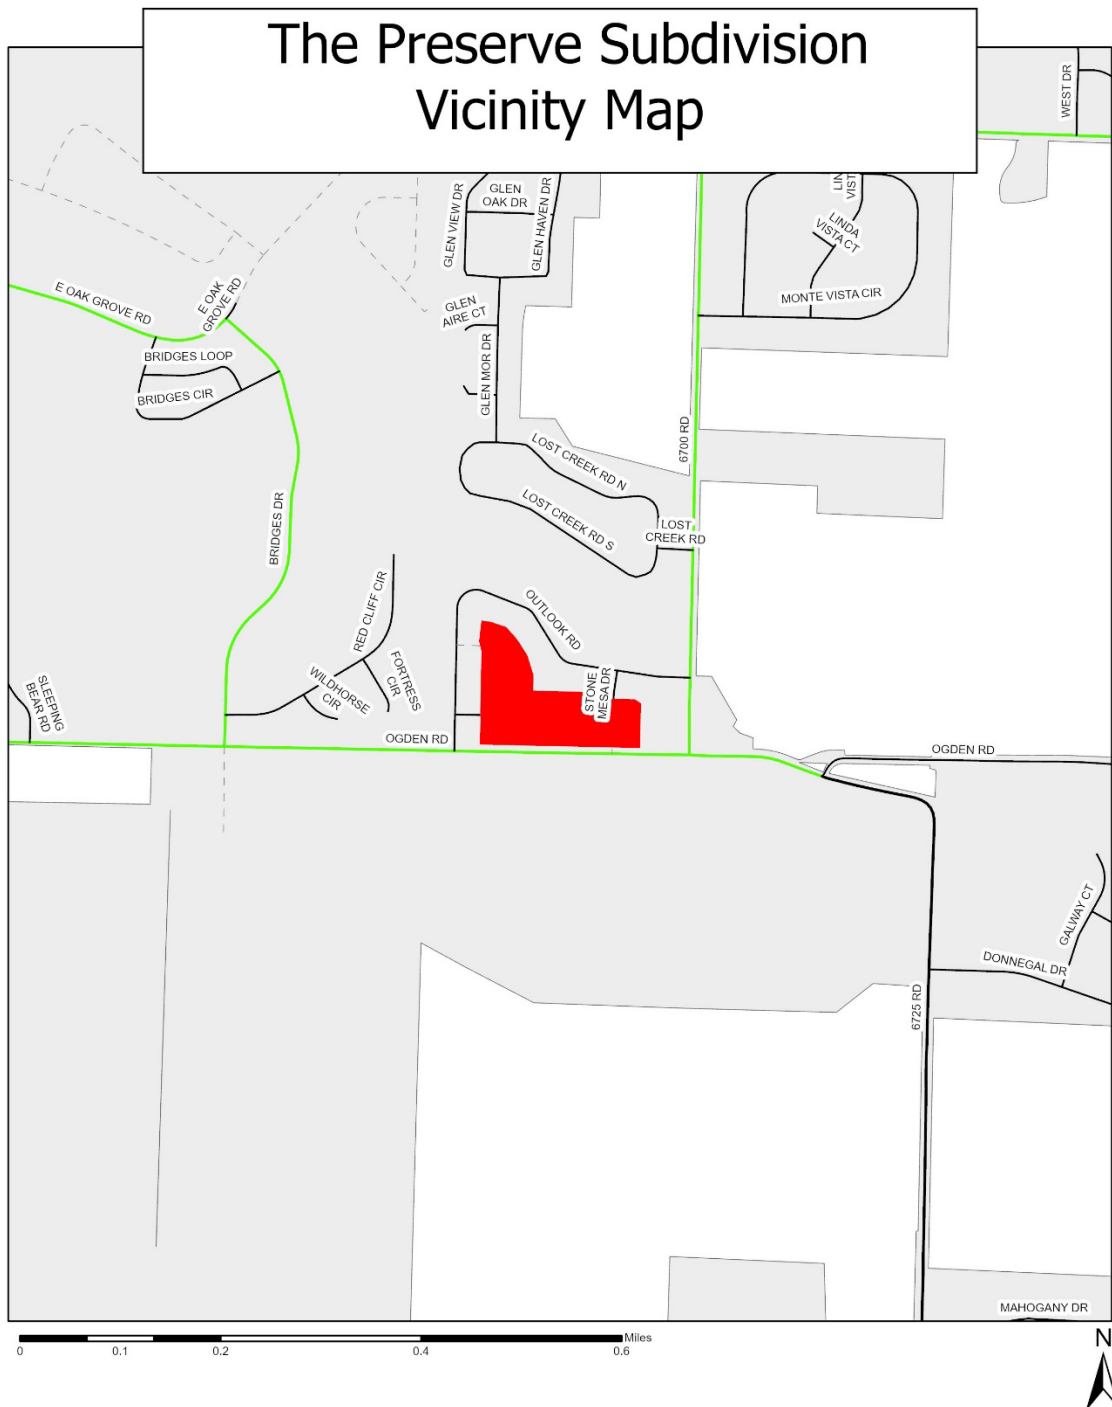


Zoning Map

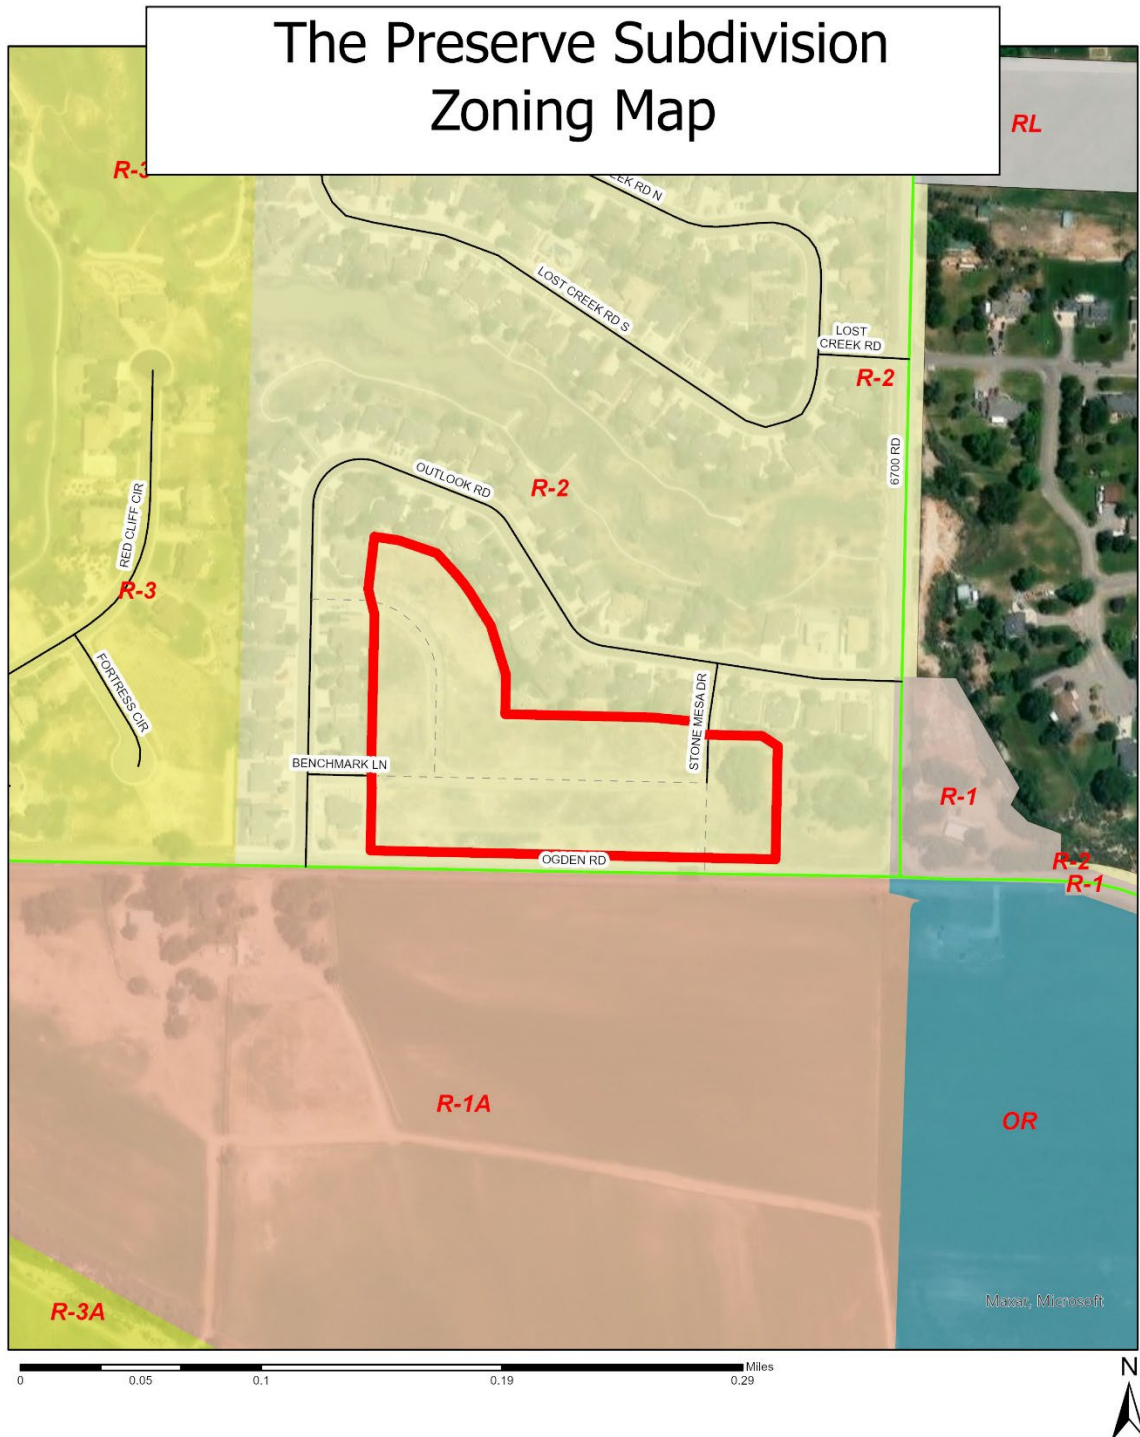

Comprehensive Plan Future Land Use Map

FUTURE LAND USE

MAP 5.1

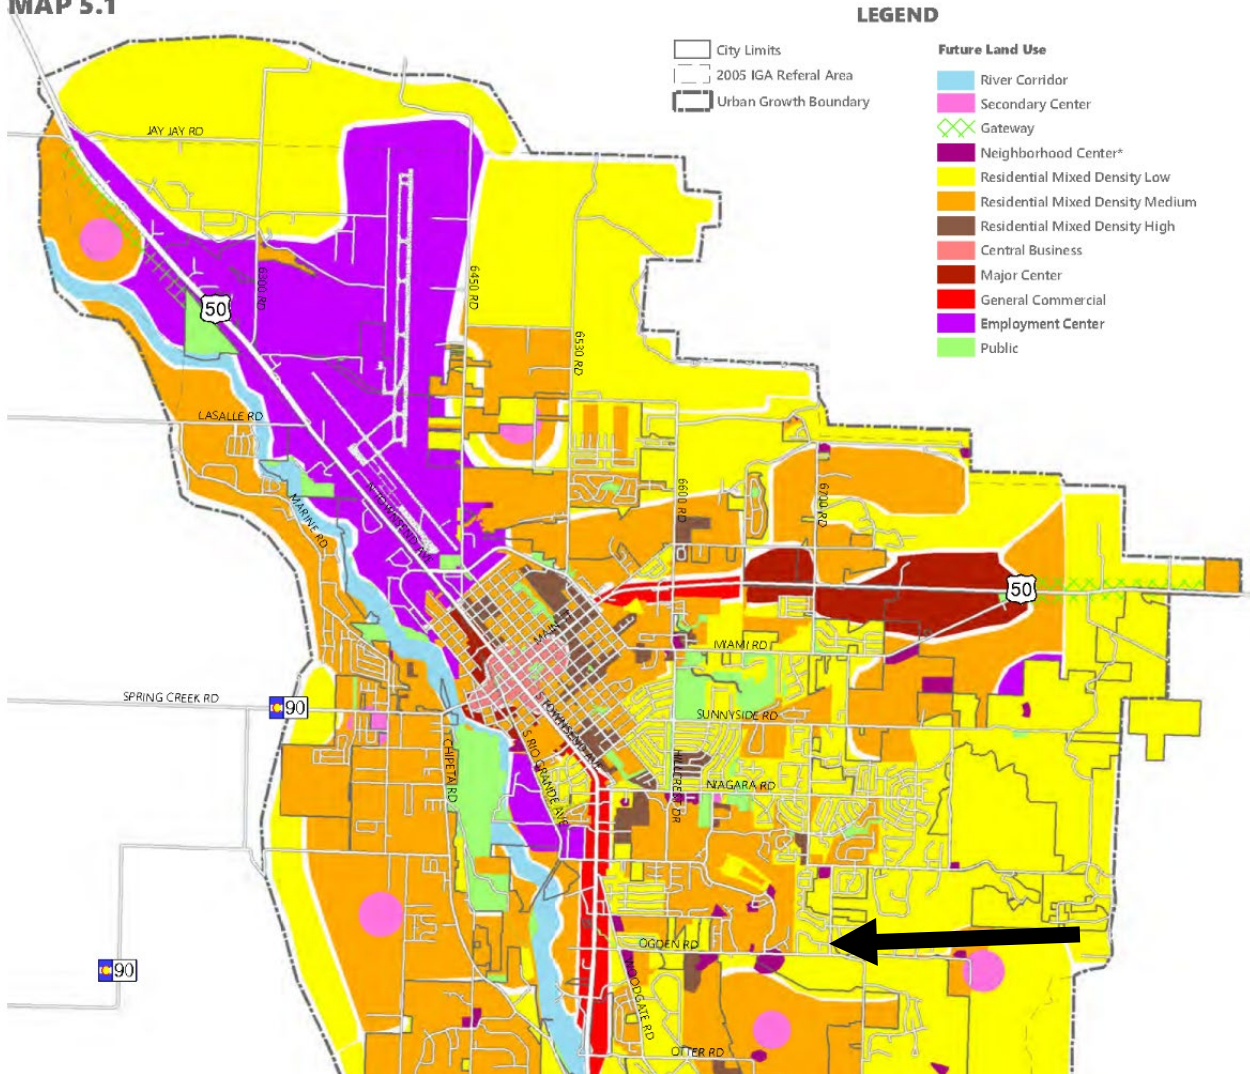

THE PRESERVE FILINGS 6 AND 7 PRELIMINARY PLAT

A PART OF THE SOUTHEAST ADDITION TO THE CITY OF MONTROSE LOCATED IN U.S. GOV'T LOT 9, SECTION 3, T48N. R9W, NMPM
FORMERLY KNOWN AS LOT B, THE PRESERVE FILING NO. 5
CITY OF MONTROSE, COUNTY OF MONTROSE, STATE OF COLORADO

CERTIFICATE OF DEDICATION AND OWNERSHIP

KNOW ALL YE BY THESE PRESENTS that the undersigned being the owners of certain lands in the City of Montrose, County of Montrose and State of Colorado to wit:

Outlot B, The Preserve Filing No. 5, County of Montrose, State of Colorado

Have by these presents laid out, platted and subdivided the same into lots, as shown on this plat, under the name and style of THE PRESERVE FILINGS 6 AND 7 PRELIMINARY PLAT and do hereby dedicate, grant and convey to the City of Montrose, Colorado, for the use of the public, BENCHMARK DRIVE, STONE MESA DRIVE, and SPUR DRIVE as hereon shown.

The easements shown on this plat are dedicated, granted and conveyed to the City of Montrose, Colorado for public utilities, including but not limited to water, sewer, electrical, telephone, gas and CATV lines, and drainage easements specifically labeled for dedication, together with perpetual right of ingress and egress for installation, maintenance and replacement of such facilities. The dedication of easements as herein provided shall not include those easements exclusively utilized for irrigation improvements, or otherwise subject to a previously recorded conveyance.

OWNER: AMERDEV L.L.C.

Executed this ____ day of _____, 20____.

Brian C. Nichols, General Partner

STATE OF COLORADO)
) ss.
COUNTY OF MONTROSE)
The above Certificate of Dedication and Ownership was acknowledged

before me this ____ day of _____, 20____,
by Brian C. Nichols, General Partner, AMERDEV, L.L.C.

Witness my hand and official seal. My commission expires _____.

Notary Public

I. Drainage Easements

The drainage easement(s) shown hereon shall be maintained by the owners of the lots encumbered by the easement in a manner that preserves the grade as originally established and so as to not impede the free flow of water in any way, including but not limited to the placement of fill, construction of fencing and other improvements, or the planting or encroachment of trees and shrubs and other impeding vegetation. The City is not responsible or liable in any manner for the maintenance, repair, or operation of any pipelines, ditches or improvements as located within said easements. Upon failure to properly maintain the drainage easement(s) shown hereon, or in the need to abate a nuisance or public hazard, the City may cause the maintenance or repair to be performed and assess the costs thereof to such owners, and may certify such charges as a delinquent charge to the County Treasurer to be collected similarly to taxes or in any lawful manner.

A. Certificate of Good Standing

The owner(s) whose signature(s) appear on the Certificate of Dedication and Ownership on this Plat have provided the City a current, valid, Certificate of Good Standing bearing Confirmation No. 20248068693, from the Colorado Secretary of State, as proof of the above-named HOA or Owners' Association entity's: i) compliance with all applicable requirements of the Colorado Secretary of State, and ii) good standing with the Colorado Secretary of State.

B. Declaration of Covenants Recorded

The Declaration of Covenants, Conditions, and Restrictions for The Preserve Homeowners Association, also known as Arroyo Preserve Homeowners Association, applicable to the development platted hereon, and made binding to the entity named above, was recorded under Reception No. 701245, on the 9th day of April, 2003 in the office of the Montrose County Clerk and Recorder.

2. Money in lieu of School Land Dedication

All residential lots or residential units having unique legal descriptions shall be required to make payment of money in lieu of school land dedication, at the time of issuance of building permit or certificate of occupancy relative to improvements upon said lot. The payment of money in lieu of school land dedication is subject to 11-5-9(C) of the Municipal Code. Payments shall be made to the City, to be later disbursed to the RE-IJ School District.

3. Money in lieu of Park Land Dedication

All residential lots or residential units having unique legal descriptions shall be required to make payment of money in lieu of park land dedication, at the time of issuance of building permit relative to improvements upon said lot. The payment of money in lieu of park land dedication is subject to 11-5-9(B) of the Municipal Code.

This subject property is within Flood Zone C – area of minimal flooding according to FEMA Community Panel 08085C07790D effective date: January 6, 2012.

ATTORNEY'S CERTIFICATE

I, Rodney E. Fitzhugh, an attorney at law, duly licensed to practice in Colorado, do hereby certify that I have examined Title Commitment No. F0719725-397-DCO-LCO, issued by Fidelity National Title Insurance Company dated July 22, 2021, that said commitment identifies AMERDEV LLC as the sole owner of title to the land herein platted and described in the above Certificate of Dedication and Ownership, and that said commitment also shows said land, including the land dedicated for utility easements, to be free and clear of all liens and encumbrances except those mentioned in said report.

Attorney

Date

Registration No. _____

SURVEYOR'S CERTIFICATE

I, William D. Wiley, a Registered Land Surveyor in the State of Colorado, do hereby certify that there are no roads, pipelines, irrigation ditches or other easements or rights-of-way in evidence or known to me to exist on or across said property except as shown on this plat. I certify that I have made the survey represented by this plat and that this plat accurately represents said survey, and conforms to all applicable requirements of the City Subdivision Regulations and applicable law. I further certify that all monuments shown hereon actually exist and their positions are as shown.

C.R.S. Section 38-51-106 Statement: this plat does not represent a title search by the Surveyor, nor by any professional corporation or business entity with which said Surveyor may be associated. Information regarding the title work performed for and used in producing this plat may be found in the title commitment issued by Fidelity National Title Insurance Company, dated July 22, 2021, bearing report number F0719725-397-DCO-LCO.

William D. Wiley
Colorado Registered Land Surveyor No. 12180

ENGINEER'S CERTIFICATE

I, _____, a Registered Engineer in the State of Colorado, do hereby certify that the sanitary sewer system, water distribution system and the storm drainage system shown on the accompanying plans of this Subdivision are properly designed, meet City of Montrose specifications, and are adequate to properly serve the Subdivision shown hereon. I further certify that the sanitary sewer system, water distribution system, storm drainage system, streets, parks, and other improvements are designed and constructed in accordance with applicable City specifications and regulations.

Engineer
Registration No. _____
Date _____

CERTIFICATE OF COMPLETED IMPROVEMENTS

I, _____, City Engineer, certify that all improvements and utilities required by the current Subdivision Regulations of the City of Montrose, have been constructed, inspected and approved in this Subdivision in accordance with applicable City ordinances, regulations and specifications, and a [Letter of Substantial Completion or a Preliminary Letter of Infrastructure Completion] has been issued, Security for the two (2) year warranty on all public improvements has been received to be held in escrow by the City in accordance with Municipal Code 11-5-12, and other applicable City ordinances and regulations.

City Engineer
Registration No. _____
Date _____

RECORDER'S CERTIFICATE


This plat was filed for record in the office of the Clerk and Recorder

of Montrose County, Colorado, at the time of _____ on the ____ day

of _____, 20____, under Reception No. _____.

Clerk & Recorder
Montrose County, Colorado

***NOTICE:** According to Colorado law you must commence any legal action based upon any defect in this survey within three years after you first discover such defect. In no event may any action based upon any defect in this survey be commenced more than ten years from the date of the certification shown hereon.*

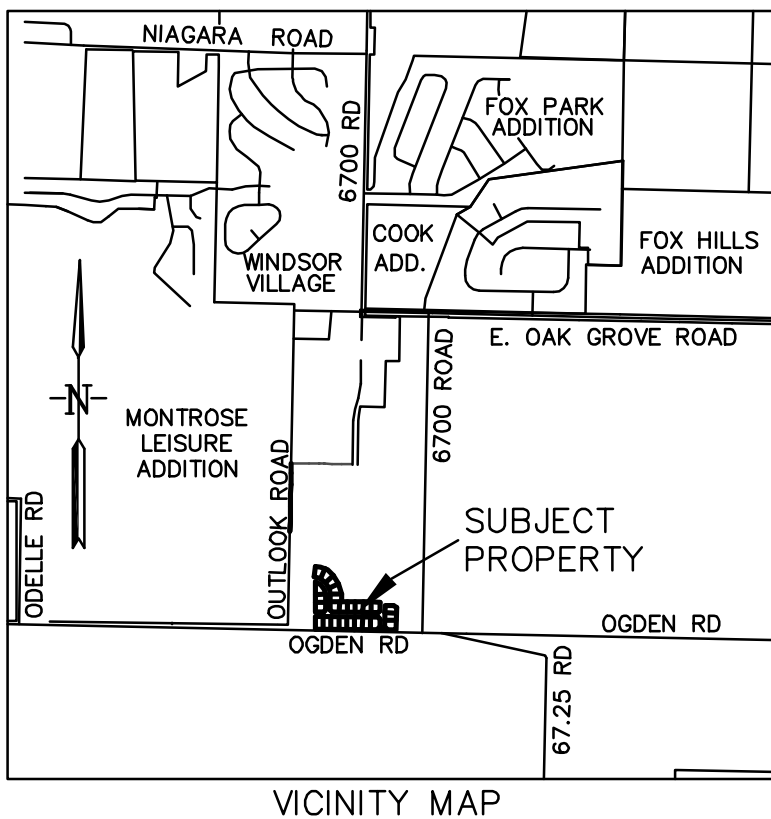

APPROVAL OF PRELIMINARY PLAT	
City Engineer	Date
City Attorney	Date
Chair, Planning Commission	Date
Mayor, City Council	Date

CF: 21-108 FILING 6 & 7 Plot Scale 1"=50' Book 0 Page 0	THE PRESERVE FILINGS 6 AND 7 PRELIMINARY PLAT	
DATE 3/7/22 REVISIONS: 11/15/21 Per City Comments 3/9/22 REV. 6/4/24 10/02/24 1/2/25	A PART OF THE SOUTHEAST ADDITION TO THE CITY OF MONTROSE LOCATED IN U.S. GOV'T LOT 9, SEC. 3, T48N. R9W, NMPM FORMERLY KNOWN AS LOT B, THE PRESERVE FILING NO. 5 CITY OF MONTROSE, COUNTY OF MONTROSE, STATE OF COLORADO	
	FOR: BRIAN NICHOLS 16353 6750 ROAD MONTROSE, CO 81401	
	MESA SURVEYING INC. P.O. Box 1287 Montrose, CO 81402 (970)-240-9994	
	Sheet 1 of 2	File No. 21-108

THE PRESERVE FILINGS 6 AND 7 PRELIMINARY PLAT


A PART OF THE SOUTHEAST ADDITION TO THE CITY OF MONTROSE LOCATED IN U.S. GOV'T LOT 9, SECTION 3, T48N. R9W, NMPM
FORMERLY KNOWN AS LOT B, THE PRESERVE FILING NO. 5, CITY OF MONTROSE, COUNTY OF MONTROSE, STATE OF COLORADO

LOT SUMMARY	
25 LOTS	5.77 ACRES
ROAD DEDICATION	1.57 ACRES
TOTAL	7.34 ACRES

CITY OF MONTROSE GIS
MONUMENT #94-018

CURVE TABLE					
CURVE	LENGTH	RADIUS	DELTA	CHORD BEARING	CHORD DISTANCE
C1	67.52'	190.00'	20°21'37"	N73°39'17"W	67.16'
C2	67.52'	190.00'	20°21'37"	N53°17'40"W	67.16'
C3	67.52'	190.00'	20°21'37"	N32°56'03"W	67.16'
C4	67.52'	190.00'	20°21'37"	N12°34'26"W	67.16'
C5	10.01'	190.00'	03°01'09"	N00°53'02"W	10.01'
C6	15.00'	140.00'	06°08'20"	N02°25'38"W	14.99'
C7	172.11'	140.00'	70°26'16"	N40°43'56"W	98.83'
C8	26.80'	374.66'	04°05'56"	N02°40'31"E	26.80'
C9	233.77'	165.00'	81°10'38"	S39°57'47"E	214.71'


LINE TABLE		
LINE	BEARING	DISTANCE
L1	N45°37'32"E	28.28'
L2	N44°22'28"W	28.28'
L3	N45°37'32"E	28.28'
L4	S44°22'28"E	28.28'
L5	N45°37'32"E	28.28'
L6	N44°22'28"W	28.28'

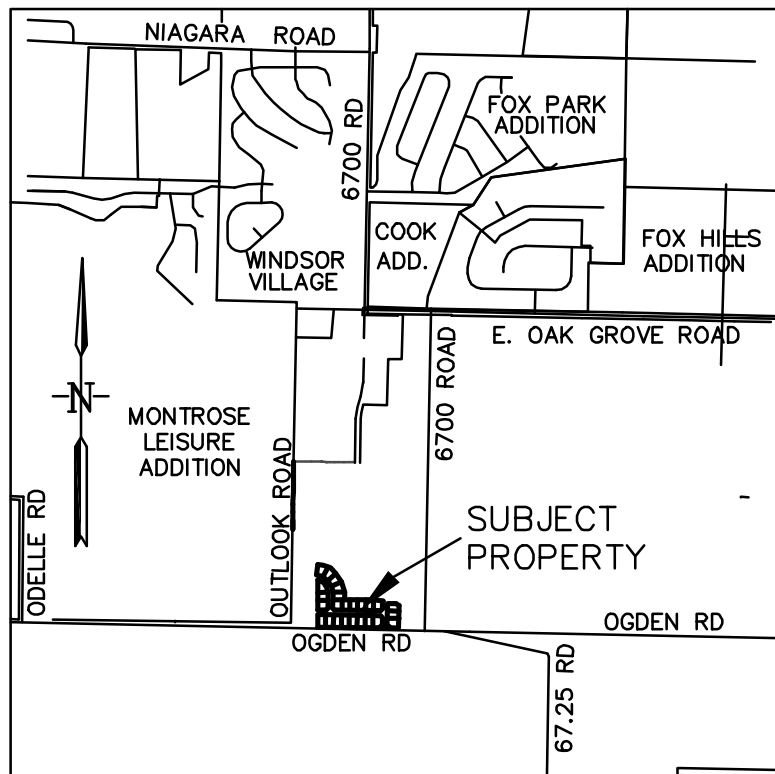

VICINITY MAP

FILING 6
LOTS 93-100
& 112-116

FILING 7
LOTS 101-103
& 108-111
& 129-133

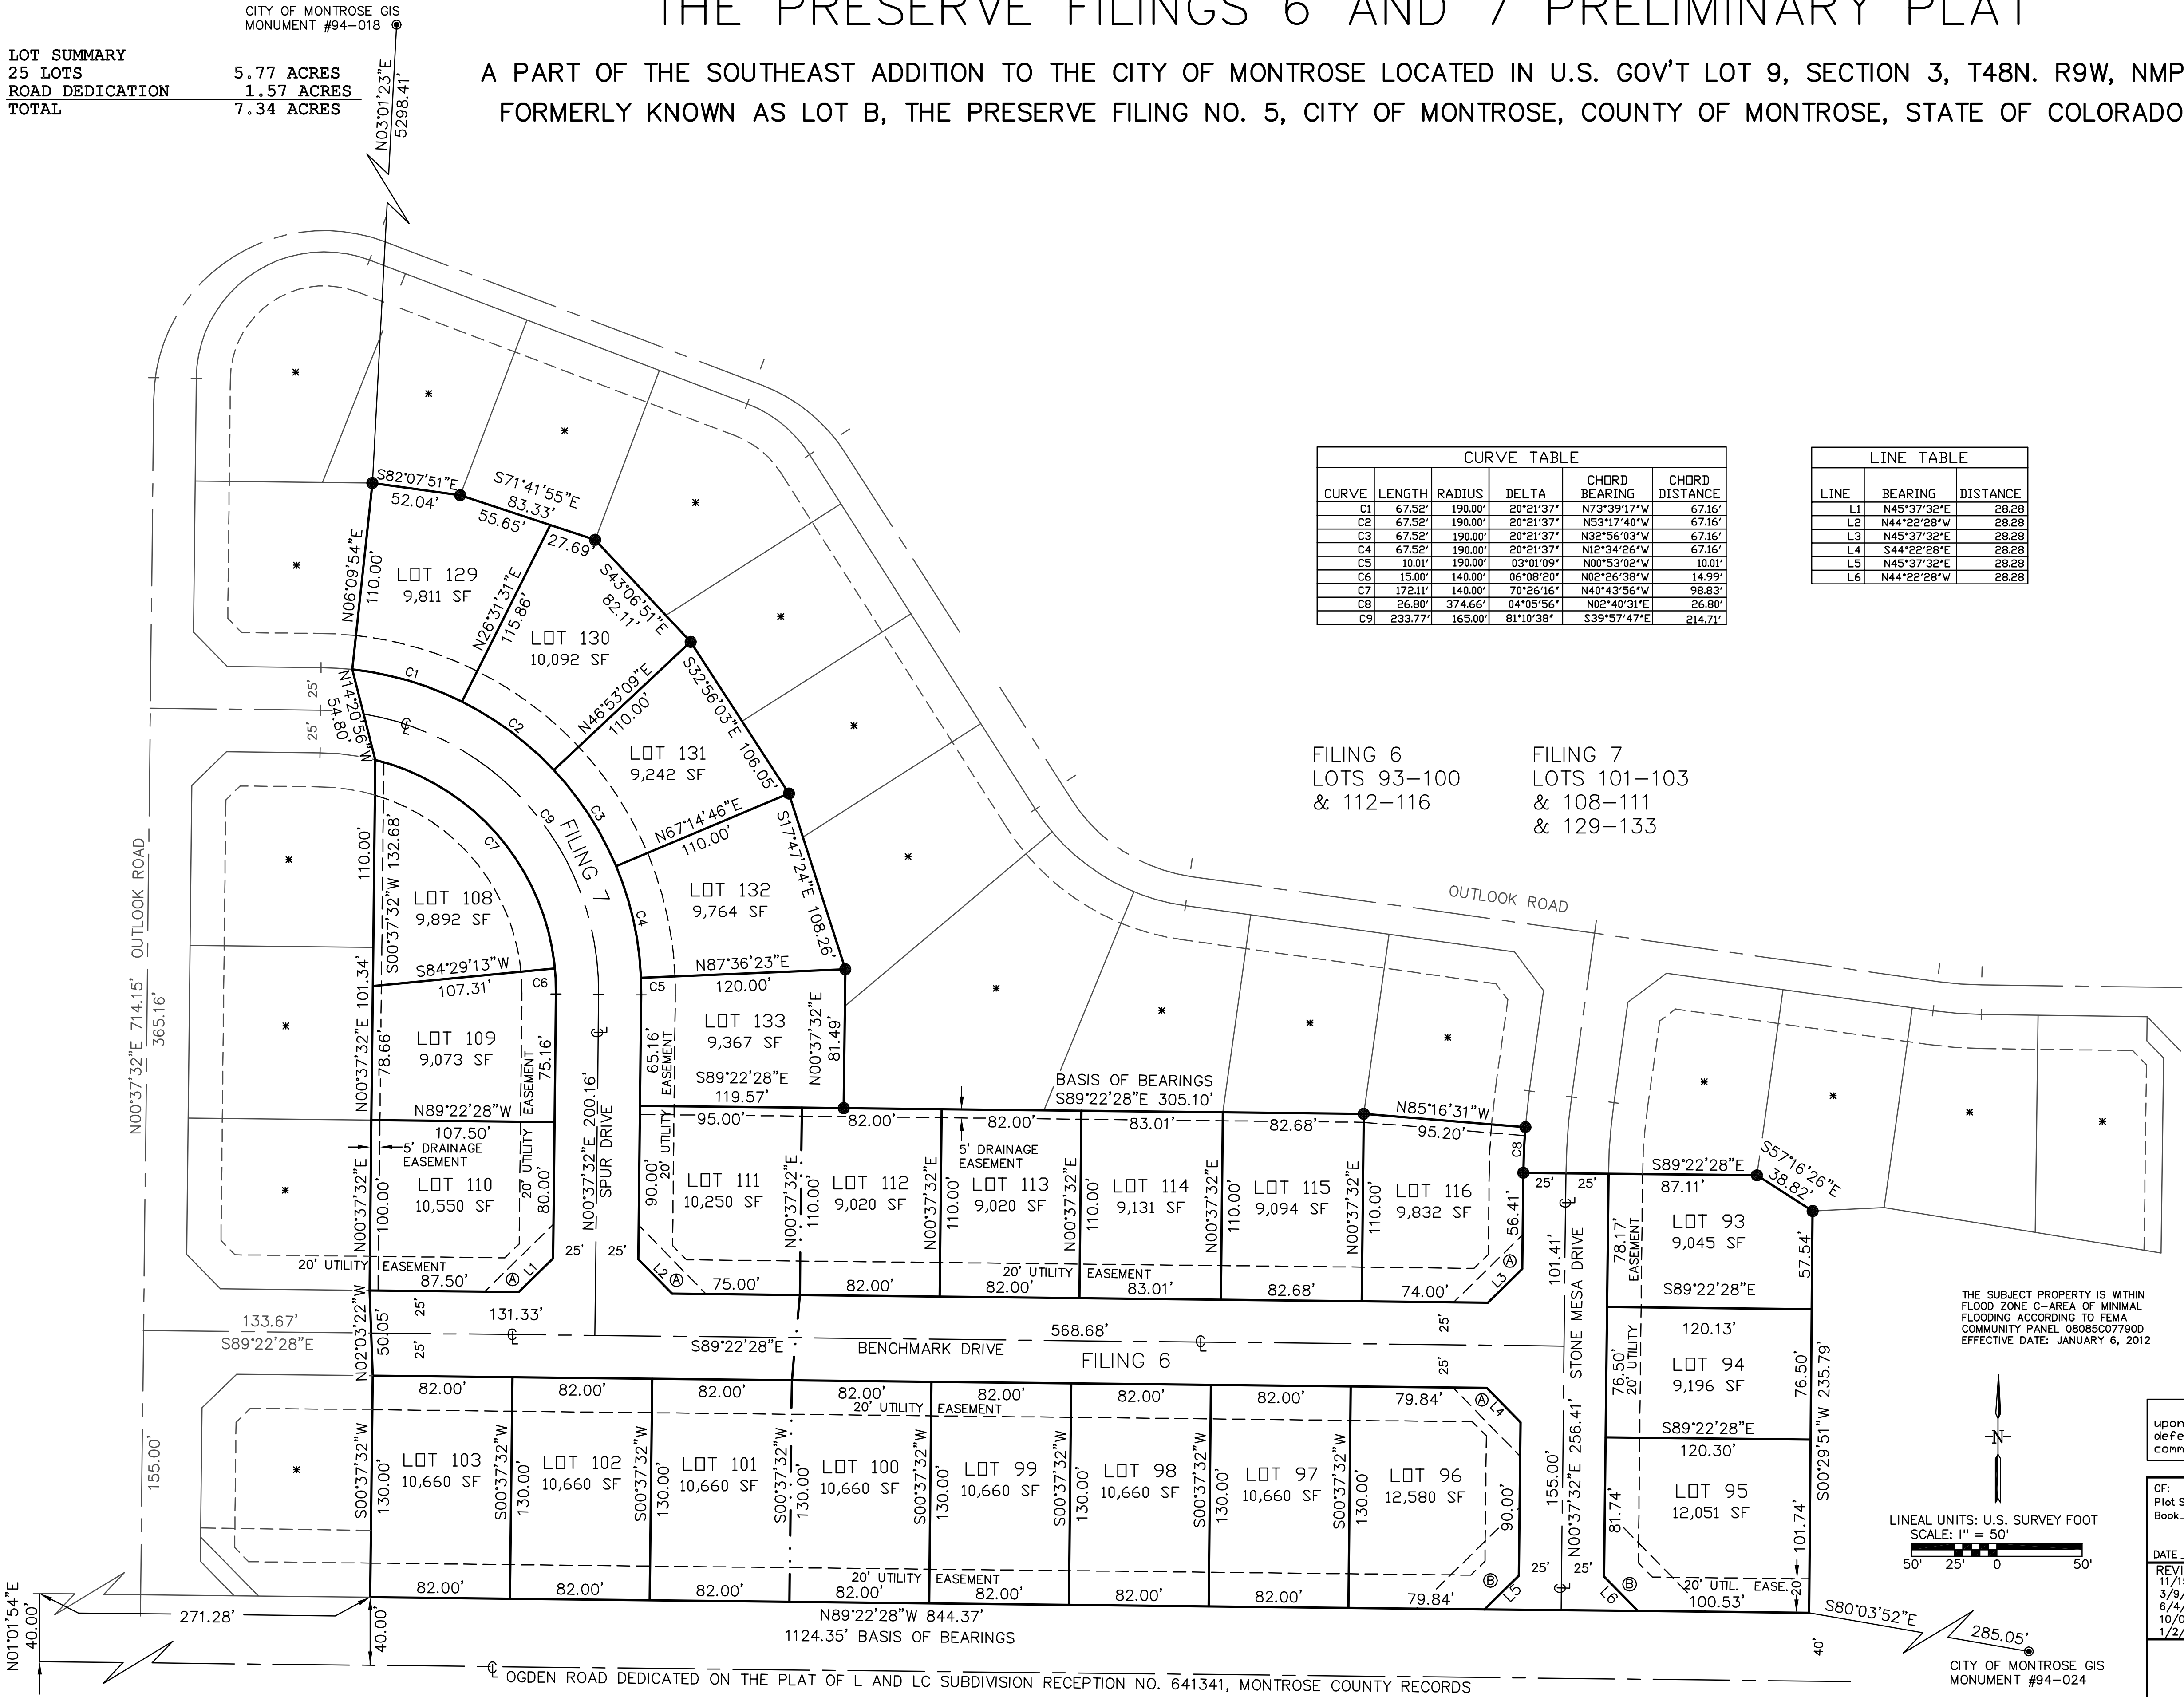

- LEGEND
- = FOUND #5 REBAR & SURVEY CAP LS12180
 - = CENTERLINE
 - - - = EASEMENT LINE
 - . - . = FENCE LINE
 - - - - - = FILING BOUNDARY
 - * = LOTS PREVIOUSLY PLATTED (NOT A PART OF THIS SUBDIVISION)
 - Ⓐ = 40'x40' SIGHT TRIANGLE PER C.O.M. DETAIL ST-07
 - Ⓑ = 60'x60' SIGHT TRIANGLE PER C.O.M. DETAIL ST-07

THE SUBJECT PROPERTY IS WITHIN
FLOOD ZONE C-AREA OF MINIMAL
FLOODING ACCORDING TO FEMA
COMMUNITY PANEL 08085C07790D
EFFECTIVE DATE: JANUARY 6, 2012

***NOTICE:** According to Colorado law you must commence any legal action based upon any defect in this survey within three years after you first discover such defect. In no event may any action based upon any defect in this survey be commenced more than ten years from the date of the certification shown hereon.

CF: 21-108 FILING 6 & 7 Plot Scale 1"=50' Book 0 Page 0	THE PRESERVE FILINGS 6 AND 7 PRELIMINARY PLAT
DATE 3/7/22 REVISIONS: 11/15/21 Per City Comments 3/9/22 REV. 6/4/24 10/02/24 1/2/25	A PART OF THE SOUTHEAST ADDITION TO THE CITY OF MONTROSE LOCATED IN U.S. GOV'T LOT 9, SEC. 3, T48N. R9W, NMPM FORMERLY KNOWN AS LOT B, THE PRESERVE FILING NO. 5 CITY OF MONTROSE, COUNTY OF MONTROSE, STATE OF COLORADO
	FOR: BRIAN NICHOLS 16353 6750 ROAD MONTROSE, CO 81401
	MESA SURVEYING INC. P.O. Box 1287 Montrose, CO 81402 (970)-240-9994
Sheet 2 of 2	File No. 21-108

SW CORNER
U.S. GOV'T LOT 9
SEC. 3
(FOR INFORMATIONAL
PURPOSES ONLY)

BASIS OF BEARINGS:
S89°22'28"E, 305.10 FT. ALONG A PORTION OF THE NORTH
BOUNDARY LINE OF LOT B THE PRESERVE, FILING 5, BETWEEN
FOUND MONUMENTS AS SHOWN HEREON.

CHAPTER 11-5. SUBDIVISION REGULATIONS

Sec. 11-5-1. General provisions.

- (A) This Chapter, as amended from time to time may be cited and referred to as the City's subdivision regulations.
- (B) The purposes of these subdivision regulations are to:
 - (1) Promote and protect public health, safety and welfare;
 - (2) Encourage the harmonious, orderly and progressive development of land;
 - (3) Ensure the development of economically sound and compatible neighborhoods;
 - (4) Require the construction of necessary improvements and utilities;
 - (5) Ensure safe and convenient circulation of vehicular and pedestrian traffic;
 - (6) Ensure that parks, open spaces, school sites and land needed for other public purposes are either reserved or dedicated;
 - (7) Ensure development is in accordance with the requirements of the City's Comprehensive Plan as such may be amended from time to time; and
 - (8) Ensure that new development bears its fair share of the costs of providing improvements and services necessitated by, or resulting from, the development of subdivisions.
- (C) References in this Chapter to the term “lot” include, as the context requires, “tracts” or “parcels” of real property, to the extent the same are or can be legally described and capable of individual transfer.

Sec. 11-5-2. Major subdivisions.

- (A) *New Subdivisions.* A subdivision shall be classified as a major subdivision and governed by this Section when an applicant proposes to create four or more new lots; or less than four new lots if not eligible as a minor subdivision in accordance with Section 11-5-3.
- (B) *Resubdivisions or Major Plat Amendments.* Resubdivisions and major plat amendments are reviewed in the same manner as a major subdivision with the same purposes. A major plat amendment is any plat amendment that does not qualify as a minor plat amendment under Section 11-5-3 (C). To the extent submittal information was submitted as part of the original subdivision proposal and is adequate by current standards, the applicant for approval of a resubdivision or major plat amendment does not need to submit the information again and may reference such submittal information in the new application. The City Manager will determine the technical adequacy of previously submitted information.
- (C) *Procedure.* The major subdivision procedure shall consist of three separate phases, sketch plan, preliminary plat and final plat, in accordance with Sections 11-5-4, 11-5-5, and 11-5-6, respectively.

Sec. 11-5-3. Minor subdivisions.

- (A) *New Subdivisions.* A parcel of land is eligible for subdivision through the minor subdivision process if it meets the following criteria:
- (1) The subdivision results in no more than three lots except as permitted within a common interest community subdivision. See Subsection (B) below.
 - (2) All lots are adjacent to a dedicated and accepted public street.
 - (3) The public improvements required by these regulations are:
 - (a) Already in existence and available to serve each lot, or
 - (b) Individual lot service line stub improvements are completed and services are available at each lot, or
 - (c) Only for lots in commercial zoning districts with no existing building on the lot, and such improvements may be deferred until construction of a building on said lot. A Certificate of Occupancy shall not be issued until the improvements required by these regulations for said lot are installed, inspected, and approved by the City. The plans for such improvements shall be reviewed and approved by the City prior to commencement of construction. The plat shall specify what improvements are so required, and may include additional easements, plat notes or restrictions as appropriate to implement these provisions, or
 - (d) For minor subdivisions creating only two lots in which one lot is already devoted to use as a single household dwelling and to which services for that lot are already in place. The remaining lot may not be issued any building or construction permits until the public improvements necessary to serve the same have been installed, inspected and approved by the City, or the lot is approved for further subdivision.
 - (4) Each proposed lot will meet requirements of Chapter 7, Zoning, without the necessity for any variance.
 - (5) No part of the subdivision has been approved as part of a minor subdivision within three years prior to the date of submission of the minor subdivision plat.
 - (6) No material changes to prior plat notes, restrictions or easements are proposed.
- (B) *Common Interest Community Subdivisions.* A common interest community subdivision may be processed as a minor subdivision if all of the following criteria are met:
- (1) Is proposed for development of properties contained within a previously approved and recorded subdivision plat.
 - (2) Meets all applicable conditions of the plat governing the original subdivision.
 - (3) Complies with the required City platting conditions in Subsection (A) above.
 - (4) Complies with the requirements of C.R.S. § 38-33.3-101 et. seq. (sublots and common interest community units are not lots for purposes of compliance with this Section).

-
- (5) Is consistent with the representations made by the property owner and/or applicant for subdivision approval which created the lot proposed to be further subdivided as a common interest community subdivision.
 - (6) Results in a change of ownership or marketing regime consistent with the basis upon which creation of the lot being proposed for common interest community subdivision was based.
- (C) *Minor Plat Amendments.* Previously-approved subdivision plats may be amended through the minor subdivision process if they meet the following criteria:
- (1) The plat, as amended, reduces the number of lots within the subdivision, i.e., a lot consolidation; or the nature of the amendment is de minimis, e.g., a boundary line adjustment, lot line correction, duplex conversion, easement adjustment, or similar minor plat modification.
 - (2) All lots are adjacent to a dedicated public street.
 - (3) The lots are part of a subdivision plat which has been approved and/or accepted by the City and recorded in the Montrose County Records.
 - (4) The improvements required by these regulations are already in existence and available to serve each lot, or if not yet constructed, are secured as a part of the original subdivision approval.
 - (5) Each lot will meet requirements of the applicable City zoning regulations without the necessity for any variance. No material changes to prior plat notes, restrictions or easements are proposed.
- (D) *Procedure.* Submittals of sketch plans and preliminary plats are not required for minor subdivisions. The minor subdivision application shall conform to all applicable final plat requirements. All fees related to this Section shall be as set forth in Chapter 3-1 of the City of Montrose Regulations Manual. The final plat for a minor subdivision shall contain certification on forms approved by the City to document approval of the plat.
- (1) The City Manager may either approve, disapprove or conditionally approve the final plat subject to compliance with any minimum design standards; dedication of additional right-of-way, easements, open space or park land; or installation of additional improvements. Final plats shall not be recorded until required public and private improvements are installed and approved by the City.
 - (2) Upon approval by the City land use staff, the plat of the minor subdivision shall be submitted in final form on one reproducible mylar, with all requisite signatures, and also in a digital format acceptable to the City, and compatible with City computer systems.
- (E) *Limitation of Eligibility.* Any subdivision not qualifying as a minor subdivision is a major subdivision. For the purpose of interpreting the requirements of this Section, any proposed minor subdivision which is clearly intended to evade the major subdivision regulations or would result in a de facto major subdivision through the combination of previous contiguous and/or consecutive minor subdivisions is not eligible for minor subdivision. A minor subdivision shall only be used one time on a previously unsubdivided parcel of land.

Sec. 11-5-4. Sketch plan.

- (A) *Purpose.* Sketch plan review provides an opportunity to determine whether an application will comply with the City's subdivision review and approval criteria, and to address any issues of concern early in the review process. The sketch plan is a conceptual version of the preliminary plat showing the general subdivision layout, access, street and lot pattern, location of parks, open space tracts, trail corridors, and other tracts for utilities or services.
- (B) *Review Procedure.* The sketch plan application shall be reviewed by the City in accordance with Section 11-4-2 of this Title. The Planning Commission shall take no formal action at the conclusion of its public hearing on the sketch plan; however, comments by the public and the Commission shall be reflected in the minutes of the hearing as a part of the record on the application as it moves through the entire review process.
- (C) *Review Criteria.* A sketch plan shall comply with the following review criteria:
 - (1) The proposal shall be consistent with the City subdivision and zoning regulations, standards and other applicable ordinances and regulations and will be reviewed, considering the following at a minimum:
 - (a) Relationship of development to topography, soils, drainage, flooding, potential natural hazard areas and other physical characteristics;
 - (b) Availability of water, means of sewage collection and treatment, stormwater drainage, access and other utilities and services;
 - (c) Compatibility with the natural environment, wildlife, vegetation and unique natural features;
 - (d) Adjacent streets and traffic flow, including pedestrian access; and
 - (e) Availability of fire, police and other emergency services protection.
 - (2) An applicant intending to immediately develop only a portion of a full tract shall nevertheless submit an informal sketch plan for the entire tract showing their present plans for its eventual development.

Sec. 11-5-5. Preliminary plat.

- (A) *Purpose.* The purpose of the preliminary plat is to provide the City with an overall master plan for the proposed subdivision. The preliminary plat is more detailed than the sketch plan and should incorporate the comments and guidance provided during the sketch plan process. It includes the layout of the subdivision, engineering design studies, and final engineering design, with all bearings, distances and survey monumentation.
- (B) *Review Procedure.* The preliminary plat application shall be reviewed by the City in accordance with Section 11-4-2 of this Title.
- (C) *Review and Approval Criteria.* A preliminary plat shall comply with the following review and approval criteria:
 - (1) The plat shall be consistent with the City subdivision and zoning regulations, standards and other applicable ordinances and regulations;

-
- (2) The plat proposes a harmonious development and lot pattern that is compatible with the neighborhood and community;
 - (3) The lot and development pattern ensures there will be adequate light, air, parks, open space, and other places for public use;
 - (4) The plat design provides for adequate access and efficient emergency response to all lots proposed in the subdivision;
 - (5) Adequate, safe, and efficient public improvements, utilities, and community facilities and services will be provided with sufficient capacity to serve the subdivision;
 - (6) A sufficient supply of water is available and sufficient water rights have been dedicated to the City, in conformance with the City's water standards;
 - (7) The plat design provides for adequate protection from fire, flood, geologic hazards, significant soil constraints, and other dangers, and provides for proper design of stormwater drainage, erosion control, utilities and streets;
 - (8) The plat design provides for compatibility with unique or distinctive natural areas, scenic areas and views, natural landmarks, significant wildlife habitats and migration areas, drainage areas, riparian areas, wetlands, historic features and archaeologically sensitive sites, recognizing the irreplaceable character of such resources and their importance to the quality of life in Montrose; and
 - (9) The preliminary plat and proposed improvements shall comply with all requirements of this Chapter, other applicable City design and construction specifications and standards and all applicable County, State, and Federal Regulations.
- (D) *Notice to Proceed.* No construction of the required subdivision improvements shall commence until approval of the preliminary plat by the City Council and submittal of both a reproducible mylar of the preliminary plat, as finally approved with signed certificates as required by the City, and a copy of the preliminary plat in a digital format acceptable to the City and compatible with City computer systems. Upon approval and submittal of the reproducible mylar of the preliminary plat, and supporting documentation as required, the City shall provide signed copies of the preliminary plat which shall serve as notice to proceed with construction of the required subdivision improvements, both public and private.

Sec. 11-5-6. Final plat.

- (A) *Purpose.* The purpose of the final plat is to complete the subdivision of land in conformance with all the applicable requirements and standards of the City. The final plat shall correspond in every significant respect with the preliminary plat as previously approved. A complete review is conducted of the final subdivision design, with all bearings and distances, survey monumentation, and certificates of approval included on a document suitable for recordation.
- (B) *Review Procedure.* The final plat application shall be reviewed by the City in accordance with Section 11-4-2 of this Title.
- (C) *Review and Approval Criteria.* A final plat shall comply with the following review and approval criteria:

-
- (1) The plat shall be consistent with the City subdivision and zoning regulations, standards and other applicable ordinances and regulations;
 - (2) The plat proposes a harmonious development and lot pattern that is compatible with the neighborhood and community;
 - (3) The lot and development pattern ensures there will be adequate light, air, parks, open space, and other places for public use;
 - (4) The plat design provides for adequate access and efficient emergency response to all lots proposed in the subdivision;
 - (5) Adequate, safe, and efficient public improvements, utilities, and community facilities and services will be provided with sufficient capacity to serve the subdivision;
 - (6) A sufficient supply of water is available and sufficient water rights have been dedicated to the City, in conformance with the City's water standards;
 - (7) The plat design provides for adequate protection from fire, flood, geologic hazards, significant soil constraints, and other dangers, and provides for proper design of stormwater drainage, erosion control, utilities and streets;
 - (8) The plat design provides for the preservation and conservation of unique or distinctive natural areas, scenic areas and views, natural landmarks, including rock outcroppings and unique landforms, significant wildlife habitats and migration areas, drainage areas, riparian areas, wetlands, historic features and archaeologically sensitive sites, recognizing the irreplaceable character of such resources and their importance to the quality of life in Montrose; and
 - (9) The final plat is generally consistent with the preliminary plat, as applicable and proposed improvements comply with all requirements of this Chapter, other applicable City design and construction specifications and standards and all applicable County, State, and Federal Regulations.

(D) *Additional Provisions.*

- (1) No land shall be subdivided, or any parcel thereof sold or conveyed, until a final plat has been approved and either a Letter of Substantial Completion or a Preliminary Letter of Infrastructure Completion has been issued in accordance with this Section.
- (2) Any conditions or improvements imposed on the applicant by the City Council under the preliminary plat approval must be shown on the final plat and either completed, or accompanied by the appropriate security under Section 11-5-12, prior to approval by the City Council.
- (3) The final plat may be submitted for a portion of the preliminary plat, or phased, subject to the following conditions:
 - (a) The applicant has submitted a phasing plan that has been approved as a part of the preliminary plat, or if subsequent to that time, as an amendment of the approved preliminary plat.
 - (b) All required improvements, utilities and road infrastructure must be accessible to the remaining aggregate of unsubdivided land, or outlot.

-
- (c) In instances where completion of required improvements, utilities or road infrastructure within the outlot is determined by the City to be necessary as a condition of approval of that final plat, the developer shall be required to complete said improvements, utilities or road infrastructure upon approval of that final plat. This may include, but not be limited to, completion of necessary road infrastructure, stormwater drainage system, trails and park development.
 - (4) No final plat shall be approved by the City Council until:
 - (a) All of the public improvements required by these subdivision regulations have been installed, inspected and approved by the City Engineer, or properly secured in accordance with the provisions of Section 11-5-12 on forms approved by the City.
 - (b) As-built plans, supporting documentation, certificates and data for completed utility improvements have been provided, reviewed and accepted by the City Engineer and provided in a digital format acceptable to the City and compatible with City computer systems. All as-built plans, supporting documentation, certificates and data for completed utility and infrastructure improvements shall be signed and stamped by a registered Colorado professional engineer.
 - (c) The final plat has been submitted in final form on reproducible mylars, with all requisite signatures, and also in a digital format acceptable to the City, and compatible with City computer systems.
 - (d) Payment to the City of any atypical costs incurred by the City within the subdivision review process, which costs are specifically subject to reimbursement.
 - (e) The security for the two-calendar year construction warranty has been provided by the subdivider in a form acceptable to the City.
 - (5) Following City Council approval of the final plat and verification that the documentation has met all applicable codes and regulations, the final plat shall be executed by the appropriate City staff and recorded with due diligence.

Sec. 11-5-7. Reserved.

Sec. 11-5-8. Issuance of building permits.

- (A) Until any required public improvements are accepted by the City, the City shall not be obliged to issue any building permits within a subdivision, except as provided herein. Provided that all other applicable City codes and regulations have been satisfied, building permits may be issued only to the subdivider for any property with an approved Preliminary Plat. The subdivision must have sufficient access and water to allow for adequate fire protection as determined by the fire protection district. No certificates of occupancy, temporary or otherwise, shall be issued unless and until:
 - (1) All required public and private on- and off-site improvements have been completed;
 - (2) A Letter of Substantial Completion or a Preliminary Letter of Infrastructure Completion has been issued by the City; and
 - (3) A final plat has been approved and recorded.

-
- (B) A Letter of Substantial Completion or a Preliminary Letter of Infrastructure Completion shall evidence City inspection and approval.

Sec. 11-5-9. Land dedication and Fees in Lieu.

(A) *Purpose & Intent.*

- (1) The purpose of the land dedication requirement is to provide public park, open space, trail, and school facilities and/or services made necessary as a consequence of a subdivision, in an amount roughly proportional to the impact of the subdivision upon such facilities and/or services or the increased need for them brought about by a subdivision. New residential subdivisions require these services provided through municipal facilities which are constructed, in part, through dedication of land necessary to construct the facilities. Absent land dedication by new subdivisions, sufficient land may not be made available at the time of subdivision to provide necessary services to new residents. In order to provide public services, the City requires certain dedications of land or in the appropriate circumstances, payment of fees-in-lieu of such dedication.
- (2) It is the intent of this Section to preserve natural and scenic areas and provide for the public health, recreational, and educational needs by ensuring that school, recreational, and open space land and trails are available to the residents and/or employees of developments in conformance with the City's Comprehensive Plan as updated from time to time.

(B) *Dedication procedure.*

- (1) The amount, location, and nature of land interests to be dedicated shall be established prior to final subdivision plat approval. Land dedications and/or conveyances shall be made as a condition of final plat approval and shall be implemented in one or more of the following ways, as appropriate and as provided in the final plat approval:
 - (a) A fee simple dedication to the City granted via plat note on the final plat;
 - (b) A fee simple conveyance to the City granted via general warranty deed;
 - (c) A fee simple dedication to the school district of a school site via plat note on the final plat;
 - (d) A fee simple conveyance to the school district via general warranty deed; and/or
 - (e) Payment of fees-in-lieu of land dedications where permitted and approved by the City.
- (2) Whenever a subdivision application involves land that is to be dedicated and/or conveyed to the City, the applicant shall submit, with the final plat application, a title insurance commitment indicating the land is owned by the applicant free and clear from all liens, encumbrances and restrictions.
 - (a) Title insurance shall be provided by the applicant in an amount equal to the approximate value of the property to be dedicated and/or conveyed, as approved by the City.

-
- (b) The executed deed, if applicable, and the payment of the premium for the title insurance policy shall be delivered to the City prior to the recording of the final plat.

(C) *Land dedication standards.*

- (1) *General Requirements.* Every approved subdivision shall convey land for the purpose of providing parks, open space, trails, school sites, and other public uses. The standards herein are minimum standards and the City may require dedications and improvements greater than the minimum to adequately meet the needs created by the development.
 - (a) The City Council shall determine the suitability of the land and improvements proposed for dedication in consideration of the intended purpose of the dedication.
 - (b) The City may consider recommendations from other agencies which would be directly involved in the development and service of those areas.
 - (c) Parks, open space, and trails shall be dedicated to the City in conformance with the requirements herein and the adopted standards of the City Comprehensive Plan as may be updated from time to time.
 - (d) Parks, open space and trails shall be situated within floodplains instead of developed lots when reasonable to do so.
- (2) *Improvement Required.* Any land to be dedicated to the City shall be improved by the developer per the timetable specified at time of final plat subdivision approval for use as park, open space, and/or trails.

(D) *Park Land Standards.* Dedication of land for park purposes shall be based upon the following standards. In the event the subdivider disagrees with the calculation provided by the City, the subdivider may request continuation of final plat review and fund an independent study under Section 11-5-9 (I):

- (1) Subdividers shall dedicate to the City developed park land based upon a formula of seven acres of developed and usable park land per density of 1,000 residents, calculated at build-out of the proposed subdivision. For the purpose of this calculation, it shall be assumed that each residential unit shall house an average of two and one-half residents.
- (2) Those developments that dedicate adequate quantities and qualities of park land acceptable to the City, in the City's sole discretion, shall not be required to pay the money in lieu of park land dedication. Only park land dedicated to the City of Montrose, and approved by the City, in the City's sole discretion, that meets the City's Comprehensive Plan, the minimum design standards as set forth herein, and that is improved to meet the City's park standards and specifications, shall qualify to relieve the subdivider of payment of money in lieu of park land dedication.
- (3) Developed park land proposed for dedication or conveyance to the City shall require prior submittal and approval of a park plan by the City, which plan shall address the City's park standards and specifications.
- (4) When authorized by the City, the required dedication of developed park land may be partially or wholly substituted by alternative dedication and/or preservation of open space

areas such as riparian habitat, wetlands habitat, wildlife habitat and view corridors as approved by the City.

- (5) Parks that are sized, developed, and located to meet the needs of the City and constructed in accordance with City standards and specifications may be dedicated to the City, and if so dedicated, shall be available for use by the public.

(E) *Trail and Sidewalk Standards.*

- (1) Trails shall be dedicated as needed to serve the recreational and transportation needs of the subdivision in conformance with the Comprehensive Plan, and shall provide links to schools, the local and regional trail system, parks and open space areas, commercial and employment areas, public transit, community facilities such as libraries, and other destinations. Trails should be provided adjacent to or within natural and scenic areas and open space areas, when possible, in a manner that provides a recreational corridor without degrading the natural or scenic resource.
- (2) Sidewalks and recreation trails shall be integrated with existing and planned sidewalks and recreation trails in accordance with the City's Comprehensive Plan. The owner of each project shall dedicate the appropriate easements and/or rights-of-way consistent with said plans.
- (3) All sidewalk and recreational trails shall be available for use by the public.

(F) *Open Space and Watercourse Standards.*

- (1) If required by the City, open space shall be dedicated as necessary to preserve significant natural areas such as buttes, bluffs, and other geologic formations, water bodies/resources, wildlife habitat areas, fragile ecosystems (wetlands) riparian areas, floodplains, native trees and shrubs and/or other significant native vegetation. Open space shall also be dedicated as necessary to preserve lands which preserve significant views, provide transitions between different densities and uses (buffers) and otherwise serve to give shape and form to the proposed development and surrounding community.
- (2) Public access is not required for open space dedications.
- (3) Natural watercourses may be developed and preserved consistent with City floodplain management regulations, Storm Drainage Requirements and Federal Clean Water Act Section 404 Permit requirements, to minimize safety, environmental, and other hazards, and shall be integrated with the City's Comprehensive Plan for such watercourses whenever feasible.

(G) *Fees in Lieu of Dedication.*

- (1) In the event the dedication of required park land is not deemed suitable or not in the public interest within the development, the City Manager is hereby authorized to require the applicant, in-lieu thereof, to pay the City a fee-in-lieu-of land based on the amount of required land dedication as calculated in Section 11-5-9 (D) above, and pro-rated using the average value of land in the City plus the cost per acre of constructing the improvements for that type of facility. Such fee may be updated from time to time to reflect current market land values and costs of the improvements and shall be adopted by Resolution and included in the City's fee schedule.

-
- (2) Alternatively, and if approved by the City Manager, the subdivider may develop or contribute to the improvement of an off-site facility if said facility conforms to the adopted standards in the Comprehensive Plan. Nothing contained herein shall be construed to prevent the City Manager from requiring that part of the park land dedication requirement be made in the form of dedicated land, and that part of such requirement be made in the form of cash in-lieu of the remaining requirements for such land.
 - (3) When in-lieu payments are permitted, the following standards apply:
 - (a) Lot or Unit x 0.0175 (acres park land per lot or unit) x \$90,000.00 (value per developed park land acre, based upon \$25,000.00 per acre undeveloped land value plus \$65,000.00 park land development cost) = \$1,575.00 per lot or unit.
 - (b) Monies collected in lieu of park land dedication shall be collected at time of issuance of building permit, and placed into a City park development fund to be earmarked for future acquisition or development of parks, opens space, or trails. No security as set forth in Section 11-5-12 shall be required.
 - (4) Monies paid in lieu of park land dedication pursuant to this Section are to enable the City to provide parks in the proper locations, and of the proper sizes to serve the citizens of the City.

(H) *Relationship to useable open space.*

- (1) Useable open space, as defined in Section 11-15-2 of this Title, shall not be a substitute for the dedication of park land, or money in lieu of park land dedication.
- (2) All non-public common areas, parks and open spaces shall be held in private ownership and maintained in perpetuity, with appropriate platted restrictions on use and covenants for ownership and maintenance in accordance with the provisions of Section 11-5-11 (B).
- (3) For useable open space within Planned Developments, see Sec. 11-7-8 (B) (2).

(I) *Site specific dedication study.*

- (1) In the event that the applicant disagrees with the City's determination concerning dedication of land and/or payment in lieu of dedication, the applicant may request a continuation of any subdivision processing and review by the City, in order for the applicant to prepare a private study evaluating the demand for public facilities made necessary or generated by the proposed development. Upon receipt by the City of the applicant-funded study, the subdivision review process shall recommence.
- (2) Such study shall be undertaken at the applicant's cost by a licensed professional engineer or other professional approved in advance by the City.
- (3) To the greatest extent possible, the study shall include an evaluation of the City's present supply or capacity and present demand for all public facilities and/or services required by the proposed development.
- (4) The study shall identify and quantify the additional demand placed upon such public facilities and/or services by the proposed development.

-
- (5) The study shall identify the necessary public land and improvements required to be dedicated or constructed by the applicant in order to serve the demand generated by the proposed development.

- (6) Such study shall be considered by the City in determining the required dedication of land.

(J) *School land dedication requirements.*

- (1) Based upon conversations with both the City staff and School District staff during the pre-application phase of any project at the time of filing a sketch plan or preliminary plat for approval, the applicant shall, as part of such filing, either:
 - (a) Designate the general area or areas the applicant proposes to set aside for school site(s) and shall indicate the number of acres proposed for such uses and the number of proposed dwelling units in the development; or
 - (b) Agree to make payment of cash-in-lieu of land in an amount as set forth in Chapter 3-1 of the City of Montrose Regulations Manual; or
 - (c) Request waiver of the requirement to provide for school land dedication or payment in lieu, per Section 11-5-9 (K) below.
- (2) The preliminary plat and final plat of a proposed subdivision shall designate specific areas proposed for use as school sites, the number of acres so designated, and the proposed number of lots by dwelling unit type in the subdivision; or, the waiver of this requirement and agreement to provide cash in-lieu-of land; or a plat note indicating that no children will be generated by the development.
- (3) School sites dedicated through this procedure shall conform to the school site size requirements and site criteria policy adopted by the School District and incorporated herein by this reference.
- (4) *Determination of School Land Dedication.* If the City Council determines that the dedication of land for school purposes is appropriate, then the applicant shall convey the property and all improvements located thereon in the manner permitted by Section 11-5-9 (B) to the School District at the time of recording of the final plat.
- (5) *Fees in-Lieu of Land or Guarantee of Future Land Dedication.* When, after recommendation of the School District, dedication of all or portions of required school lands is not deemed feasible or in the public interest, in that event the City Council shall require the payment of fees in-lieu thereof.
- (6) Monies collected in lieu of school land dedication shall be collected at time of issuance of building permit (or Certificate of Occupancy for those buildings commenced prior to final plat approval) and disbursed to the School District on a quarterly basis. No security as set forth in Section 11-5-12 shall be required.
- (7) The following shall be exempted from school land dedication requirements or payment-in-lieu-of fees:
 - (a) Skilled nursing facilities as defined in the Section 11-15-2 of this Title;
 - (b) City-approved subdivisions that are subject to recorded covenants restricting the age of the residents of said dwelling units such that the dwelling may be classified

as housing for older persons pursuant to the Federal Fair Housing Amendments Act of 1988.

(K) *Waiver of Requirements.*

- (1) The City Council may waive the required dedication of land or the payment in lieu of dedication of open space, parks, trails and/or school lands in the following cases:
 - (a) When the project has already been fully developed and the subdivision of land is necessary to bring the land into conformance with the as-built or as-constructed development;
 - (b) When the development does not result in any increase in demand for parks, trails, or open space; or
 - (c) With respect to school land dedication, the School District approves a waiver request under Section 11-5-9 (J).

Sec. 11-5-10. Required Public Improvements.

(A) All subdivisions shall be provided, at the expense of the subdivider, and subject to applicable zoning criteria, with the following public improvements as required to serve the subdivision and to mitigate its impacts.

- (1) Street improvements:
 - (a) Paved streets;
 - (b) Paved alleys, if required by the City;
 - (c) Street signs;
 - (d) Street lights; and
 - (e) On- and off-site traffic mitigation improvements as identified in the subdivision's Traffic Impact Study as necessary to safely support the development.
- (2) Curbs, gutters, sidewalks and accessibility ramps.
- (3) Parks, open space and recreation trails.
- (4) Public utilities:
 - (a) A water system including fire hydrants and fire mains;
 - (b) A sanitary sewer system;
 - (c) A stormwater system; and
 - (d) Other public utilities, including gas, electricity, and a minimum of three conduits for telecommunications.
- (5) Drainage facilities and waterways.
- (6) Survey monuments.
- (7) As applicable, off-street parking, mailbox location areas and bus stops with accessibility ramps.

-
- (B) Other improvements required as a condition of approval and found to be roughly proportional to the impacts being mitigated. All public improvements shall be subject to applicable City minimum design standards, regulations and specifications.
 - (C) Public improvements shall be secured by warranty and security instruments as required by Section 11-5-12.

Sec. 11-5-11. Private improvements.

- (A) The subdivider may provide, or may be required to provide as a condition of certain private improvements, as specifically referenced below, to serve the subdivision and to mitigate its impacts, and in accordance with duly adopted City standards, if applicable, to include:
 - (1) Recreational facilities, parks, open space and trails;
 - (2) Drainage facilities and waterways;
 - (3) Mailbox location areas;
 - (4) Berms, screening and buffers; and
 - (5) Other private improvements required as a condition of approval.
- (B) Such improvements shall be privately-owned and/or -maintained, and the plat shall contain appropriate restrictions and/or covenants, in form approved by the City Attorney, governing use, ownership and maintenance in perpetuity enforceable by the City, providing for recovery of the City's costs by liens or assessment against the property in the subdivision. Such improvements shall be completed prior to issuance of building permits pursuant to Section 11-5-8.

Sec. 11-5-12. Security, warranty and acceptance of improvements.

- (A) If the subdivider wishes to have the final plat approved prior to the installation, inspection and approval of all required improvements, the subdivider must provide security incorporated into a subdivision improvement agreement to guarantee the completion of all required improvements within one year, and all landscaping improvements within two calendar years after approval of the final plat in accordance with this Section.
 - (1) Said security shall be in the form of:
 - (a) A subdivision improvements agreement, in a form approved by the City Attorney, in an amount to be verified by the City Engineer equal to 150 percent of the pro rata cost to complete the improvements necessary to serve said lots; or
 - (b) A cash escrow deposited with the City or a clear irrevocable letter of credit in an amount to be verified by the City Engineer equal to 150 percent of the pro rata cost to complete the improvements necessary to serve said lots.
 - (2) Funds in any escrow account shall be returned to the subdivider upon the issuance of either a Letter of Substantial Completion or a Preliminary Letter of Infrastructure Completion, depending on the circumstances.
 - (3) Security shall not be required for money in lieu of payments relative to park land and school land dedications provided in Section 11-5-9 (D) and (J), as such money

payments shall be collected upon issuance of building permits relative to subdivided lots or units.

- (4) Even though a final plat will have been recorded, when a subdivider chooses to secure required improvements with a subdivision improvement agreement, as a part of that agreement, the subdivider shall agree not to sell, transfer, offer for sale or otherwise convey any portion of the property, including lot, unit or outlot, prior to the issuance of a Letter of Substantial Completion or a Preliminary Letter of Infrastructure Completion, depending on the circumstances. A sale or other transfer of the entire subdivision is permitted once the purchaser has provided the necessary security.
- (B) The subdivider shall complete all required improvements within one year, and all landscaping improvements within two calendar years of the approval of the final plat by the City Council. In the event that all necessary on- and off-site improvements are not completed, inspected and approved within two calendar years of the date of the approval of the final plat by the City Council, no further building permits, occupancy permits, water taps or sewer taps shall be allowed by the City in such subdivision until such improvements are completed. It shall then be unlawful to sell any further lots in the subdivision until all necessary on- and off-site improvements are completed.
- (C) The City Council may authorize extensions of time to complete all improvements beyond the one and two-year limitations as set forth herein.
- (D) Following the completion of required improvements and submission of the as-built plans, the City Engineer shall conduct an inspection and if the improvements are in accordance with the requirements of these and other applicable regulations and good engineering and construction standards, shall issue a Preliminary Letter of Infrastructure Completion as provided herein.
 - (1) A Letter of Substantial Completion may be issued when only landscaping and irrigation facilities are incomplete and secured as provided in Subsection 11-5-12 (A) of this Section.
 - (a) In the case of subdivisions that have been issued a Letter of Substantial Completion, upon completion of the outstanding improvements and submission of the as-built plans therefor; the City Engineer shall conduct an inspection and shall issue a Preliminary Letter of Infrastructure Completion, if all required improvements are in accordance with the requirements of these and other applicable codes and regulations and good engineering and construction standards.
 - (2) The subdivider shall warrant the public improvements against defects or failures in workmanship or materials for a period of two calendar years from the date of the Preliminary Letter of Infrastructure Completion. During this two-calendar-year construction warranty period, the City will, as applicable, assume the responsibility for snow removal within public rights of way in regard thereto, but the subdivider shall remain responsible for all other maintenance and to correct all defects or failures that appear in any such public improvements during the construction warranty period.
 - (a) The City shall determine what constitutes a defect or failure in its sole discretion, provided that such are not the result of public abuse, misuse or normal wear from

use. The City Engineer shall notify the subdivider in writing of such defect or failure, setting forth a list of specific deficiencies. If within 30 days after the City has notified the subdivider of a defect or failure, the subdivider has not started or completed the required repairs, provided construction drawings and a proposed repair schedule for City review and approval, or submitted a written objection to the to the City's request for repair work, the City is hereby authorized to make the repairs or replacements or to order the work be done by a third party. The City may authorize a temporary repair if necessary due to weather conditions or materials availability. The subdivider shall pay the cost of any repair work. Any appeal of the City Engineer's repair or replacement requirements shall follow the appeal process pursuant to Chapter 4-1-6 of the City Code.

- (b) At the end of the warranty period, the subdivider shall request, in writing, that the City Engineer perform a final inspection of the improvements to facilitate the completion of the construction warranty.
 - (i) The City Engineer shall conduct an inspection of all public improvements, and upon final approval, as evidenced by the City's issuance of a Letter of Infrastructure Completion and Acceptance, the City shall accept the improvements, and the security held by the City shall be returned to the subdivider.
 - (ii) All public improvements, including all physical facilities constructed by the subdivider necessary for the extension, maintenance and repair of municipal utility services and other public facilities constructed by the subdivider in public rights-of-way, easements, streets or alleys shall become the property of the City immediately upon the issuance of the Letter of Infrastructure Completion and Acceptance by the City Engineer.
 - (iii) Following such conveyance, the City shall be solely responsible for the maintenance of such public improvements, unless otherwise provided for by agreement, except for any correction work required during the warranty period.
- (c) Any repairs or replacements noted in the final inspection shall be completed prior to the issuance of the Letter of Infrastructure Completion and Acceptance.
 - (i) Upon notification, the subdivider shall promptly make all repairs or replacements in accordance with a repair plan prepared by the subdivider and approved by the City, which repair or replacement, in the opinion of the City, arose out of defects or failures and became necessary during the construction warranty period.
 - (ii) The subdivider shall warrant each repaired and/or replaced improvement or any portion or phase thereof for one calendar year following acceptance of such repair and/or replacement.
 - (iii) Inspection of any improvements does not constitute a waiver by the City of any rights or remedies that it may have on account of any defect in or failure of the improvements that are detected. The construction warranty shall

continue until the Letter of Infrastructure Completion and Acceptance is provided in writing to the subdivider.

- (3) The subdivider may, at the subdivider's option, provide the City financial security for the two-calendar year construction warranty in one or a combination of the following forms only:
- (a) A cash escrow in the amount of 15 percent of the total construction cost of all public improvements required by the final plat.
 - (b) A letter or letters of credit on forms acceptable to the City, in the amount of 15 percent of the total construction cost of all public improvements required by the final plat.
 - (c) It is the responsibility of the subdivider to maintain the necessary amount of security at all times until all public improvements are completed and accepted by the City.
 - (d) The City shall not be obligated to administer burdensome security arrangements.
 - (e) The City shall require a construction warranty backed by financial security prior to issuance of a Preliminary Letter of Infrastructure Completion.
 - (f) The security shall be available for the City to use to correct any defects or failures in accordance with City specifications during or after the construction warranty period in the event the subdivider is unable or unwilling to perform any repair or replacement of the improvements in a timely fashion. The use of the proceeds from the security is a remedy that is cumulative in nature and is in addition to any other remedies that the City has at law or in equity.

Sec. 11-5-13. Minimum design standards.

(A) *Minimum Standards, Conformity to Preliminary Plat, and Approval Required.* All public improvements shall be constructed in accordance with the minimum standards set forth below or other applicable City design and construction specifications and standards, and other applicable City ordinances or regulations. All public and private improvements shall be in substantial conformity with the preliminary plat as approved, the City Comprehensive Plan and amendments thereto, and in accordance with good engineering and construction practices. All plans must be approved in advance by the City Engineer.

(B) *Minimum Standards.*

(1) *Streets.*

- (a) Subdivider shall be required to make and install improvements to existing streets within and abutting the subdivision and/or other areas outside the subdivision or any filing thereof being considered, including, but not limited to, curbs, gutters, sidewalks and street paving improvements, when the subdivision and developments thereof will directly create a need for said improvements outside the subdivision itself, if necessary to properly serve the subdivision.
- (b) In those cases where the City determines that the immediate improvement of the abutting street, or other on-site or off-site improvements, is not currently practical,

or should be delayed, or the costs of such improvements should be shared with additional property likely to use and be benefited by the improvements, the developer may be allowed to execute recordable covenants on the plat or separately in a form provided by the City, binding the lots in the subdivision to future assessments or participation in an improvement district for the construction of such improvements.

- (c) Wherever topography will permit, the arrangement of the streets shall provide for the dedication and construction of street stubs to align with existing or future streets to adjoining developing or developable areas.
- (d) Cul-de-sacs shall terminate in a circular turn-around having a minimum right-of-way of at least 100 feet in diameter, and a paved turn-around with a minimum outside diameter of 80 feet. Cul-de-sacs shall be not less than 100 feet long, and not more than 500 feet long, as measured from the center of the cul-de-sac bulb to the center of the intersecting street; use of cul-de-sacs is limited to places where street connections would be impractical.
 - (i) Cul-de-sacs longer than 300 feet shall require a recreation trail connection at the end that provides connectivity to the nearest City street.
- (e) Temporary dead-end streets which extend for a distance greater than the depth of one abutting lot shall be provided with a temporary turn-around having a diameter of at least 80 feet.
- (f) Whenever a new street is proposed along the edge of the subdivision, the entire street shall be dedicated and improved within the subdivision.
- (g) No more than two streets shall intersect at any point. Intersections shall be as near as practicable to 90 degrees. A street shall have a minimum straight distance of 100 feet from the intersection before it may be curved.
- (h) A straight section of 100 feet shall be provided between reverse curves on all streets.
- (i) All lots in the subdivision shall have direct access to a dedicated street, subject to the following exceptions:
 - (i) One or more private shared access drives may be used to provide access for up to no more than four dwelling units each, subject to City Manager approval, in residential zoning districts. Shared access drives shall not be used as an extension of a cul-de-sac.
 - (ii) Reciprocal access easements may be approved to accommodate subdivisions with multiple commercial units sharing a contiguous parking area in commercial zoning districts.
- (j) Any two local streets which intersect a common third local or collector street shall have centerlines no closer than 175 feet from one another. Any two local streets which intersect a common third minor arterial or major arterial street, shall have centerlines no closer than 350 feet from one another.

- (i) The City may limit access to major arterial or minor arterial streets to facilitate traffic flows, or to promote public safety.
- (k) The maximum block length, as measured from the centerline of the nearest intersecting streets, shall be a maximum of 700 feet.
- (l) Street names must be approved by the City and respective 911 authority.
- (m) Streets shall be developed in accordance with the City's Comprehensive Plan roadway cross sections, the City's engineering specifications, as applicable, and the table below. The minimum dedicated rights-of-way and street widths shall be as shown in Table 5.1.

Table 5.1
Minimum Dedicated Rights-Of-Way and Street Widths

Street Classification	Minimum Right-of-Way	Minimum Street Width Urban = Width (Distance Between Curb Flowlines)
Major Arterial	124 feet *	92 feet
Minor Arterial	80 feet *	Varies with traffic volume and whether parking is allowed, see engineering specifications for road widths
Collector	70 feet	46 feet
Local	50 feet	28 feet with detached 5-foot sidewalk; 36 feet with attached 6-foot sidewalk
Planned Developments	40 feet	27 feet with attached 6-foot sidewalks. Supplemental off-street parking may be required.
* ROW width shall be increased by 12 feet within 500 feet of an arterial cross street intersection to allow a double left turn lane.		

- (n) Subdivisions which include any part of an existing platted street which does not conform to the minimum right-of-way requirements of these regulations may be required to provide additional width necessary to meet the minimum right-of-way requirements of these regulations.
- (o) No street grade shall be less than one-half of one percent or exceed the maximum grade shown in Table 5.2.

Table 5.2
Maximum Street Grade

Street Classification	Maximum Percent Grade	Minimum Radius of Curve	Minimum Sight Distance*
Major Arterial	5 percent	400 feet	500 feet
Minor Arterial	5 percent	400 feet	500 feet
Collector	8 percent	300 feet	300 feet
Local	8 percent	100 feet	200 feet
* As measured between points four feet above the centerline of the street.			

- (p) Alleys shall be provided at the rear of lots within the commercial zoning districts, or as otherwise approved by the City. Alleys shall be 20 feet in width and shall be paved in accordance with City specifications.
- (2) *Curb, Gutter, Sidewalks and Trails.*
- (a) Curb, gutter, and sidewalks or recreation trails shall be provided along all roadways consistent with the City's Comprehensive Plan.
 - (i) Six-foot detached concrete sidewalks are required on collector streets.
 - (ii) Five-foot detached or six-foot attached concrete sidewalks are required for local streets.
 - (iii) A 10-foot-wide concrete recreation trail on one side and 6-foot detached concrete sidewalk are required on the other side of major and minor arterial roadways, as directed by the City.
 - (iv) Recreation trails with alternative non-hard surfaces and narrower widths may be approved in those instances where such trails are secondary to existing or proposed concrete recreation trails, and do not serve as connectors to the City's recreation trail system, as denoted within the City's Comprehensive Plan.
 - (b) Sidewalks shall be located and constructed as necessary to interconnect the subdivision and lots therein with the network of City sidewalks and recreation trails.
 - (c) Accessibility ramps shall be provided in accordance with the US Access Board Public Right of Way Accessibility Guidelines (PROWAG).
 - (d) The City may elect to require over-sizing of any sidewalk and participate in cost sharing thereof.
 - (e) The City may require any sidewalk to be wider than those standards set forth herein, upon a finding that such greater widths are necessary to serve the subdivision, due to:
 - (i) High density of the subdivision;
 - (ii) Special needs of the residents of the subdivision; or

(iii) Connection to existing wider sidewalks or recreation trails.

(3) *Blocks and Lots.*

- (a) In residentially zoned districts, blocks shall be wide enough to permit two lots between lengthwise streets.
- (b) The building line for residential lots on collector streets shall be set back 25 feet from the front property line.
- (c) The building line on corner lots shall be set back 25 feet from both street front property lines.
- (d) Lots which abut a street in the front and the rear shall be avoided except where a railroad right-of-way, a major arterial or minor arterial street is located to the rear of the lot, in which case such a lot shall have a minimum depth of 125 feet.
- (e) Every lot shall front on a designated collector or local street, subject however, to the following exceptions:
 - (i) One or more private shared access drives may be used to provide access up to no more than four dwelling units each, subject to City approval, in residential zoning districts. Shared access drives shall not be used as an extension of a cul-de-sac.
 - (ii) Private access easements may be provided, subject to City approval, in subdivisions within commercial zoning districts across parking lot areas;
 - (iii) In such instances, the shared access improvements shall be subject to City specifications and the restrictions set forth in Section 11-5-11 (B).
- (f) No residential lot shall front on a major arterial or minor arterial street. No access shall be permitted directly from a residential lot to a major arterial or minor arterial street.
- (g) The lot depth shall not be more than three times the lot width at the front of the building line of the principal structure.
- (h) Access drives and intersections shall comply with City access standards and the transportation plan. In addition, accesses onto County roads shall comply with applicable County regulations.
- (i) Lots shall be at least 50 feet in width at the front of the building line of the principal structure. Lots abutting cul-de-sacs shall have at least 25 feet of linear frontage to the cul-de-sac.
- (j) Sight triangles shall be shown on the plat as per the engineering specifications.

(4) *Public Utilities.*

- (a) All utilities shall be installed underground unless the City Engineer determines that soil or topographic conditions make that impracticable.
- (b) Utilities shall be installed prior to the paving of any street under which they are to be located and the individual service lines shall be connected and stubbed out

prior to paving, in order to avoid the necessity of cutting into the pavement to connect any abutting lots.

- (c) Utilities will be sized and placed as necessary to facilitate connection with future subdivisions and developments. With the exception of terminal lines and fire hydrant laterals where sufficient hydraulic capacity can be demonstrated, all water mains shall be a minimum eight inches diameter in all zoning districts. At a minimum, eight-inch diameter sewer main lines shall be provided in all zoning districts. Individually conveyable lots shall each require a singular water and sewer lateral connection to a public main line.
- (d) The City may elect to require over-sizing of the extended utility and pay for the cost of such materials accordingly.
- (e) City water and sewer systems shall be provided except where the City has required an alternative supplier by service area agreement with such alternative provider. In cases where alternative utilities are provided on a temporary basis, connection to City services shall be required at such time they are made available to the subject property.
- (f) In the event that City sewer service will not be available within a reasonable time period following final plat approval, engineered individual sewage disposal systems may be authorized by the City for those subdivisions occurring within the residential rural living zoning districts with lot sizes of five acres or greater. Advance City approval shall be required in each case.
- (g) All extension of City utilities shall require City approval and proper execution of City utility extension agreements. The extension of utilities shall be at the sole expense of the subdivider.
- (h) Prior to any installation or construction of utility extensions, the subdivider shall first submit proposed alignment location maps and engineered drawings for City approval. The subdivider shall acquire all necessary easements for the proposed utility location from all affected properties. The easements shall be conveyed to the City and executed on applicable City forms.
- (i) All utility extensions shall be subject to City inspection and approval.
- (j) All utility main line extensions, once approved by the City, shall be dedicated to the City with applicable utility easements. As-built plans and data shall be provided on hard copy in accordance with these provisions and in a digital format compatible with City computer systems.
- (k) Following the completion of any utility extension and submission of the as-built plans, the City Engineer shall conduct an inspection, and if the improvements are in accordance with the requirements of these and other applicable regulations and good engineering and construction standards, shall issue a Preliminary Letter of Infrastructure Completion.
 - (i) For a period of two calendar years thereafter, the subdivider shall be responsible for correcting all defects or failures that appear in such improvements.

-
- (ii) At the completion of this two-calendar-year construction warranty period, upon written request from the subdivider, all public and necessary on- and off-site improvements shall again be inspected by the City Engineer, and upon final approval, may be accepted by the City, as evidenced by issuance of a Letter of Infrastructure Completion and Acceptance. The provisions set forth in Section 11-5-12 (D) shall apply to improvements and construction covered by this Section.
- (5) *Piped Drainage Facilities and Waterways.*
- (a) Stormwater discharge improvements shall be engineered and approved in accordance with City specifications. stormwater retention on site shall be discouraged. When feasible to do so and when requested by the City Engineer, all ditches shall be piped and subject to platted easements to be dedicated either to the City or to the applicable owner of the ditch facilities. The City may elect to allow the location of piped ditch facilities within its rights-of-way at its discretion. Perpetual maintenance shall be provided pursuant to plat notes and/or City-approved covenants.
 - (b) Permission shall be acquired, in writing, from all applicable owners of ditch facilities prior to improvements thereto.
 - (c) No discharges of urban stormwater into any irrigation supply facilities shall be allowed. No discharges of urban stormwater into agricultural drainage ditch facilities shall be allowed, unless approved in writing by the owning interest in said drainage facilities.
- (6) *Monuments.* Monument quantity, type, and location shall be established and set in accordance with to Section 38-51-105, Colorado Revised Statutes, as amended from time to time.
- (7) *Street Lights.*
- (a) In all subdivisions, except for residential zoned rural living and estate subdivisions, streetlights shall be provided at all intersections.
 - (b) In residential rural living zoning districts and estate subdivisions, street lights shall only be required at street intersections with major or minor arterials.
 - (c) All streetlights shall conform to City standards and specifications, and with Chapter 11-9 of this Title.
- (8) *Outdoor Lighting.* All outdoor and exterior lighting shall conform with Chapter 11-9 of this Title.
- (9) *Flood Hazard Prevention.* All subdivision proposals shall conform to the flood hazard reduction standards in Section 11-6-5 (G) of this Title.
- (10) *Nonfunctional turf, artificial turf, or invasive plant species.* On and after January 1, 2026, no subdivision approved under this Chapter shall permit the installation, planting, or placing of any nonfunctional turf, artificial turf, or invasive plant species as a public or private improvement within the subdivision, except for residential property or as otherwise permitted by CRS 37-99-101, et. seq.

Sec. 11-5-14. Deviations from standards.

The Planning Commission may recommend to the City Council a deviation from the standards of Section 11-5-13 during preliminary or final plat review, if one or more of the below criteria are met. The City Council may accept or deny the recommendation accordingly.

- (1) Unusual topography or a non-financial hardship exists;
- (2) Alternative standards will more effectively protect the quality of the subdivision and the public welfare and more effectively achieve the purposes of these regulations;
- (3) Alternative standards will more effectively implement provisions of the City's Comprehensive Plan; or
- (4) Alternative standards will more effectively conform to existing improvements within the subdivision, which existing improvements have been previously approved by either the City or the County of Montrose in accordance with applicable laws and regulations.



CITY OF MONTROSE
Planning Services

MEMO

TO: Planning Commission
FROM: William Reis, Senior Planner
DATE: March 12, 2025
RE: Chelsi Replat Filing No. 3 Sketch Plan

ATTACHMENTS

- Exhibit A: Area Maps
- Exhibit B: Sketch Plan Maps and Narrative
- Exhibit C: Excerpts from City of Montrose Municipal Code

Public notice requirements have been fulfilled in accordance with Section 11-4-3(D) of the City of Montrose Municipal Code. A sign was posted on the property, letters sent to property owners within 300 feet, and an ad appeared in the Montrose Daily Press.

Planning Commission Consideration:

The review and discussion of the Sketch Plan by the Planning Commission is informal and non-binding in nature, and shall serve as a means to provide guidance to the subdivider in accordance with the City of Montrose Municipal Code. No formal action is taken at this time.

Applicant: El Chapin Investment Group, LLC

Application Background:


The Chelsi Replat Filing No. 3 Sketch Plan proposal is located on an undeveloped lot off of Margo Court. The proposal consists of 23 individually conveyable residential townhome units. The property is part of a previously approved and recorded PD Plan, known as the Chelsi Replat Amended PD Plan, which was recorded with the Montrose Country Clerk and Recorded on August 20, 1992 at Reception #580058, which permits 24 townhome units on this property.



The Sketch Plan application is only reviewed by the Planning Commission, not City Council, and no formal action is taken at this stage. The applicant has submitted the attached Sketch Plan application materials (Exhibit B) based on a conceptual design and seeks the Planning Commission's feedback. The sketch plan has been reviewed by City staff and partner agencies and meets the City's design standards for standard subdivisions and for the planned development amendment. After receiving feedback from the Planning Commission, the applicant will submit and the City will review a Preliminary Plat for the subdivision and planned development amendment (including engineering design for all public infrastructure). After those plans are reviewed for compliance with the City of Montrose Municipal Code, it will be placed on an upcoming Planning Commission agenda, and the Planning Commission will make a recommendation to City Council. City Council will review the application and consider the Planning Commission's recommendation.

Subdivision Process:

The City of Montrose Municipal Code Section 11-5-2 outlines the process and standards for subdivision applications. The following flowchart shows this overall process.

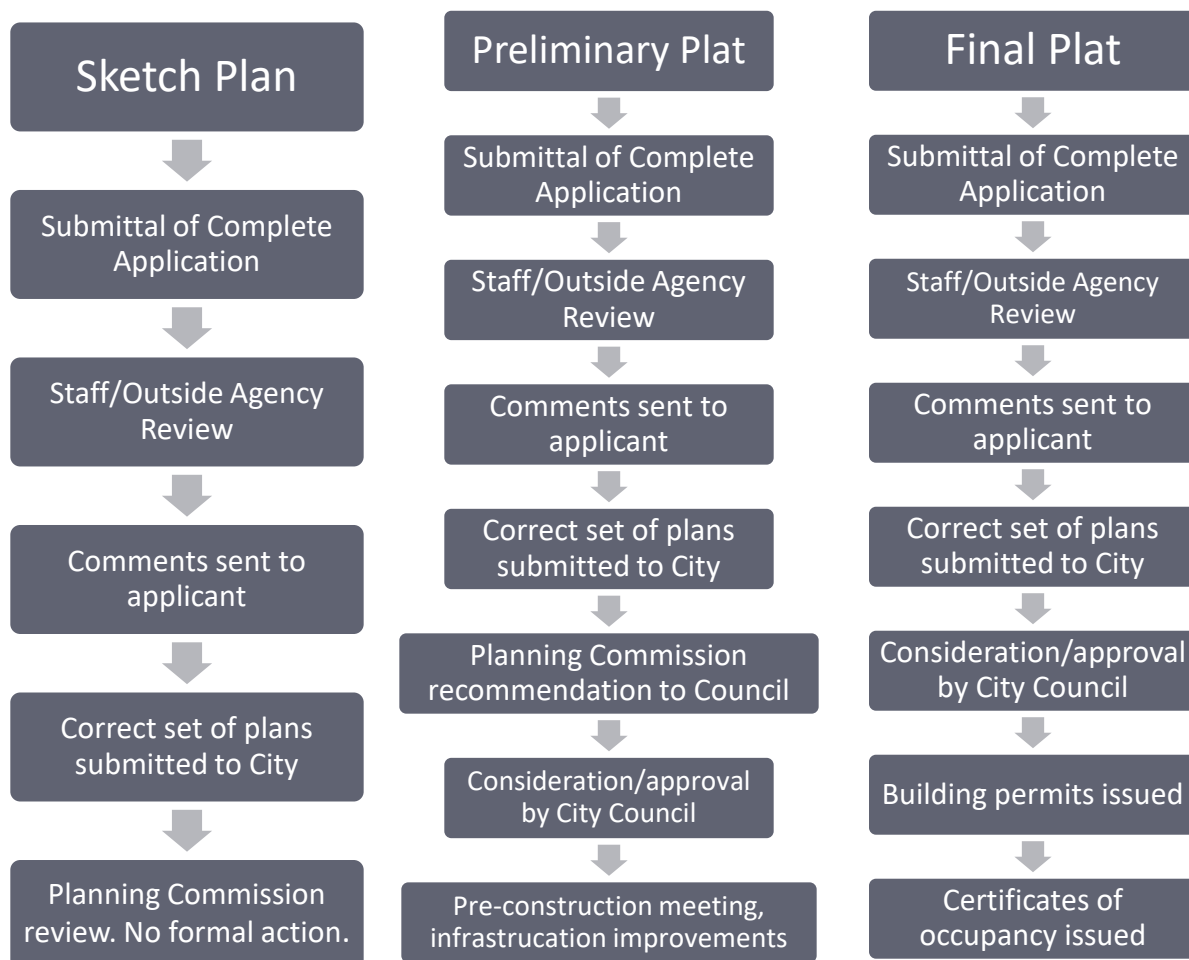

Staff Analysis:

1. Subdivision Regulations:
 - a. Municipal Code: Section 11-5-4: The sketch plan application has been reviewed by City staff and partner agencies and meets the City's design standards for standard subdivisions.
2. Relevant Comprehensive Plan and Municipal Code References: To assist the Planning Commission, staff has provided the following relevant information from the City of Montrose Envision 2040 Comprehensive Plan and Municipal Code.
 - a. A Comprehensive Plan is not legally binding. It provides guidance for zoning and other land use decisions. It is possible for sections of the Comprehensive Plan to conflict, and it is reasonable that a decision may not satisfy every aspect outlined within the Comprehensive Plan.
 - b. The Future Land Use Map within the Comprehensive Plan illustrates general, somewhat flexible locations and extents for various land uses and densities.
 - c. The Municipal Code and Zoning regulations specify land uses, densities, bulk and height requirements, setbacks, and other development standards that are allowed within each zoning district in order to achieve the intent of the zoning district.
 - d. Development on this parcel may occur in accordance with the approved zoning and should also be in general conformance with the Comprehensive Plan.
3. Comprehensive Plan - Land Use Map Designation:
 - a. The Comprehensive Plan Future Land Use Map identifies this parcel as located in an area proposed as follows: **Residential Mixed Density Low**. *The Residential Mixed Density Low district provides primarily for single-family homes, as well as small amounts of attached residential dwelling units (such as duplexes and even small groups of townhomes). This low-density residential land use is intended to preserve the traditional building pattern of the existing residential development in Montrose. It will continue to be the predominant density in the City.*
4. Zoning Regulations:
 - a. Municipal Code, Section 11-7-5 (A)(6): The "R-2" Low Density District is intended to provide primarily for development of single-household detached and duplex dwellings, along with certain other compatible land uses.
 - b. The Chelsi Replat Amended PD Plan allows for single-family attached (townhome) development.
 - c. The proposed uses are compatible with general conditions in the area. The property is adjacent to properties that are zoned "R-2" Low Density District.



Staff Guidance to Planning Commission:

The Sketch Plan application meets all sketch plan requirements as set forth in the City of Montrose Municipal Code, Section 11-5-4. The review and discussion of the sketch plan by the Planning Commission is informal and non-binding in nature, and shall serve as a means to provide guidance to the subdivider in accordance with the City of Montrose Municipal Code. No formal action is taken at this time.


Staff recommends that the Planning Commission share feedback with the applicant, so that the applicant may consider the feedback and incorporate proposed changes into their future Preliminary Plat application.



EXHIBIT A: Area Maps
Vicinity Map




Zoning Map

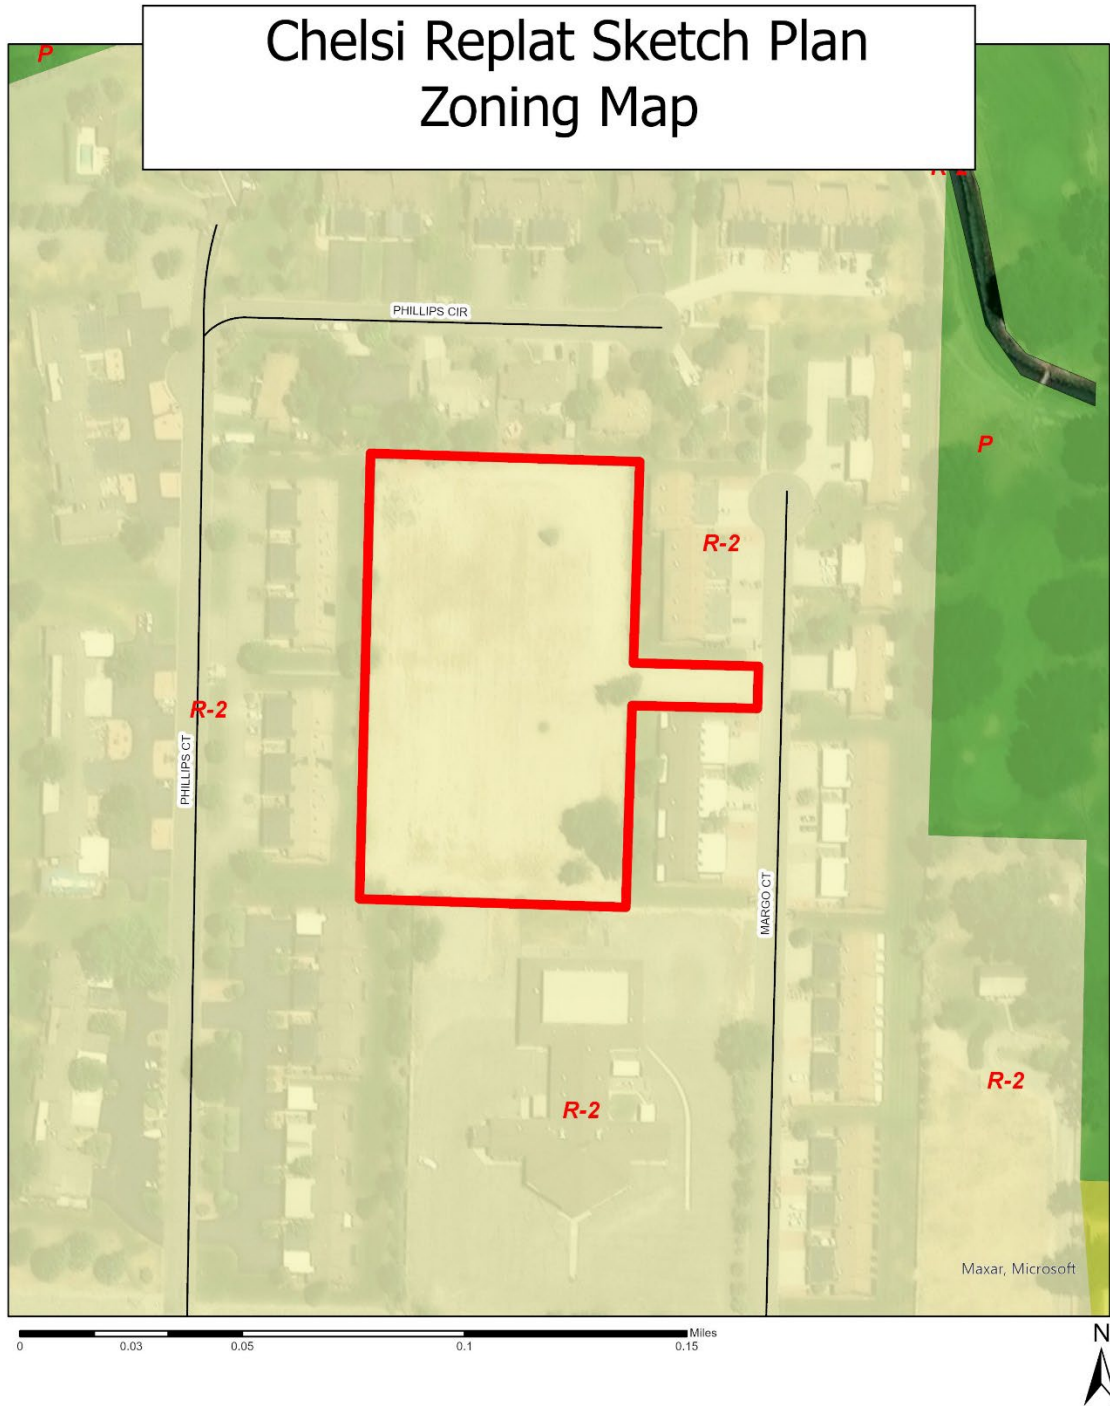

Comprehensive Plan Future Land Use Map

FUTURE LAND USE


MAP 5.1

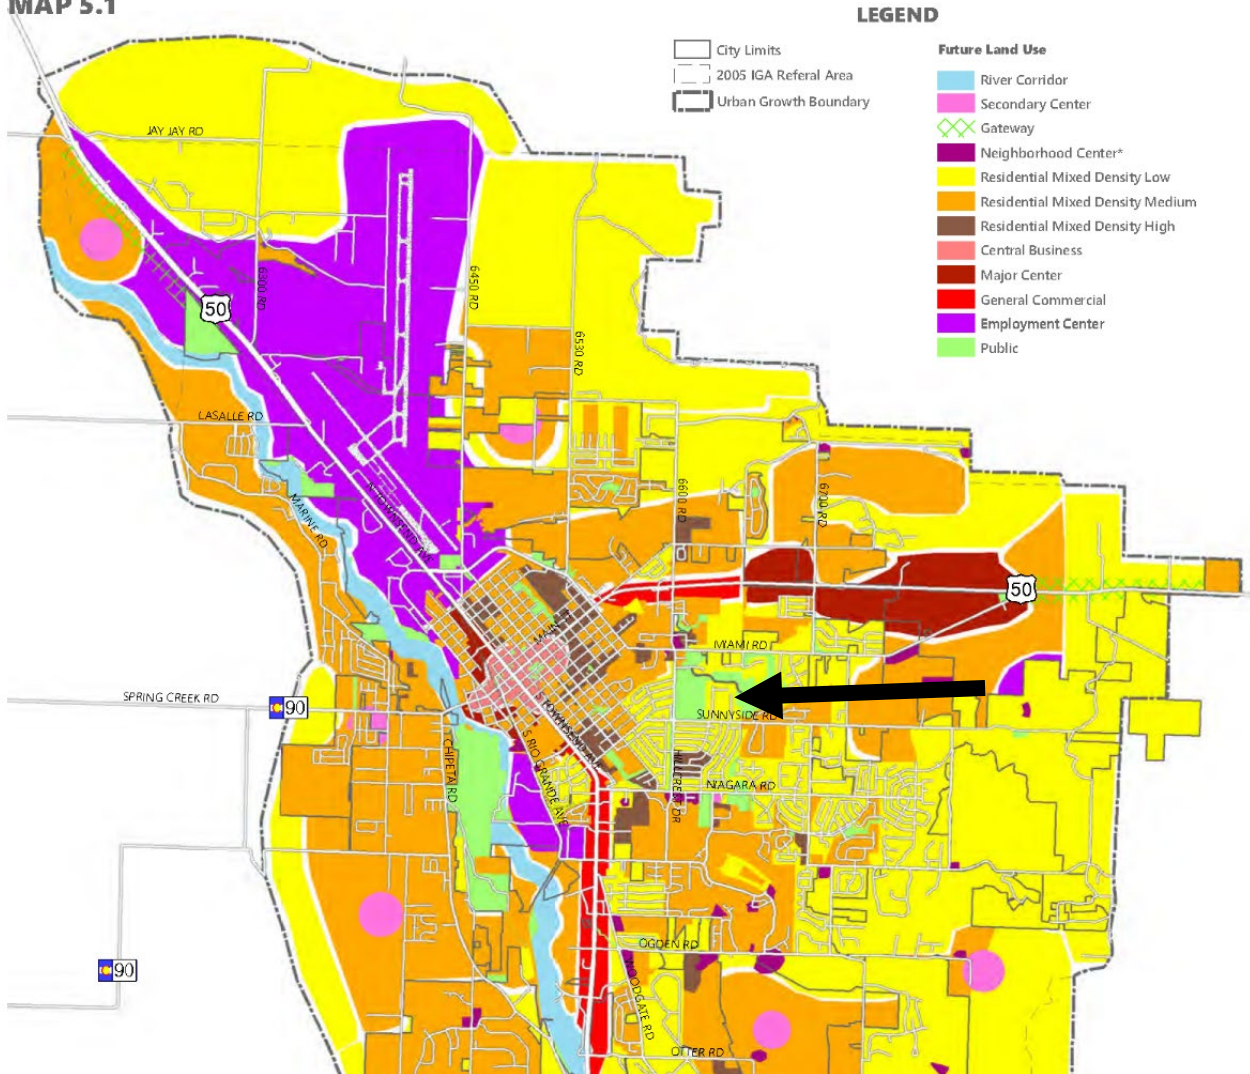



CHELSEI REPLAT FILING NO. 3

SKETCH PLAN

SITUATED IN SECTION 26, TOWNSHIP 49 NORTH, RANGE 9 WEST, NEW MEXICO PRINCIPAL MERIDIAN
CITY OF MONTROSE, COUNTY OF MONTROSE, STATE OF COLORADO

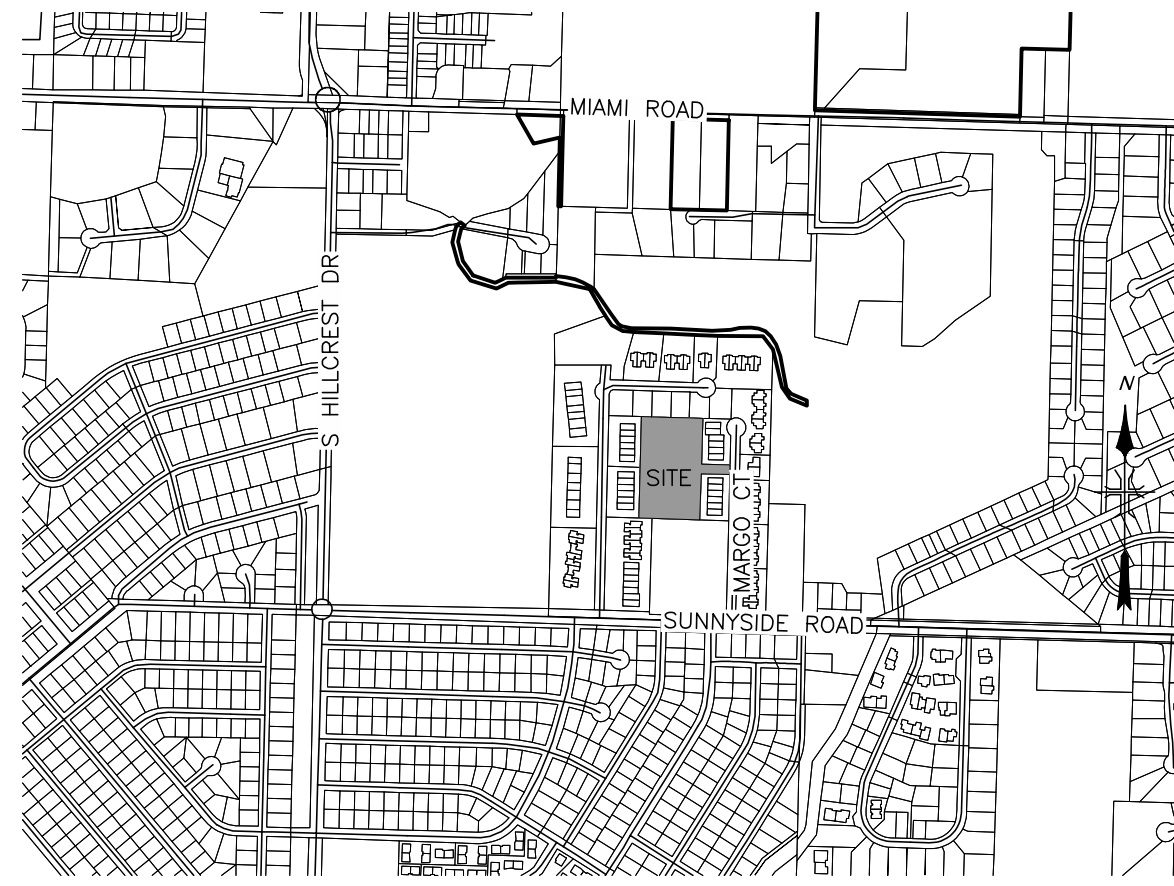

VICINITY MAP
N.T.S.

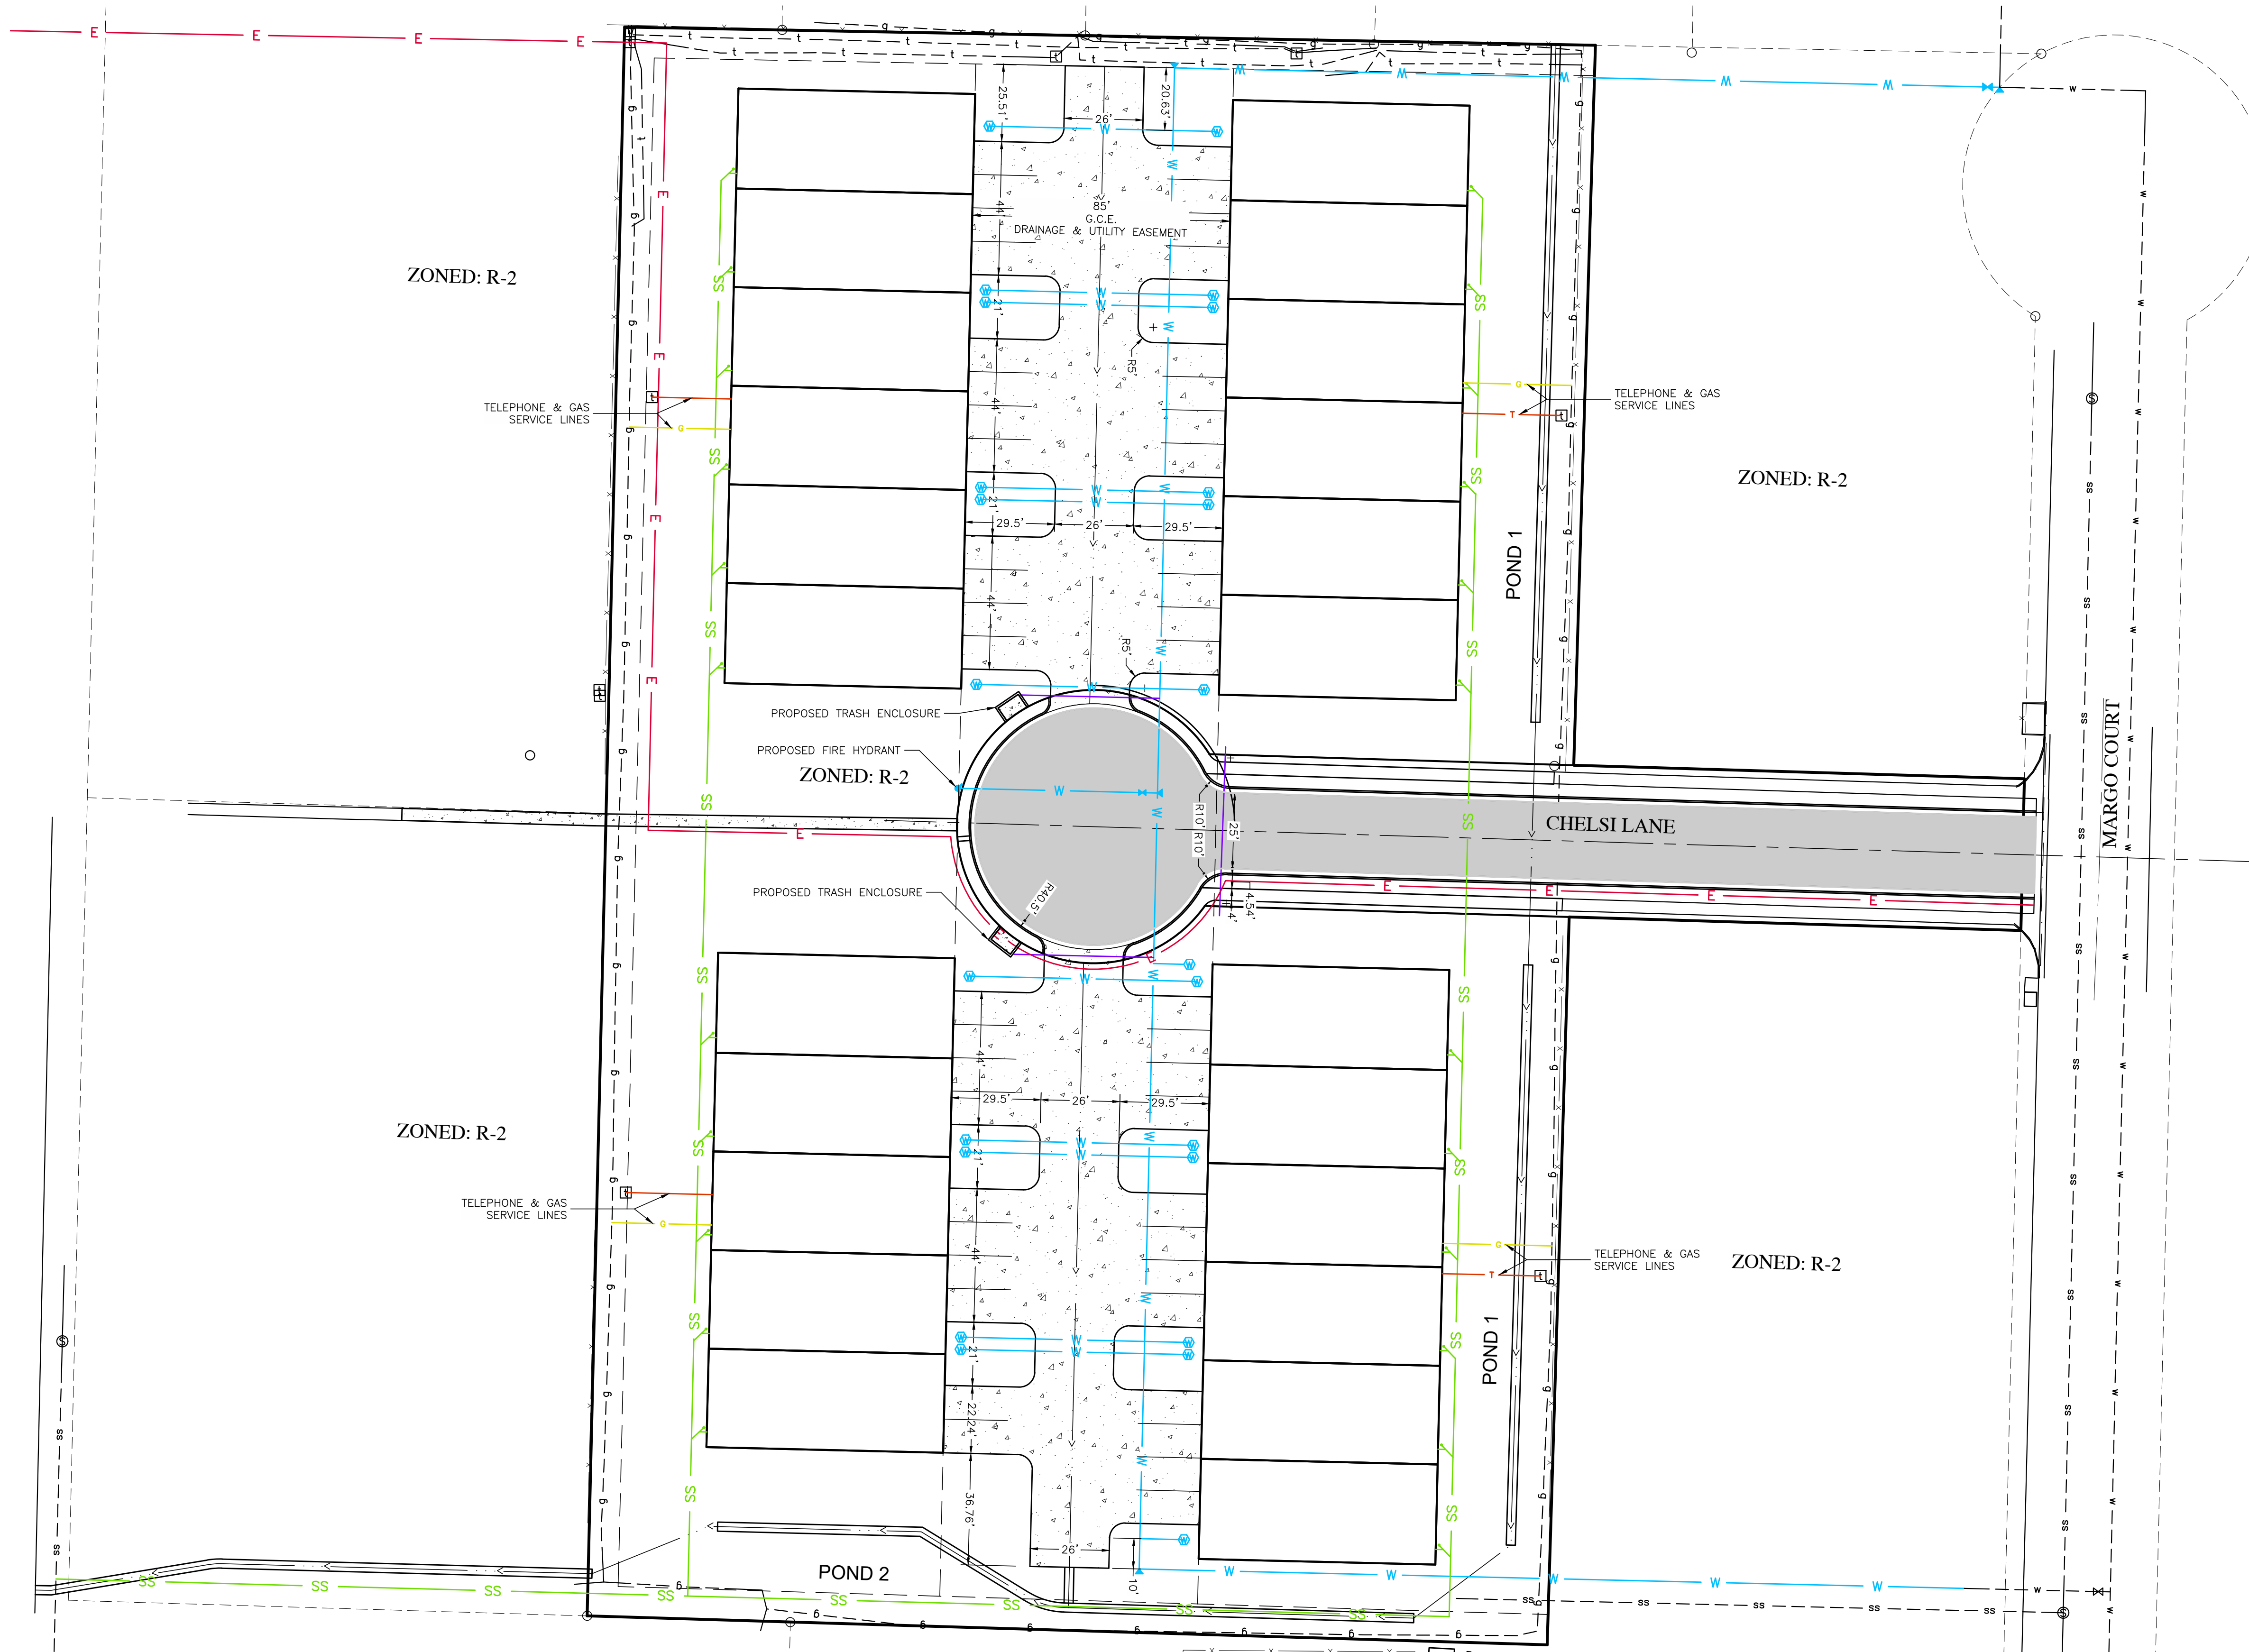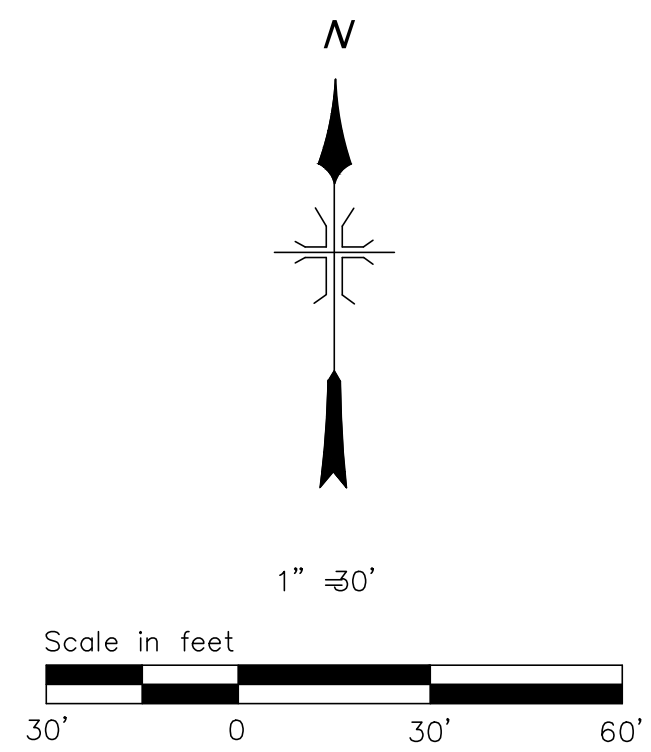

LEGEND

---	W	---	EXISTING WATER LINE
---	G	---	EXISTING GAS LINE
---	T	---	EXISTING TELEPHONE LINE
---	SS	---	EXISTING SEWER LINE
---	SS	---	EXISTING TELEPHONE PEDESTAL
---	SS	---	EXISTING SANITARY SEWER MANHOLE
---	W	---	PROPOSED WATER LINE
---	SS	---	PROPOSED CITY SEWER LINE
---	E	---	PROPOSED ELECTRIC LINE
---	G	---	PROPOSED GAS LINE
---	T	---	PROPOSED TELEPHONE LINE

NOTE:
ALL POND AREAS AND OTHER GENERAL COMMON ELEMENTS SHALL BE
PRIVATE ACCESS & UTILITY EASEMENTS.

NOTICE: According to Colorado Law (13-80-105, CRS) you must commence any legal action based upon any defect in this survey within three (3) years after you first discover such defect. In no event may any action based upon any defect in this survey be commenced more than ten (10) years from the date of the certification shown hereon.
\\DMS14\PROJECTS\ACTIVE PROJECTS\2024\24090-MARGO COURT DEVELOPMENT\C3D\24090V_SKETCH.DWG

DMC		DEL-MONT CONSULTANTS, INC. ENGINEERING & SURVEYING 125 Colorado Ave. W. Montrose, CO 81401 W (970) 249-2251 www.del-mont.com service@del-mont.com		TITLE CHELSI REPLAT FILING NO. 3 SKETCH PLAN	
FIELD BOOK: 918		DRAWN BY: DCC		DATE: 2024-12-18	
SHEET: 1 of 1		FILE: 24090V_SKETCH		JOB NO.: 24090	
				TYPE: SKETCH PLAN	
				CLIENT: SANDOVAL CONSTRUCTION, LLC	
				ADDRESS & PHONE:	

PLOTTED BY MWWHITE FILE PATH & NAME = \\DMS14\PROJECTS\ACTIVE PROJECTS\2024\24090-MARGO COURT DEVELOPMENT\C3D\24090C SHEETS DWG. PLOT DATE = 10/30/2024 11:28 AM

GENERAL

SUBGRADE PREPARATION

BASE COURSE

A MINIMUM THICKNESS OF 4" CLASS 6 BASE COURSE AGGREGATE IS REQUIRED UNDER ALL SIDEWALKS AND OTHER CONCRETE FLATWORK.

SITE CONCRETE & PAVING:

ALL CONCRETE SHALL BE CDOT CLASS B OR D.

DRY UTILITIES:

NOT TO SCALE

UTILITY CONTACTS				
Utility	Owner	Contact	Phone	Email
Natural Gas	Black Hills Energy	Nathan Hajar	(970) 808-5036	Nathan.Hajar@blackhillscorp.com
Telephone/Fiber	Century Link	Mark Preston	(970) 318-1891	Mark.Preston@lumen.com
Cable/Fiber	Charter	Todd Andrews	(970) 316-1700	Todd.Andrews1@charter.com
Power	DMEA	Phil Sanchez	(970) 275-8982	Phil.Sanchez@dmea.com
Fiber	Elevate	Jonathan Nelson	(970) 240-6818	Jonathan.Nelson@elevatefiber.com
Fiber	Clearnetworkx	Doug Seacat	(970) 240-6600	support@clearnetworkx.com
Water	City of Montrose	Scott Murphy	(970) 901-1792	smurphy@ci.montrose.co.us
Water	Tri-County Water	Kyle Thompson	(970) 249-3369	Kyle@tricountywater.org
Sanitary Sewer	City of Montrose	Scott Murphy	(970) 901-1792	smurphy@ci.montrose.co.us
Storm Sewer	City of Montrose	Scott Murphy	(970) 901-1792	smurphy@ci.montrose.co.us

[illegible]

		DEL-MONT CONSULTANTS, INC. E N G I N E E R I N G ▾ S U R V E Y I N G 125 Colorado Ave. ▾ Montrose, CO 81401 ▾ (970) 249-2251 www.delmont.com ▾ survey@delmont.com	
DESIGNED BY	MGW	SCALE	CHECKED BY
DRAWN BY	DRAFT	SHEET NAME	DATE DATED
		2400C - SHEET 2/2010	2024-10-02

SANDOVAL CONSTRUCTION, LLC



COVER SHEET

DMC JOB NO.: 24090

SHEET NO.:
1
OF 15 SHEETS

PLOTTED BY MWWHITE, FILE PATH & NAME = \\NDMS\PROJECTS\ACTIVE PROJECTS\2024\24090-MARGO COURT DEVELOPMENT\C3D\24090C_SHEETS.DWG, PLOT DATE = 10/30/2024 11:28 AM

PHILLIPS COURT

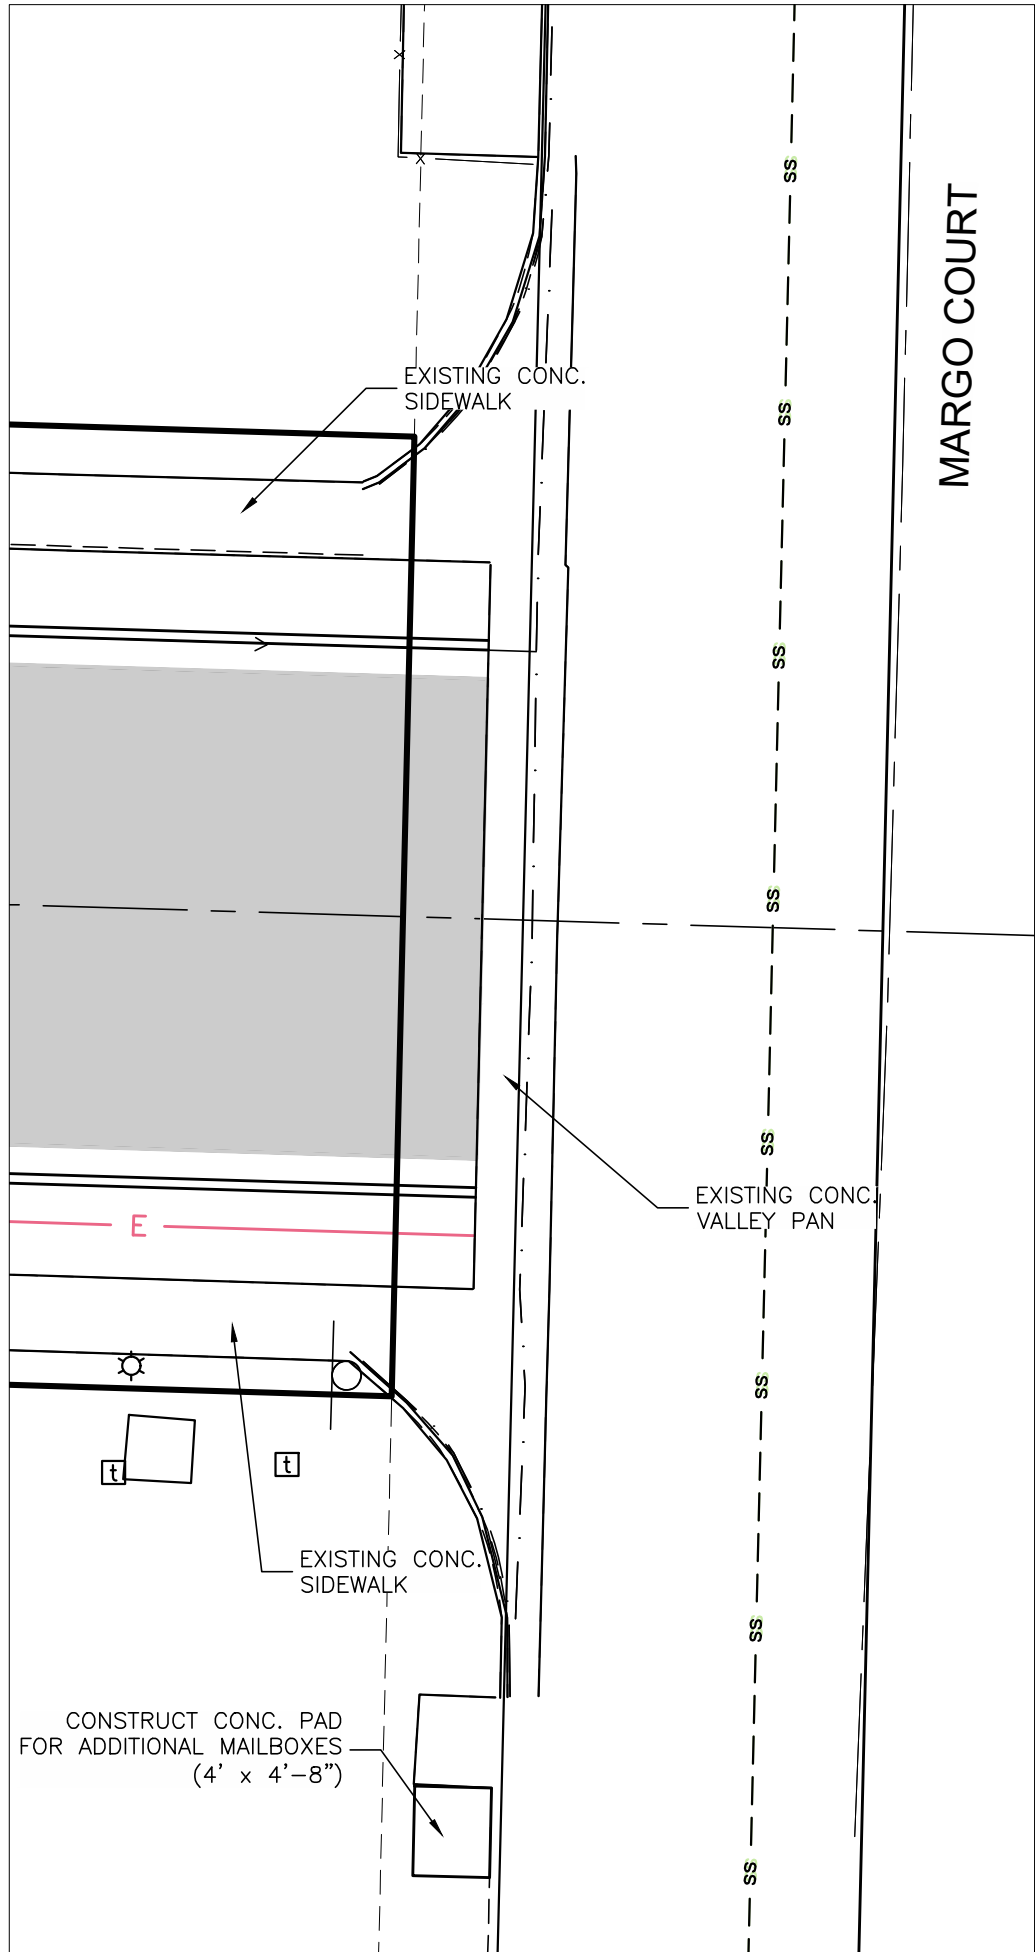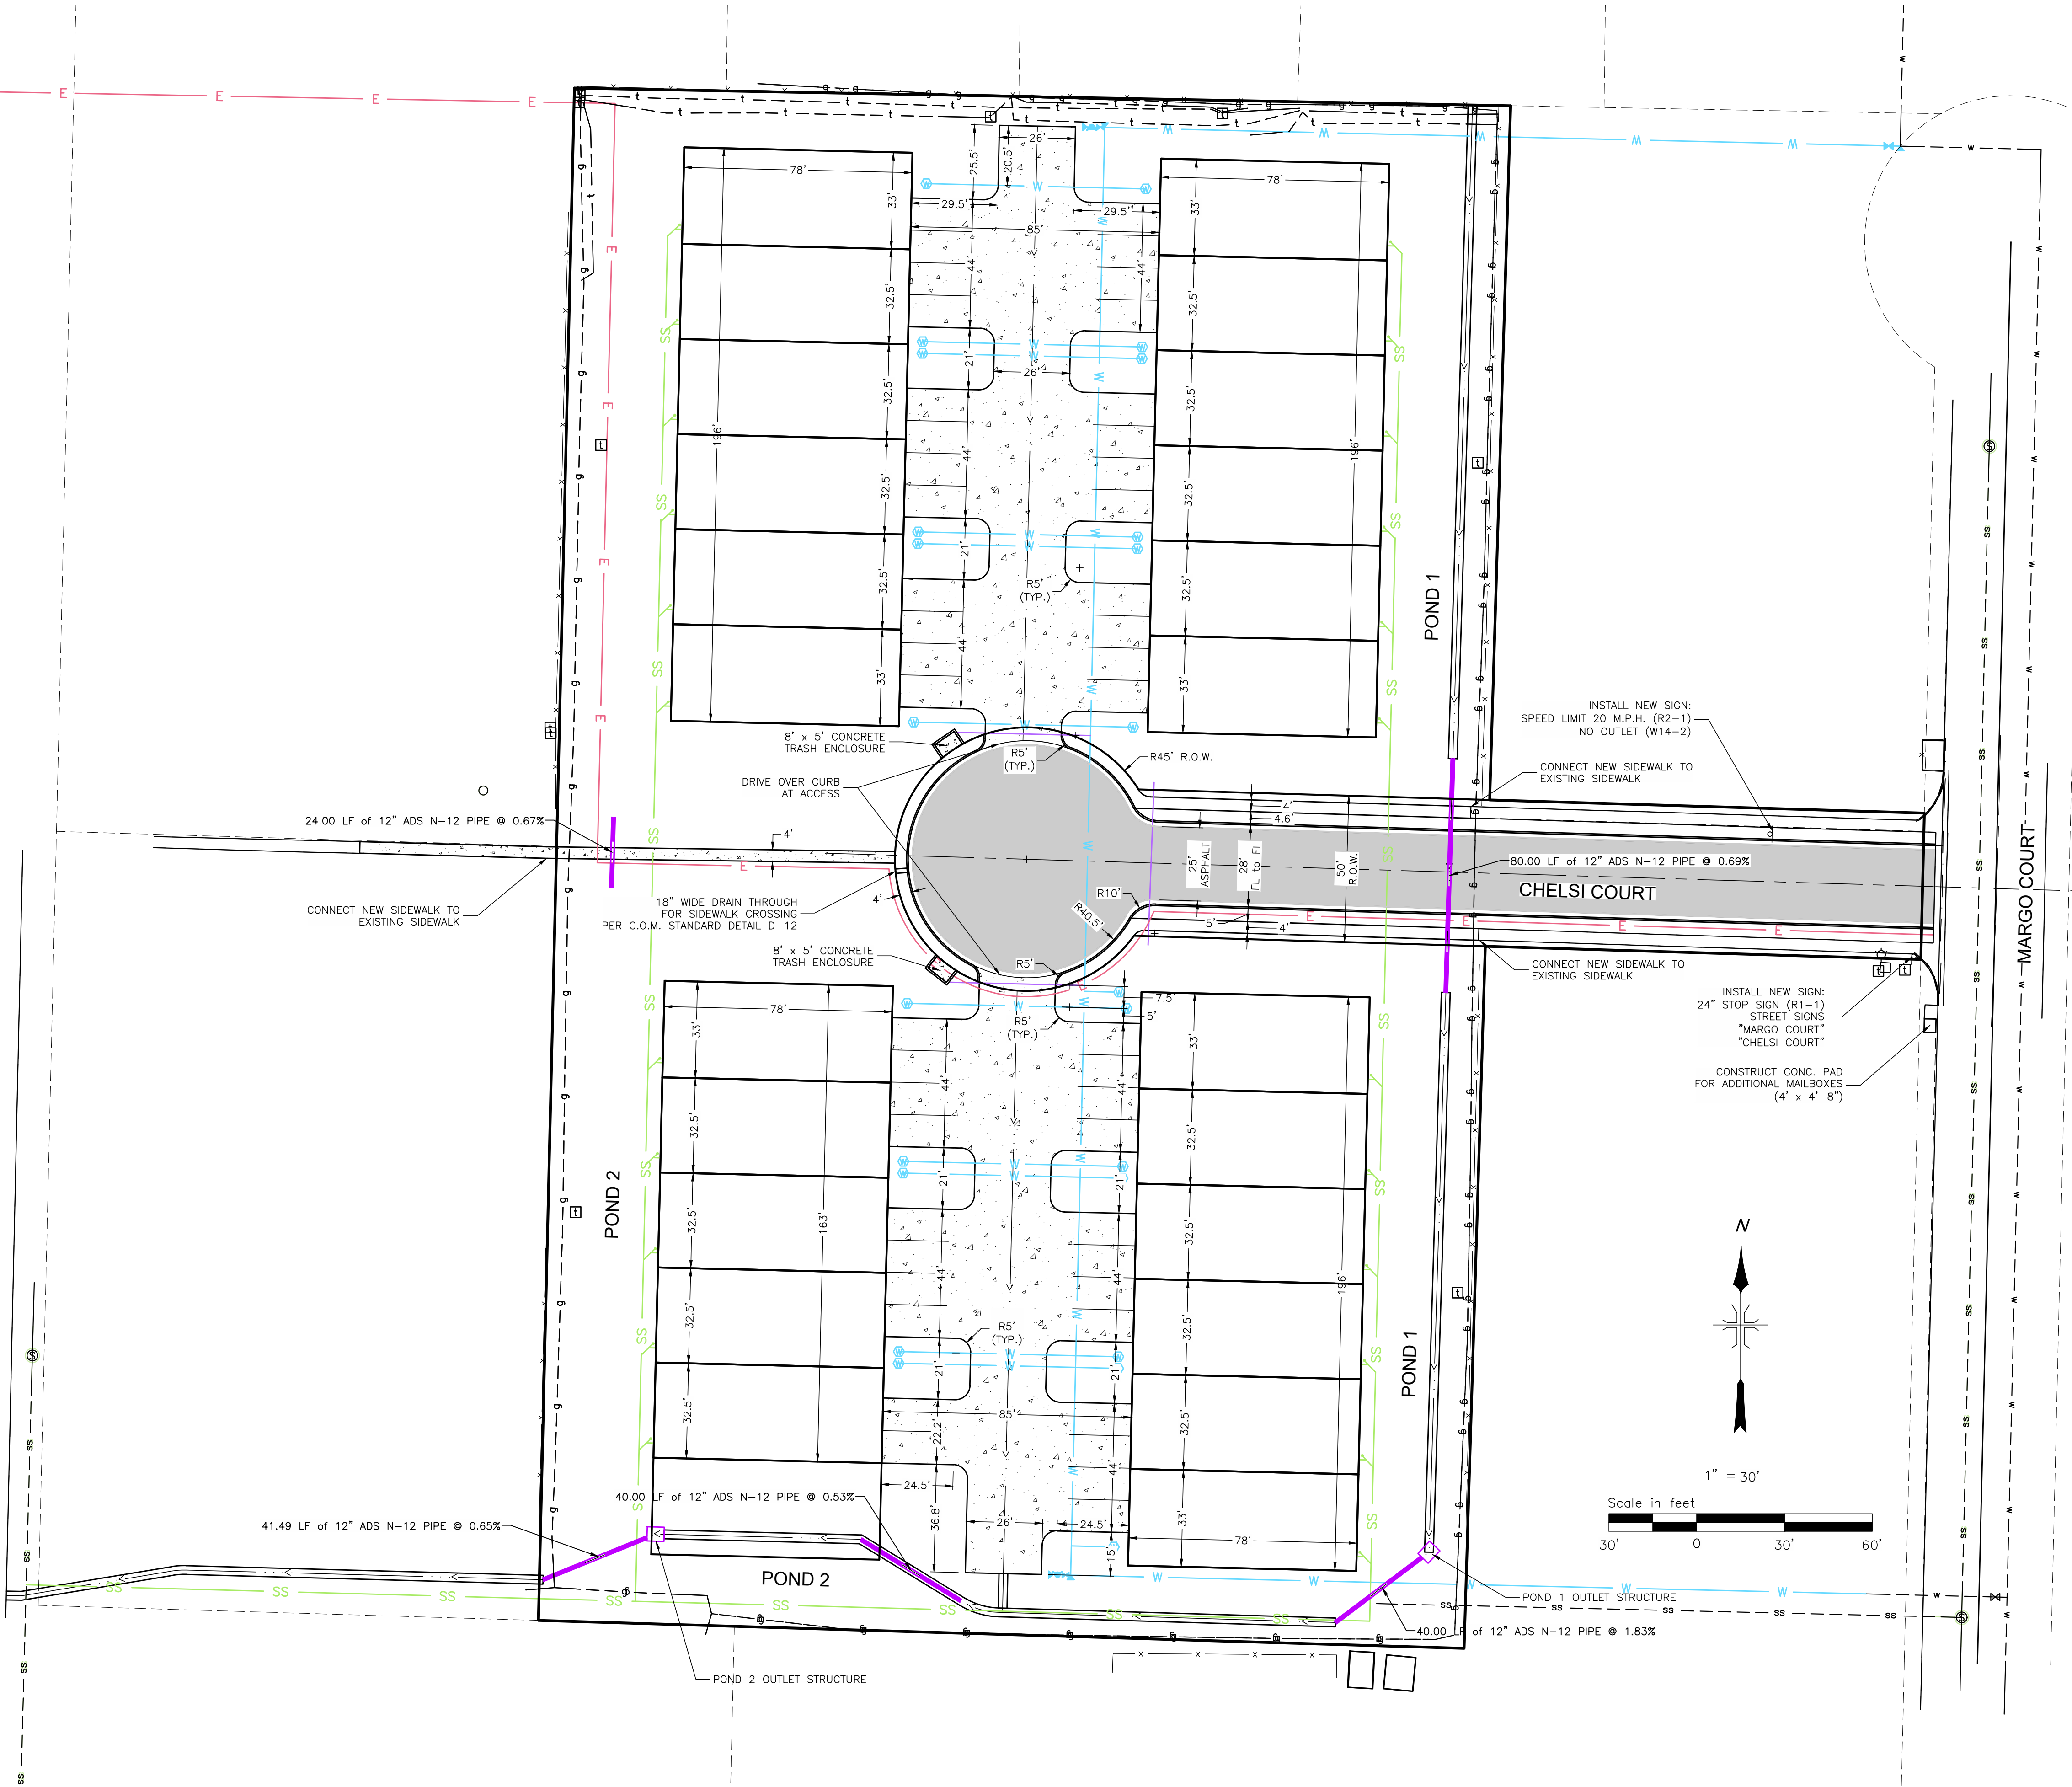


INTERSECTION DETAIL
 SCALE: 1" = 10'


SUBMITTAL SET
 NOT FOR CONSTRUCTION

SANDOVAL CONSTRUCTION, LLC		 DEL-MONT CONSULTANTS, INC. ENGINEERING & SURVEYING 125 Colorado Ave. Montrose, CO 81401 (970) 249-2251 www.del-mont.com service@del-mont.com		NO. DATE REVISIONS BY	
HORIZONTAL SITE PLAN		DESIGNED BY: MGW	CHECKED BY:	DATE ISSUED: 2024-10-02	
		DRAWN BY:	DATE:	SHEET NO. 3 OF 15	


PLOTTED BY: MWHITTE, FILE PATH: & NAME = I:\INDUS\PROJECTS\ACTIVE PROJECTS\2024\24090-MARGO COURT DEVELOPMENT\C3D\24090-MARGO COURT DEVELOPMENT\C3D\24090-QC SHEETS.DWG, PLOT DATE = 10/30/2024 11:28 AM

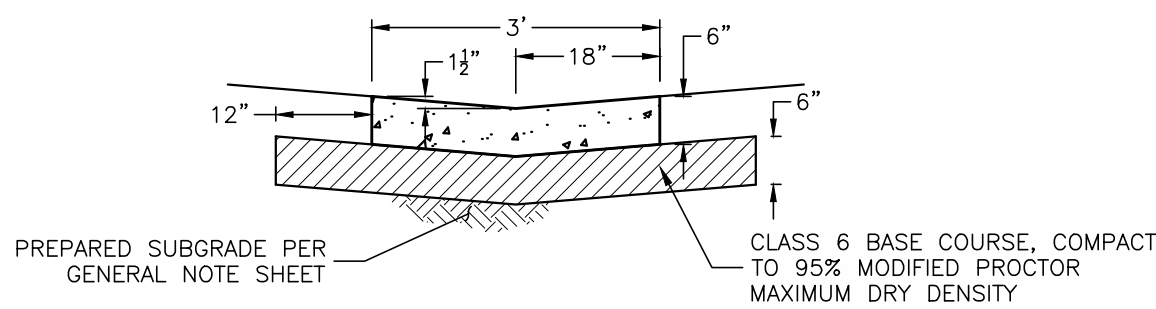


3' TRICKLE CHANNEL
N.T.S.

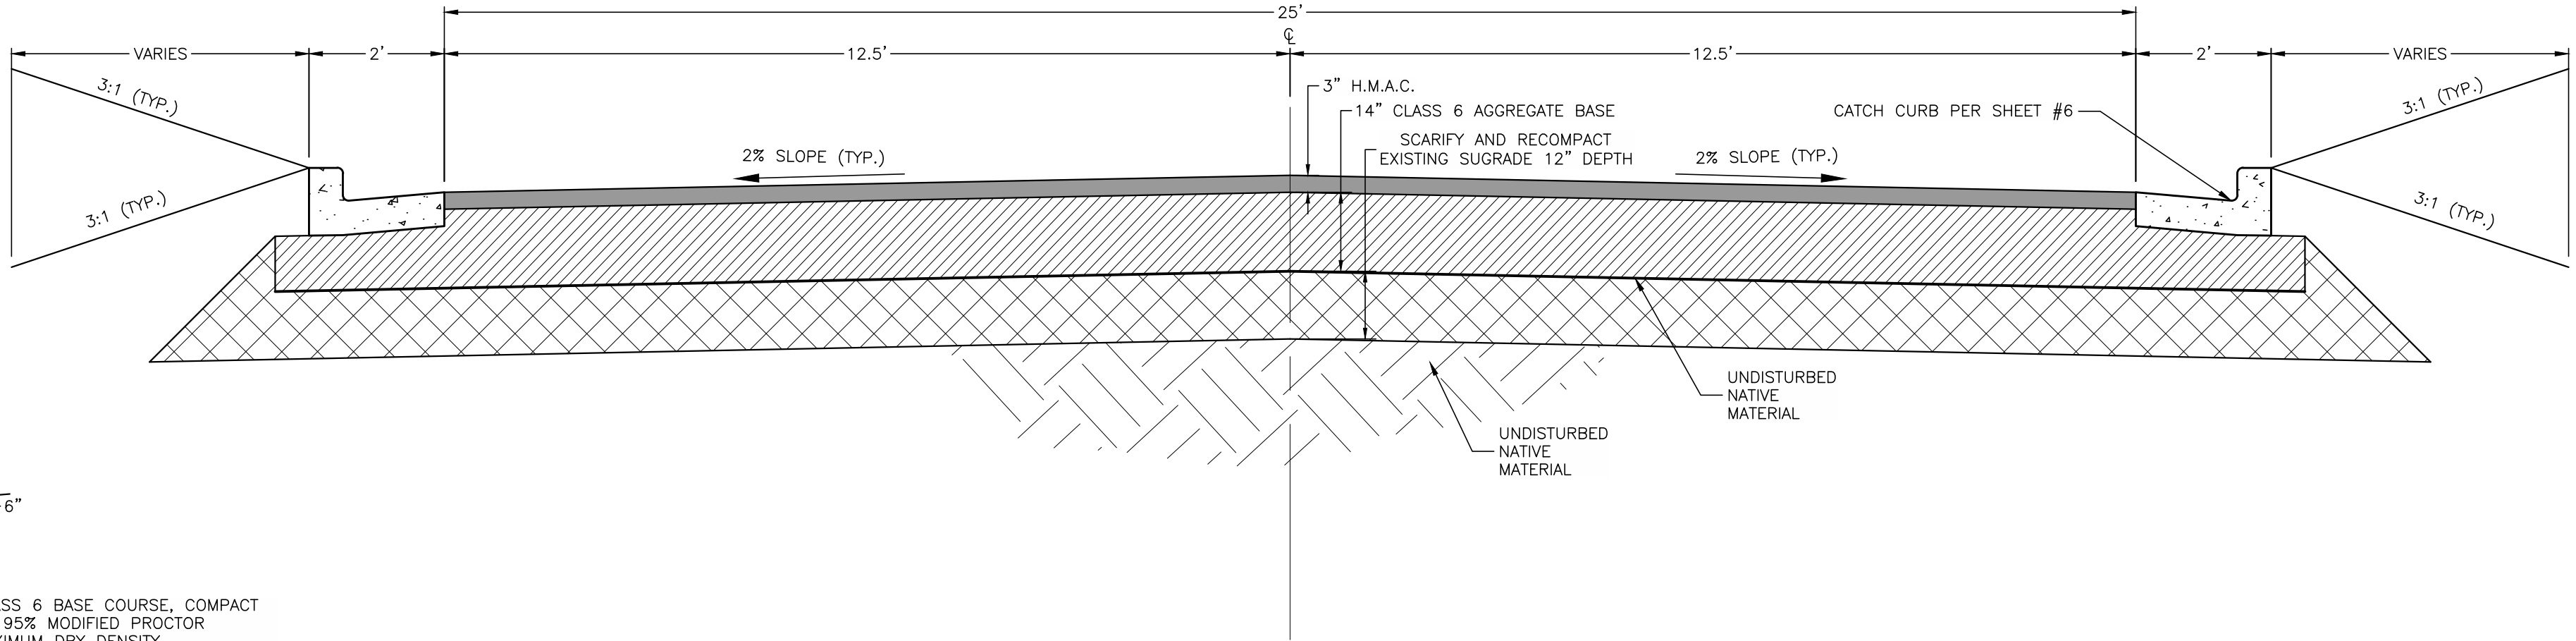


TYPICAL CROWNED ROAD SECTION
N.T.S.

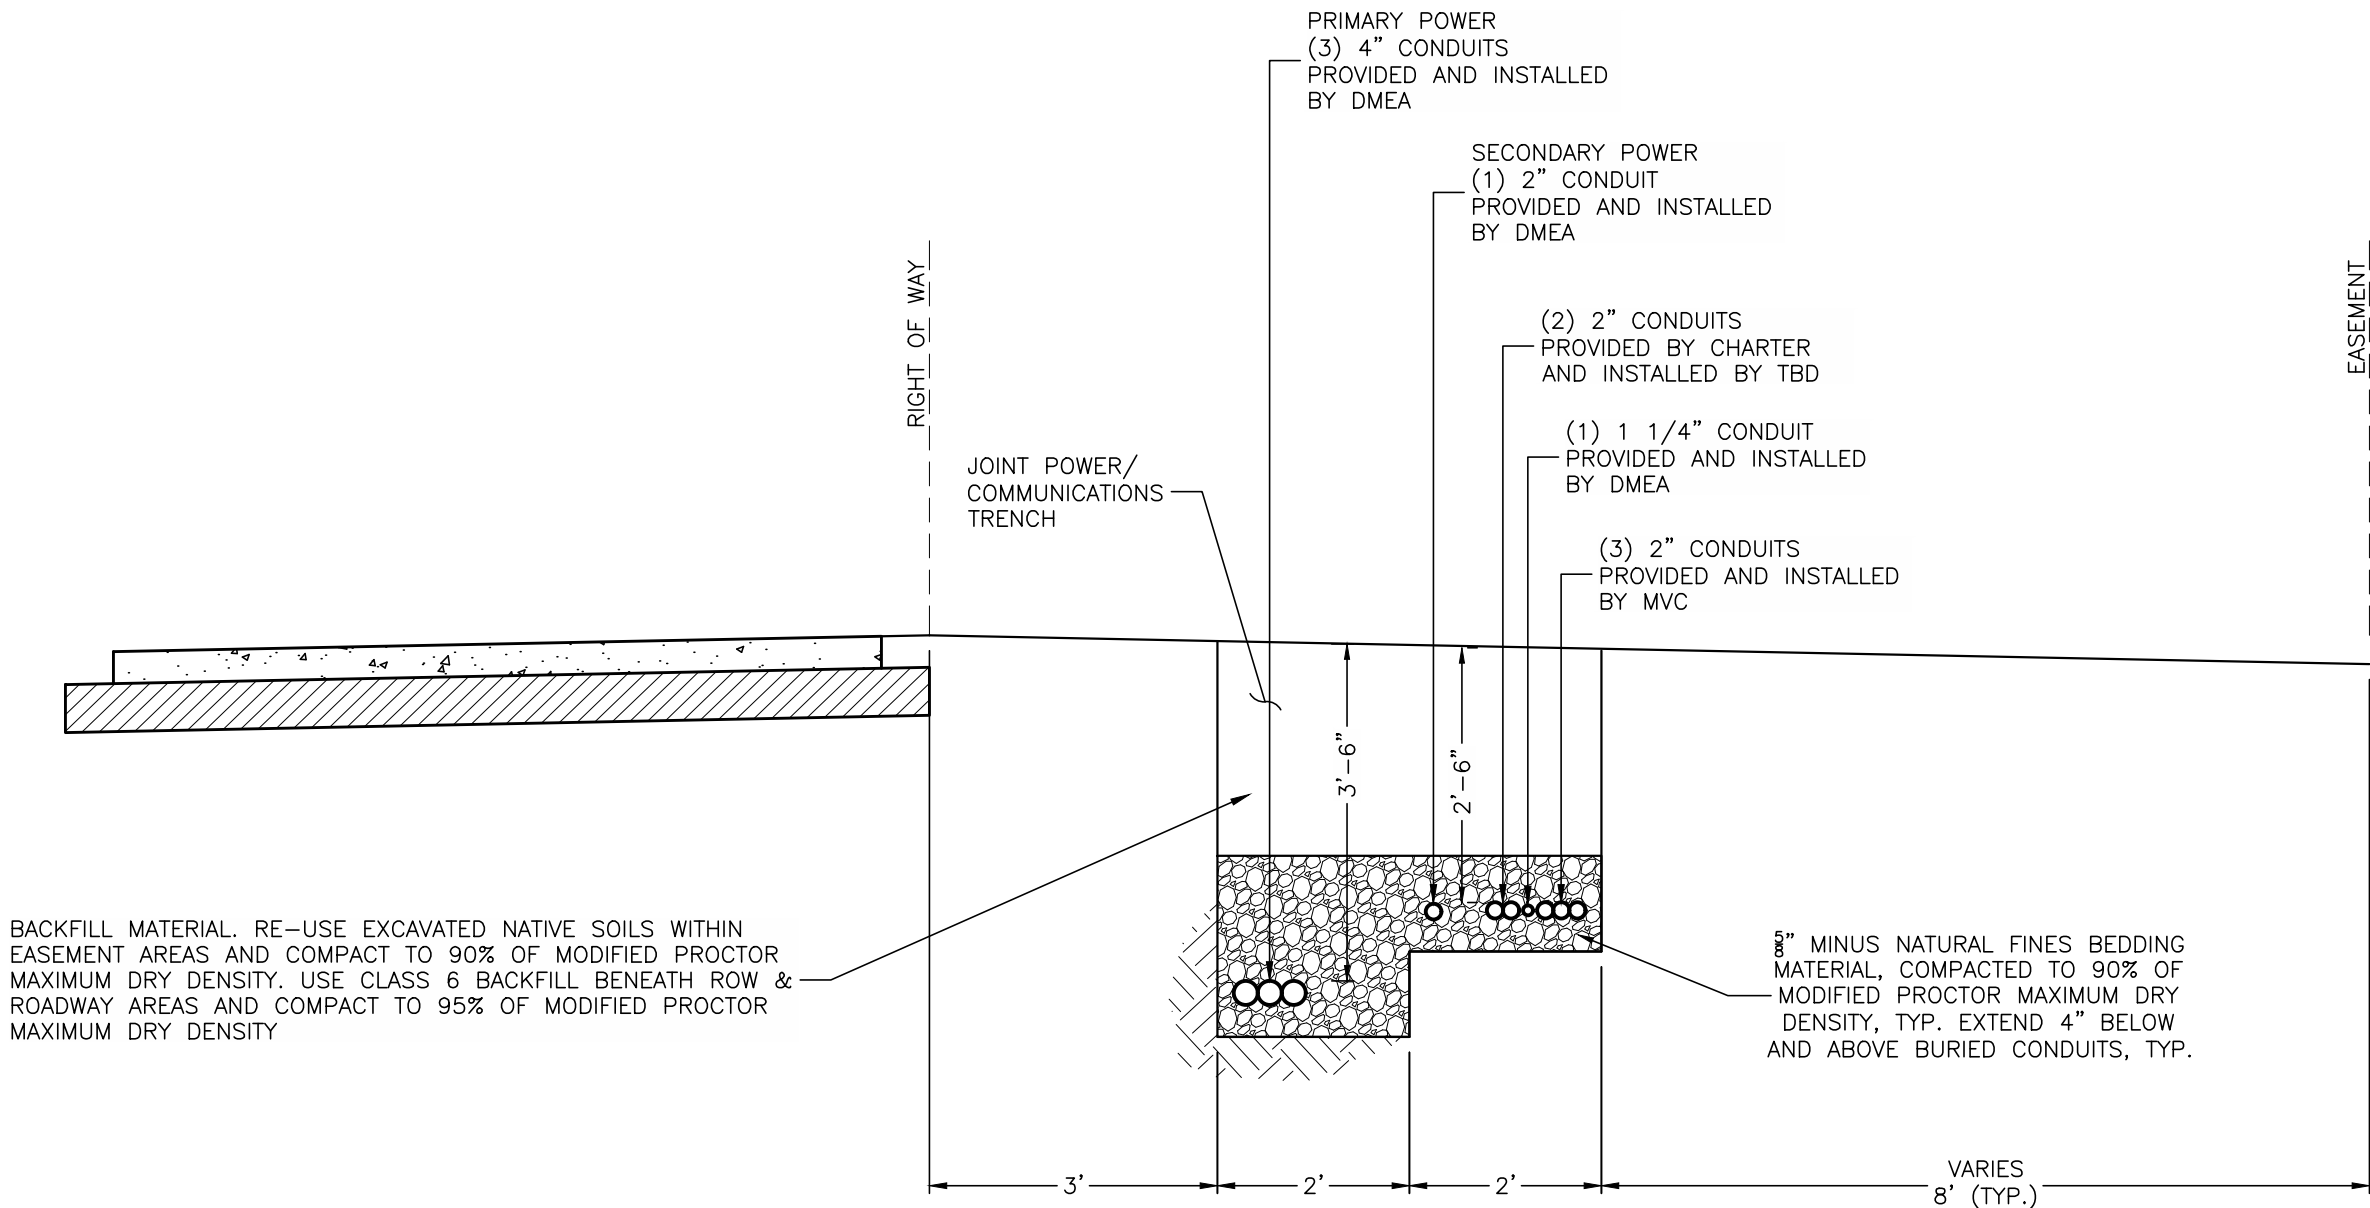


TYPICAL DRY UTILITY TRENCH & LAYOUT DETAIL
N.T.S.

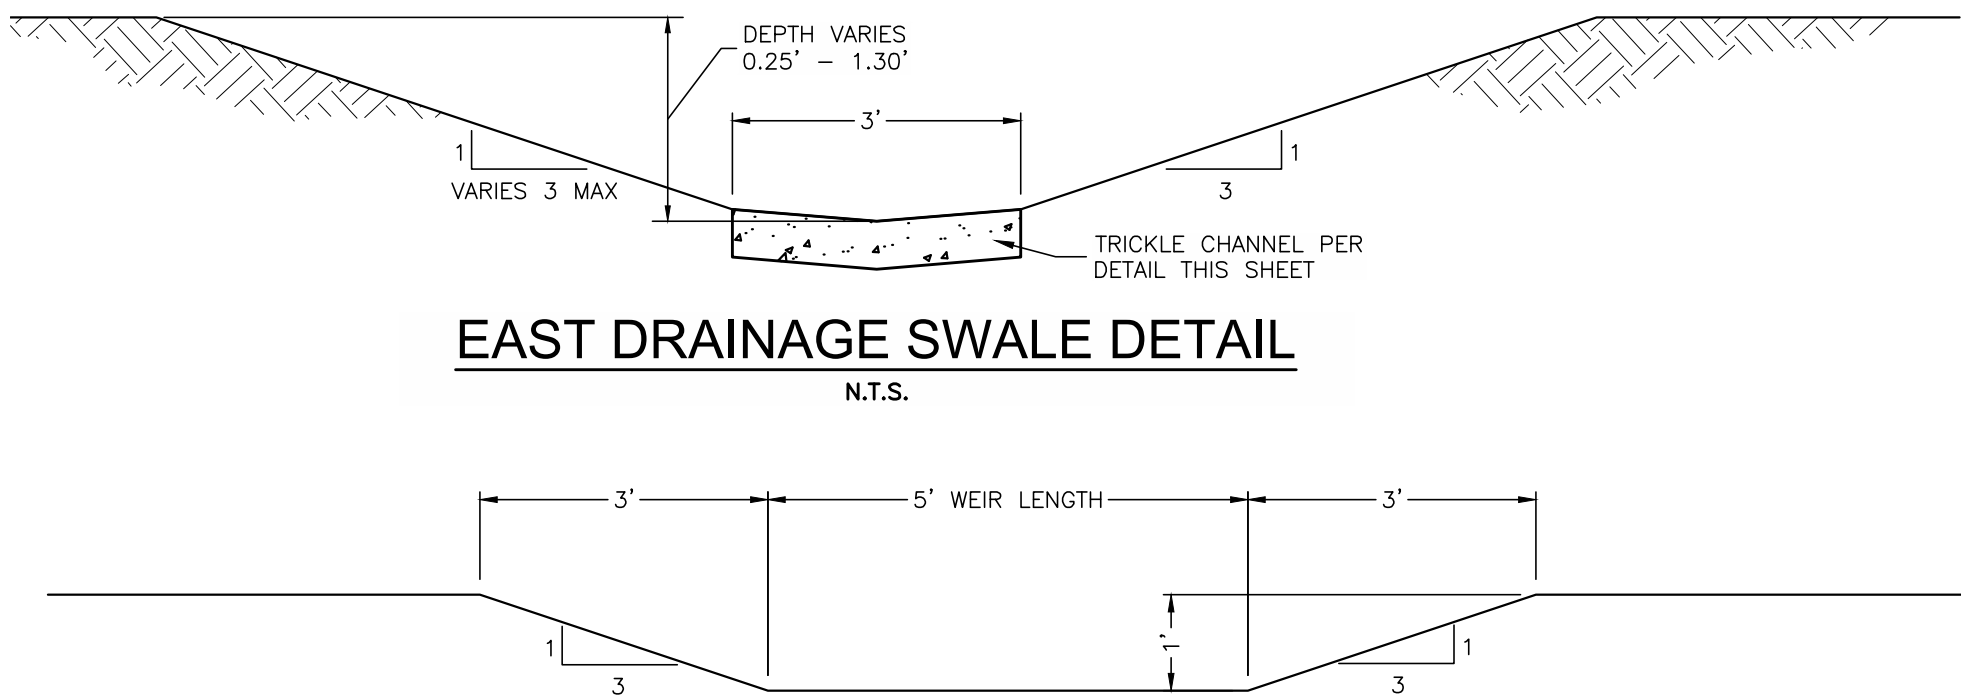

EAST DRAINAGE SWALE DETAIL
N.T.S.

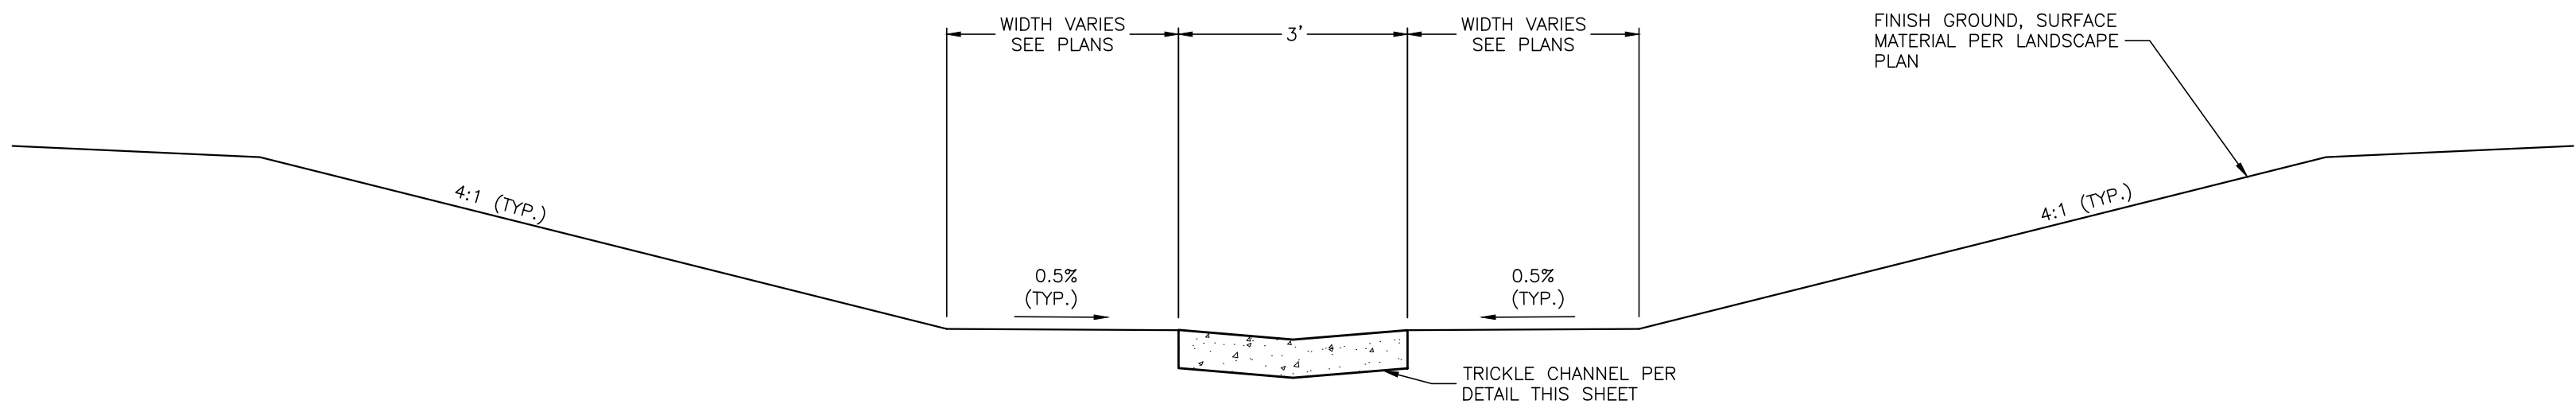

TYPICAL POND SECTION
N.T.S.

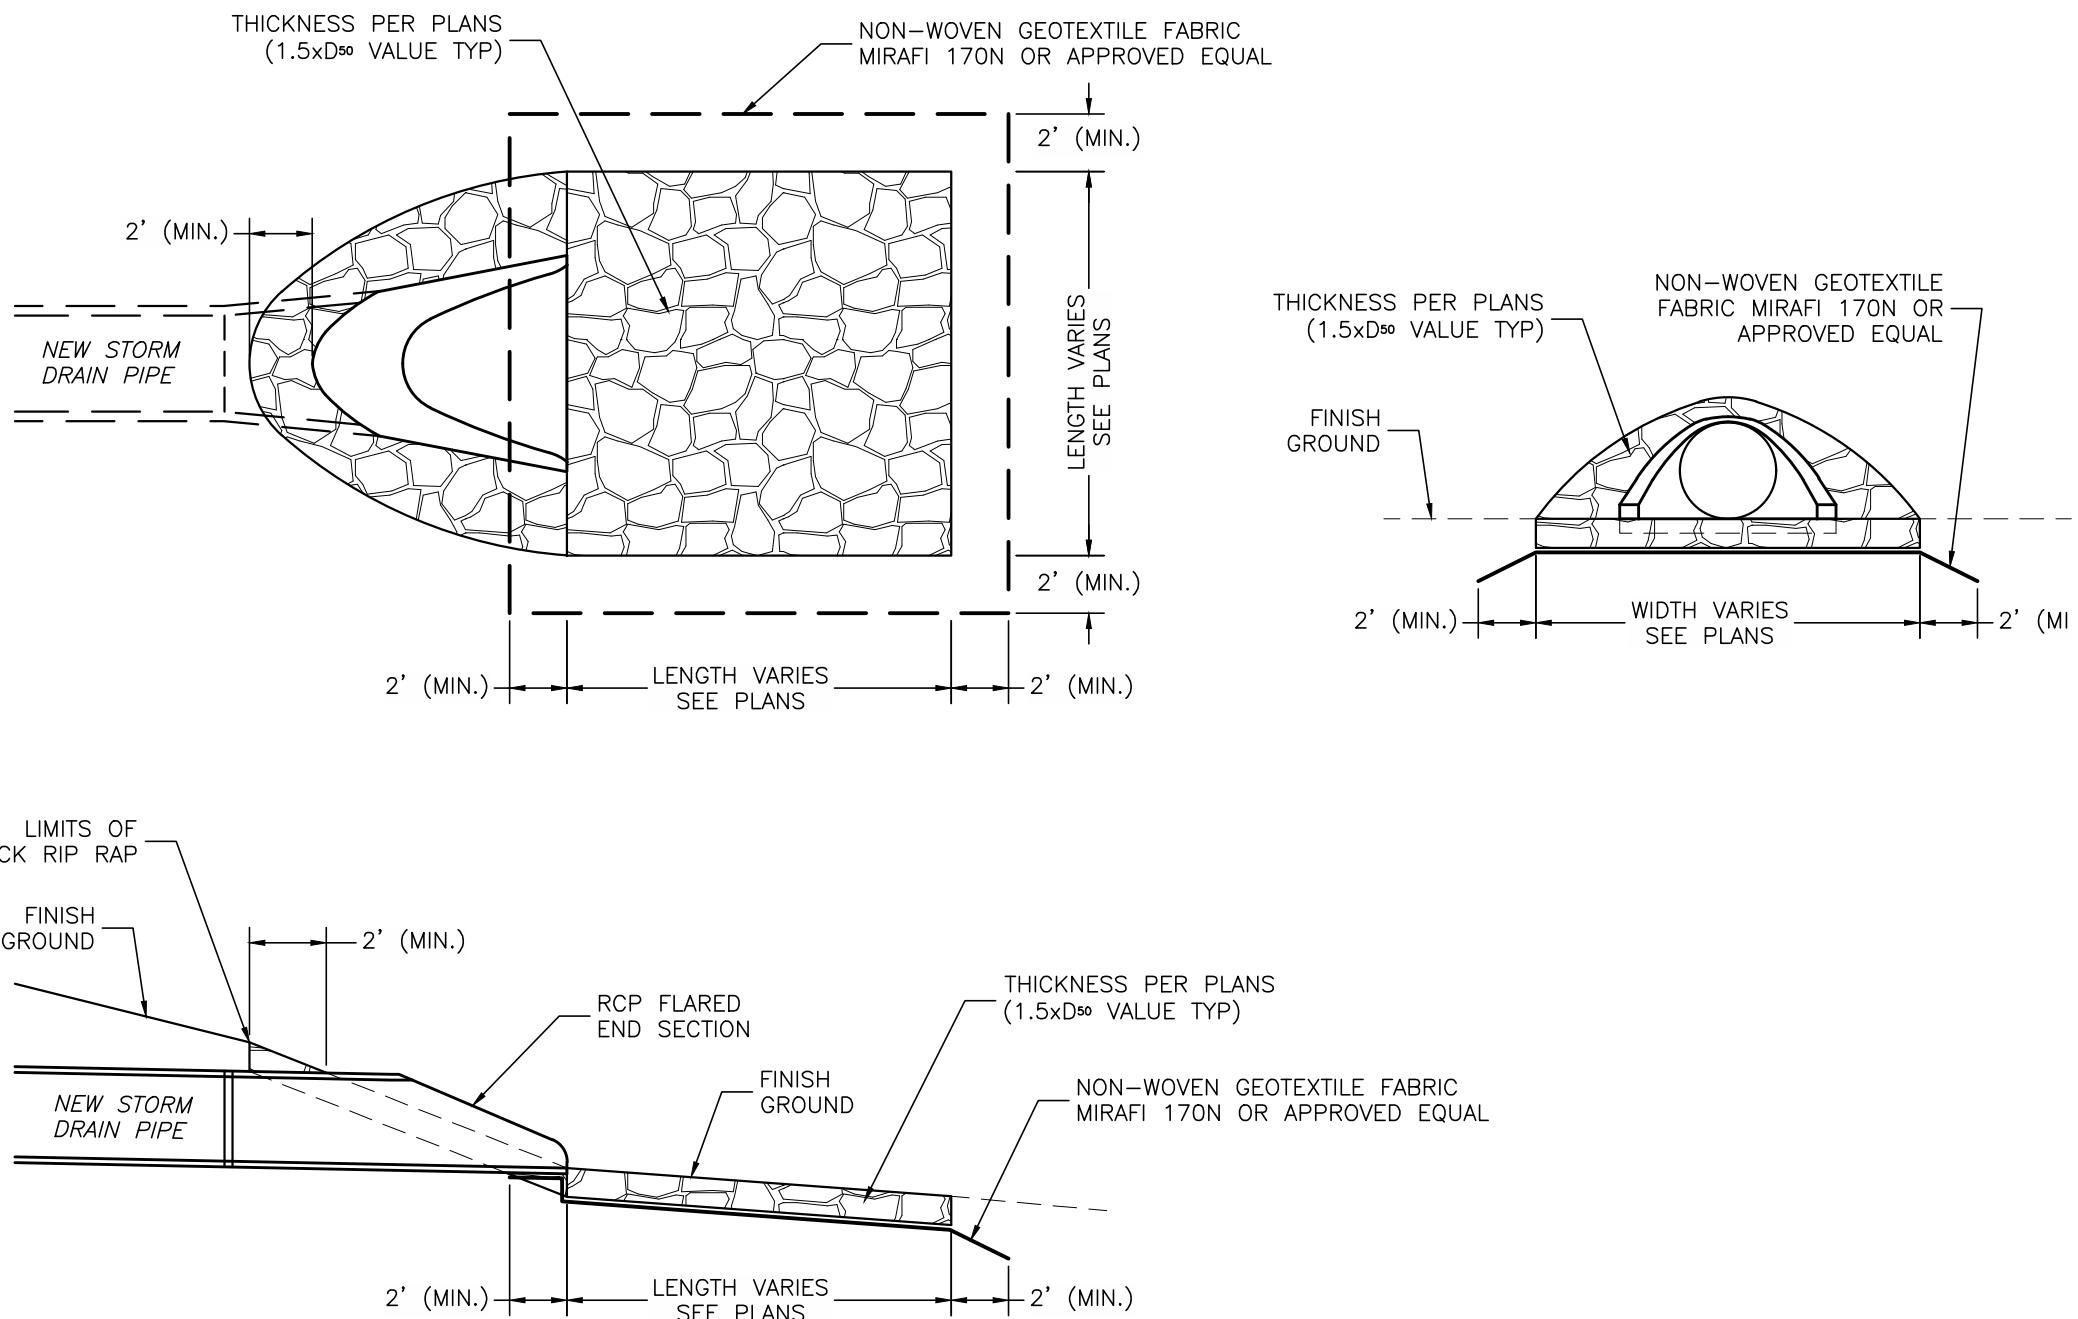

PIPE OUTFALL RIPRAP
N.T.S.




SUBMITTAL SET
NOT FOR CONSTRUCTION

NO	DATE	REVISIONS	BY

DEL-MONT CONSULTANTS, INC. ENGINEERING & SURVEYING 125 Colorado Ave. Montrose, CO 81401 (970) 249-2251 www.del-mont.com service@del-mont.com	CHECKED BY:	DATE ISSUED:
	SCALE:	24090-QC SHEET 15.DWG
DESIGNED BY:	MGW	DATE:
DRAWN BY:	DRAFT	2024-10-02


SANDOVAL CONSTRUCTION, LLC	CONSTRUCTION DETAILS

DMC JOB NO.:	24090
SHEET NO.:	4
OF	15 SHEETS

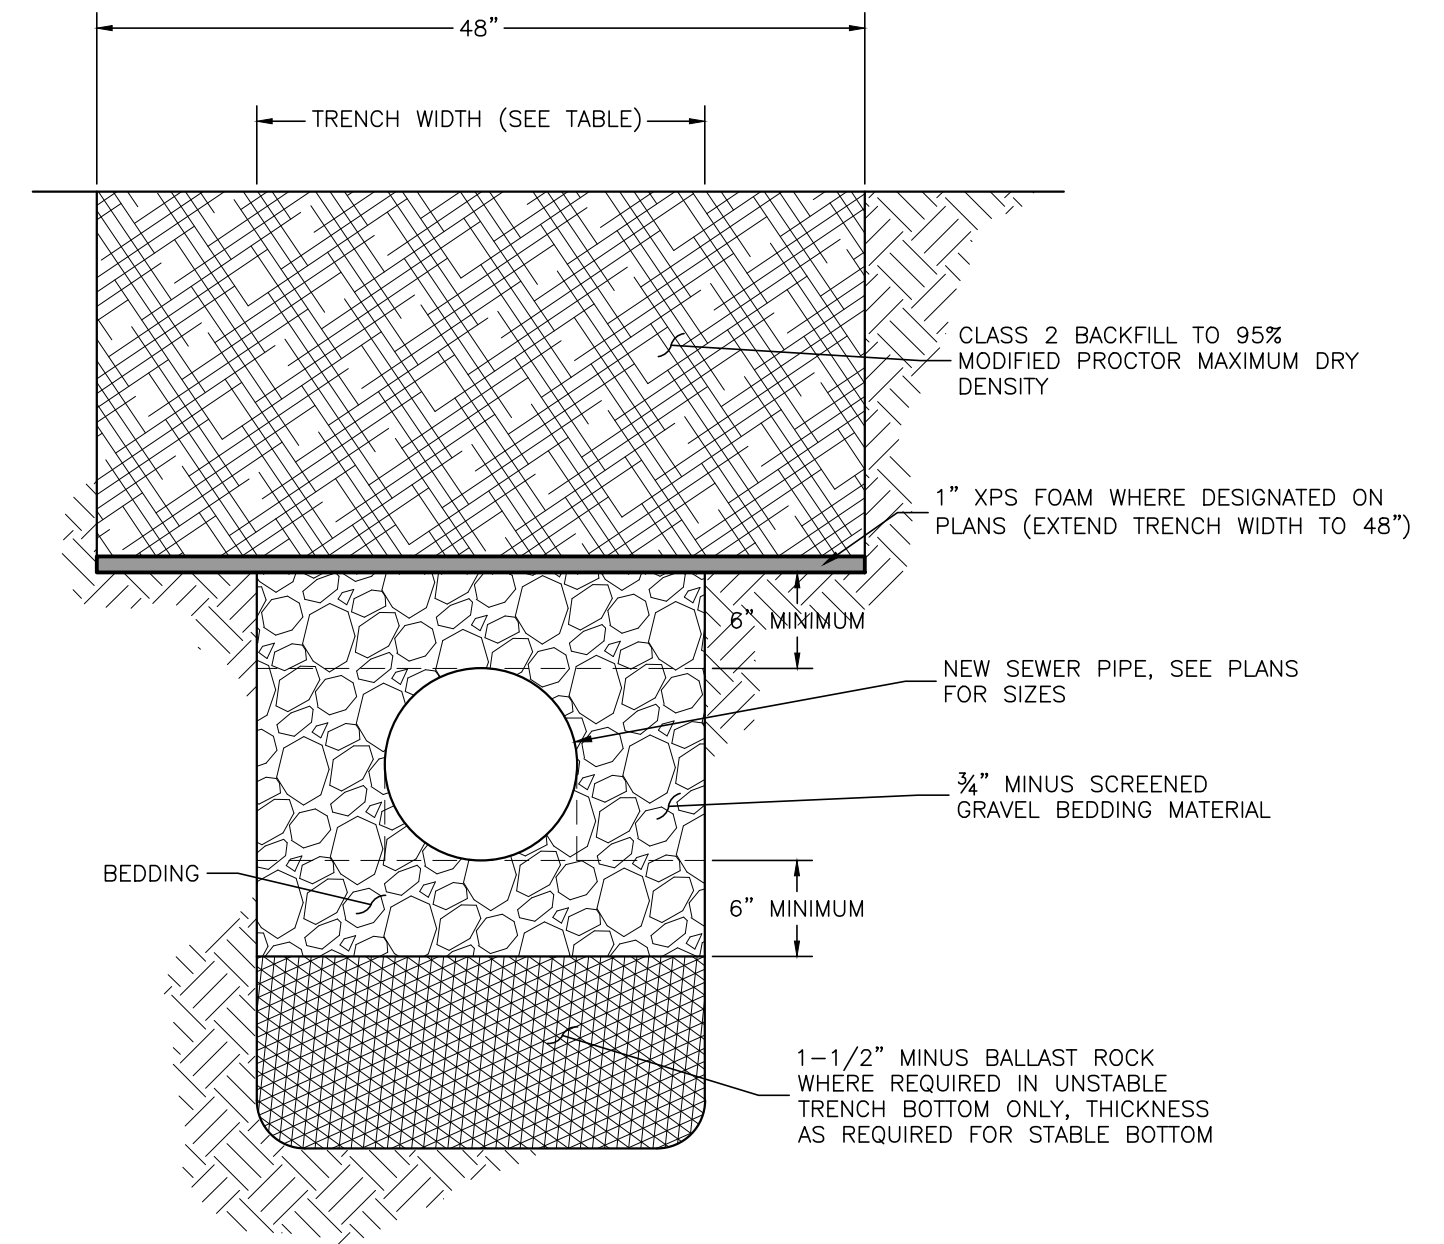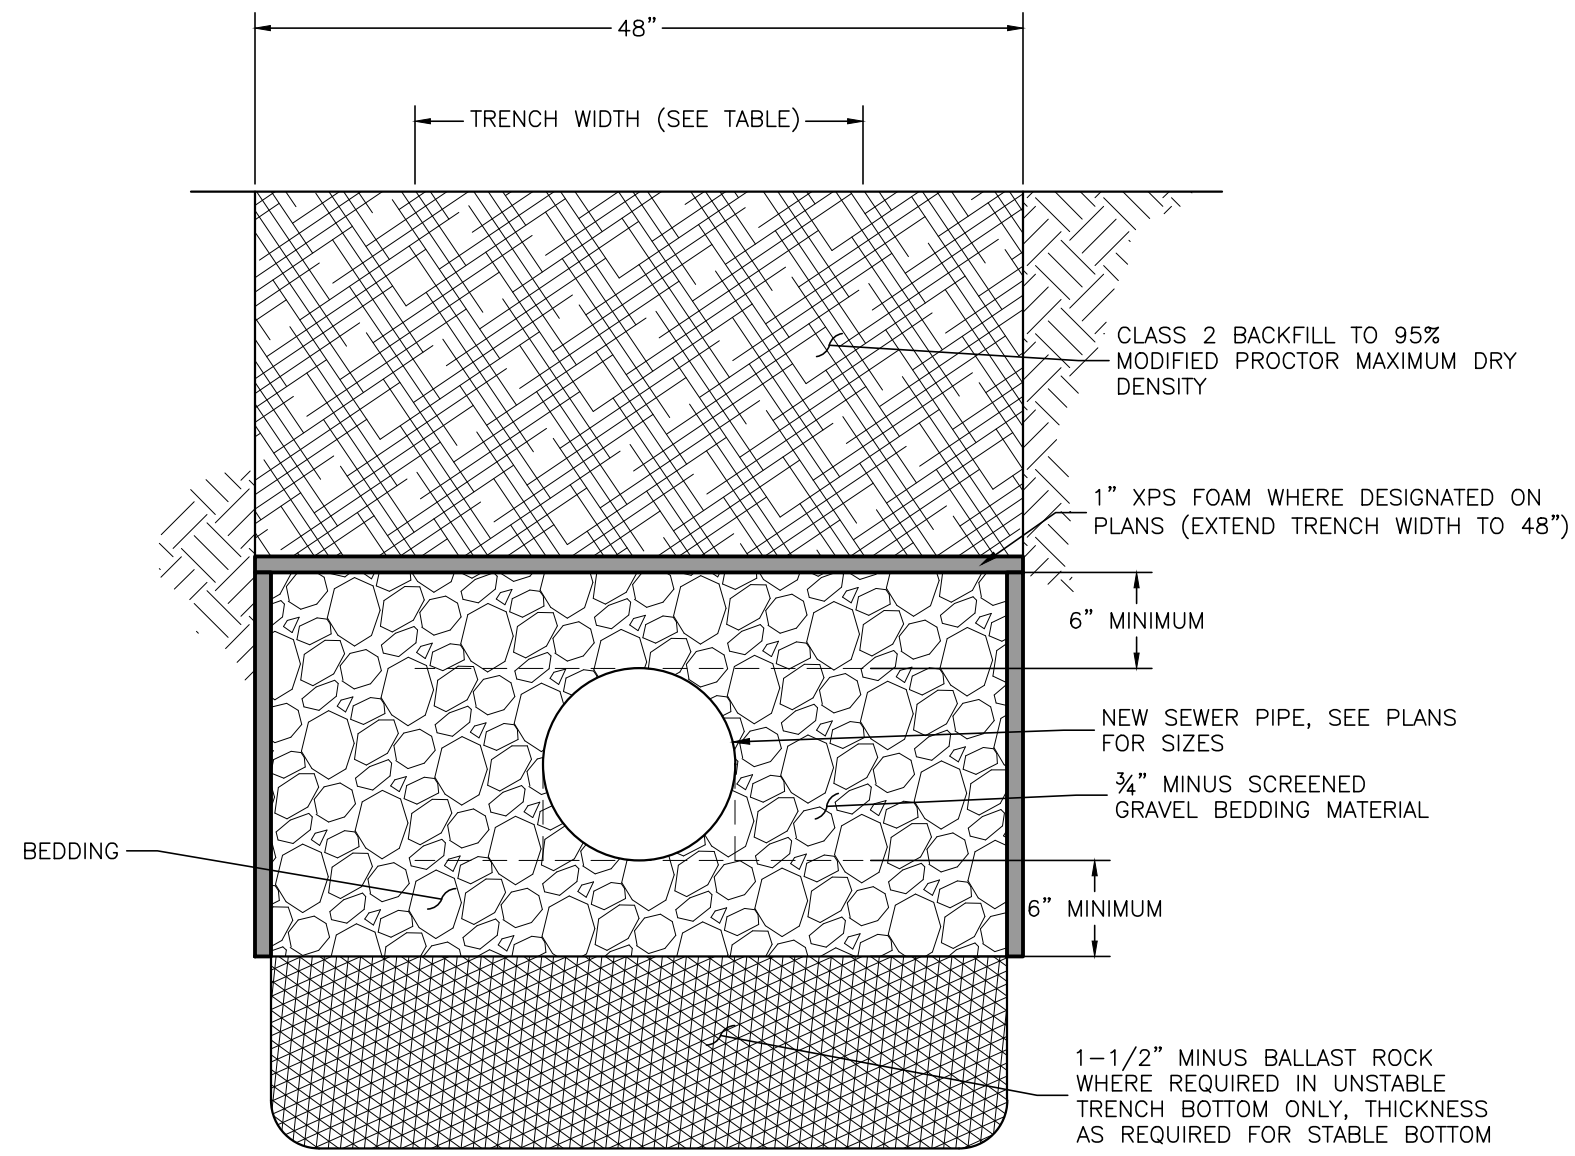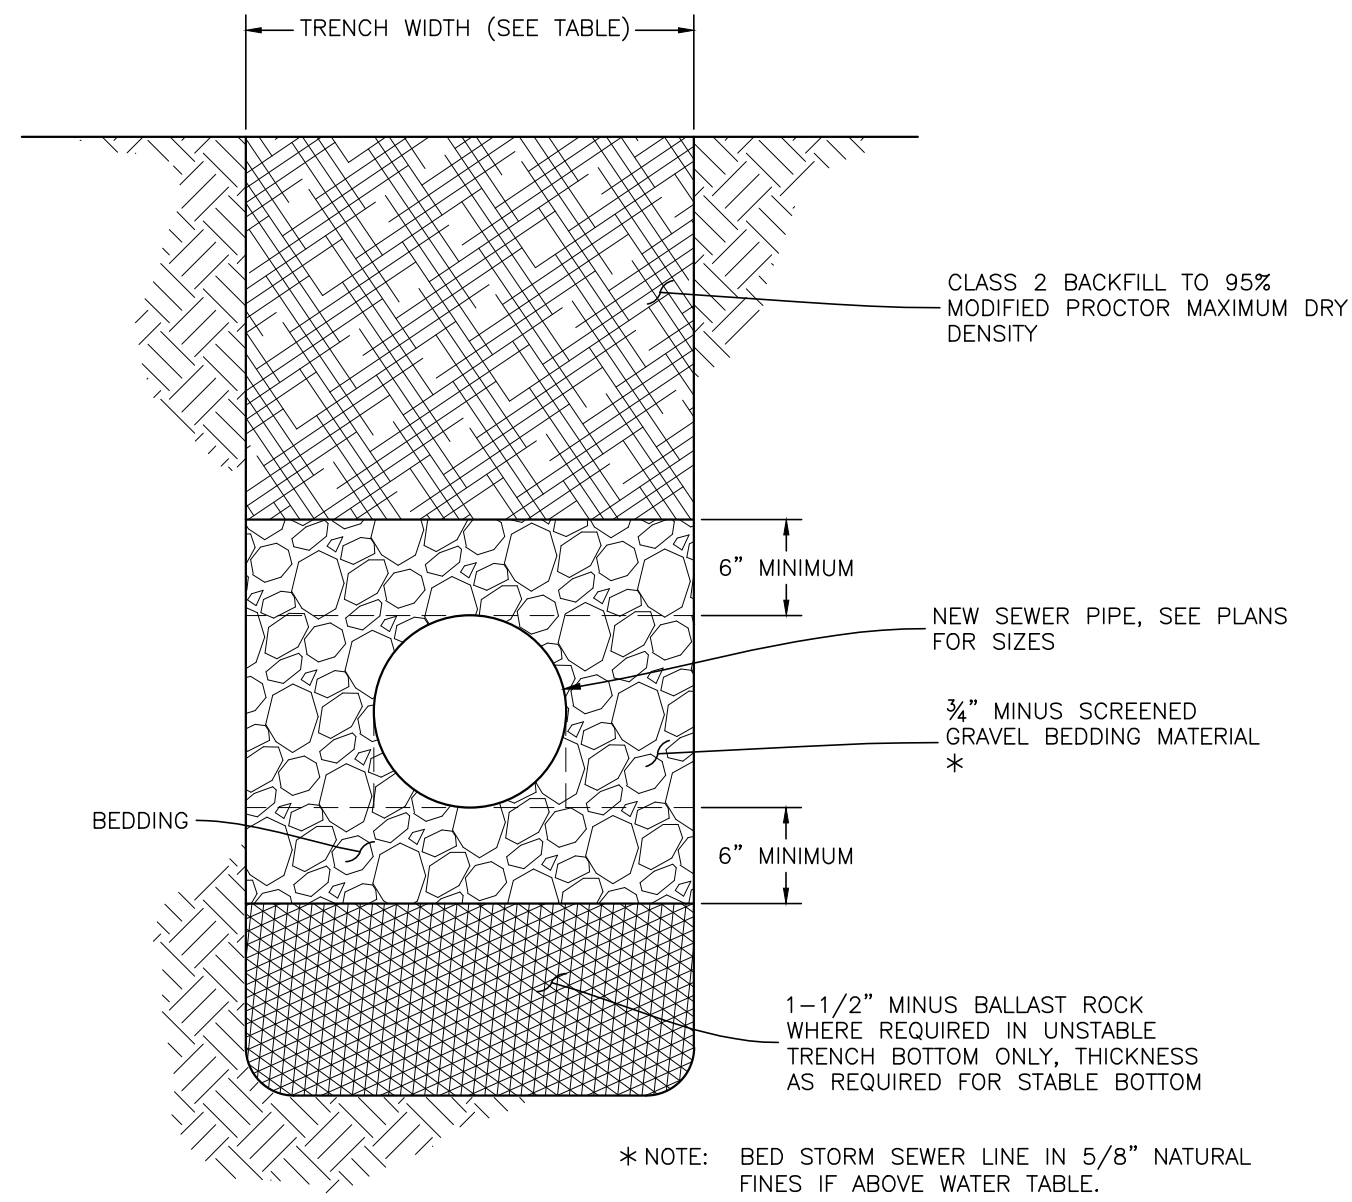

MINIMUM TRENCH WIDTHS		
PIPE MATERIAL	NOMINAL PIPE SIZE (IN.)	MIN. TRENCH WIDTH (IN.)
C900 PVC	8	36
	12	36
ADS N-12	12	36
	15	36
	18	40
	24	48
	30	56
	36	64
PS46	8	36
	24	48
	30	52

PIPE BEDDING MATERIAL GRADATIONS		
	5" MINUS NATURAL FINES	3" CRUSHED SCREENED GRAVEL
SCREEN – PERCENT PASSING		
3/4"	100	100
3/8"	–	20 – 55
#8	20 – 85	–
#200	5 – 15	3

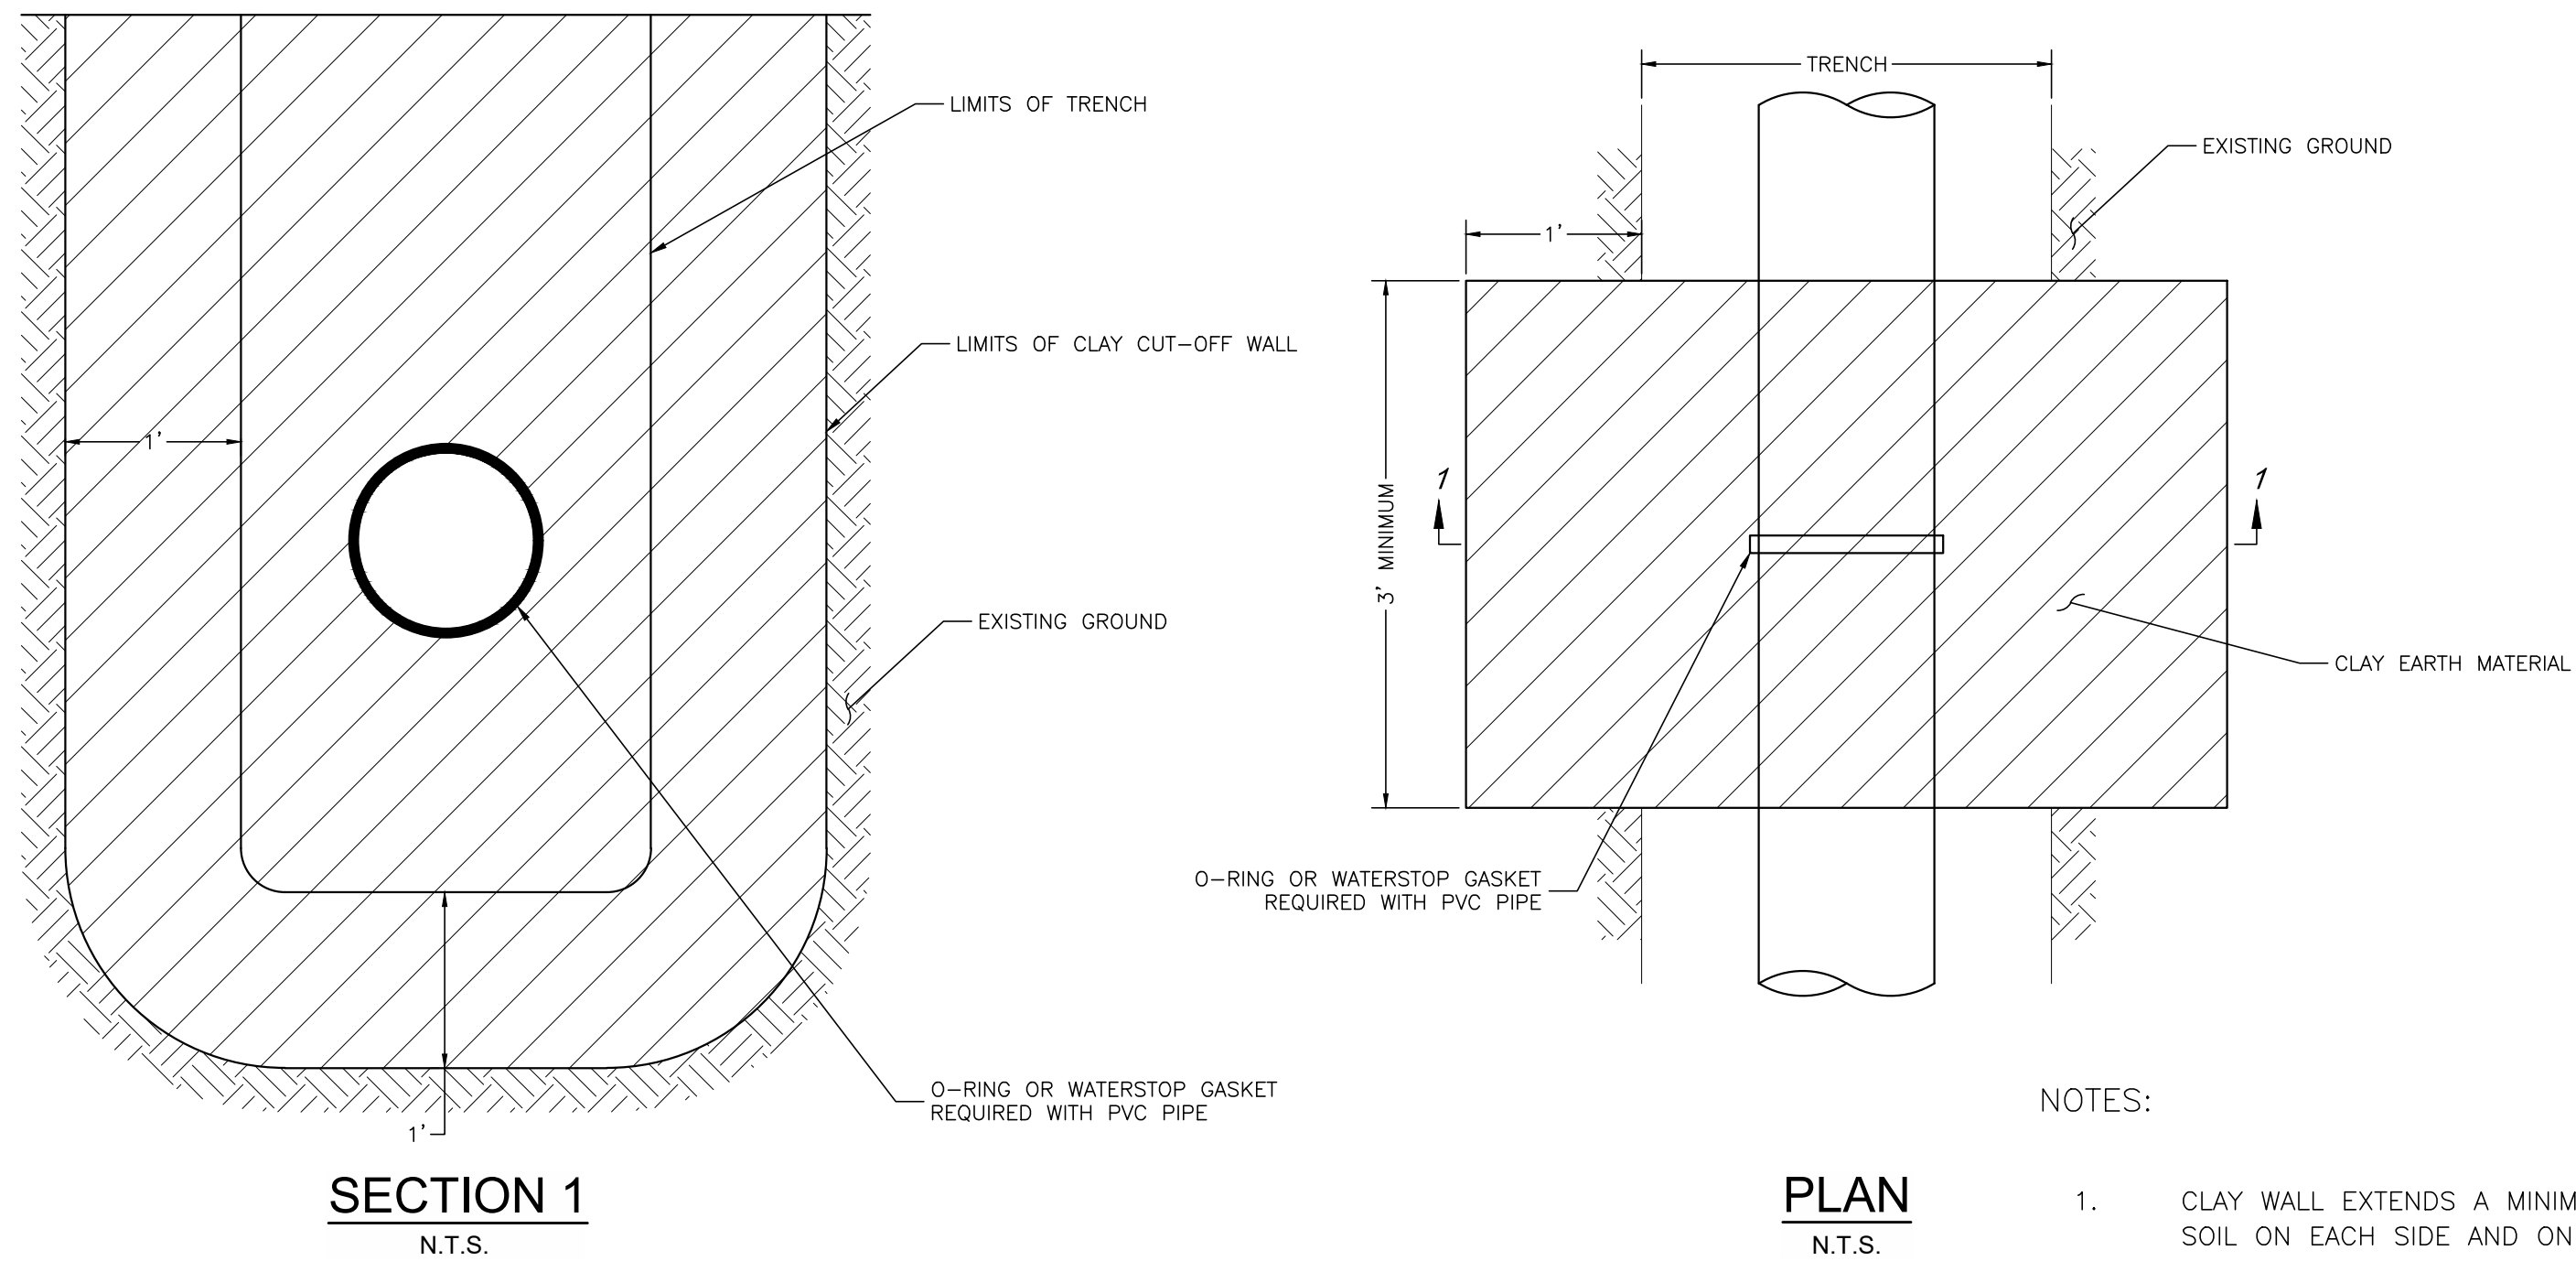

- NOTES:
1. CLAY WALL EXTENDS A MINIMUM OF 1' INTO UNDISTURBED SOIL ON EACH SIDE AND ON BOTTOM OF TRENCH.
 2. CLAY MATERIAL TO BE CLASSIFIED AS SC, CL OR ML—CL
 3. CLAY CUT-OFF WALLS TO BE INSTALLED 10' FROM UPHILL WALL OF MANHOLES.
 4. CLAY CUT-OFF WALLS TO BE INSTALLED EVERY 200' IN WATERLINE TRENCHES

SUBMITTAL SET
NOT FOR CONSTRUCTION

[illegible]

 DMC ENGINEERING & SURVEYING 125 Colorado Ave. ■ Montrose, CO 81401 ■ (970) 249-2251 www.del-mart.com ■ service@del-mart.com	DESIGNED BY:	MGW	SCALE:	CHECKED BY:	DATE ISSUED:	2024-10-02
	DRAWN BY:	DRAFT	FILE NAME:	2409C-SHEETS.DWG		


SANDOVAL CONSTRUCTION, LLC

CONSTRUCTION DETAILS


MC JOB NO.: 24090

SHEET NO. 5
15 SHEETS


PLOTTED BY: MWWHITE, FILE PATH & NAME = I:\DMIS\PROJECTS\ACTIVE PROJECTS\2024\24090-MARGO COURT DEVELOPMENT\C3D\24090-C SHEETS.DWG, PLOT DATE = 10/30/2024 11:28 AM

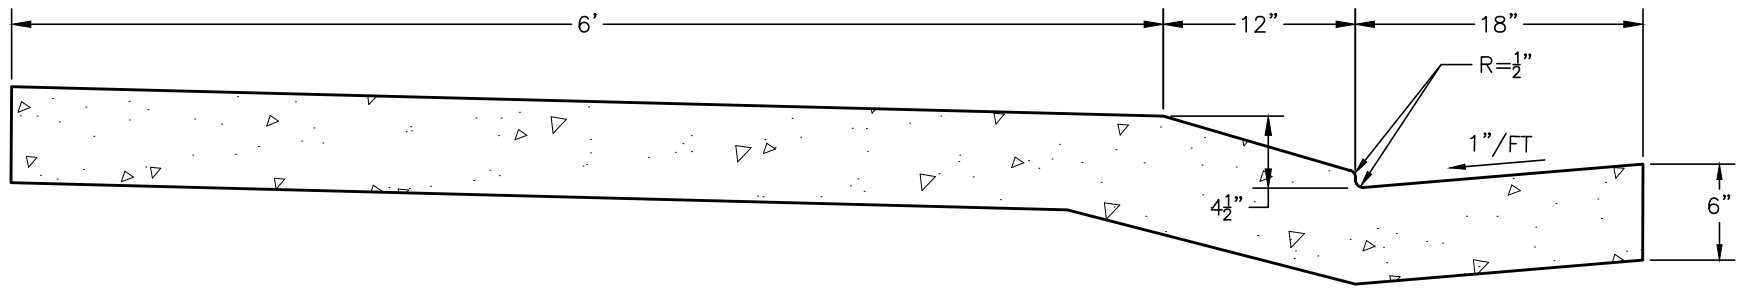

NOTE: BASE AND SUBGRADE PER TYPICAL ROAD SECTION
TYPICAL DRIVE OVER CURB, GUTTER & SIDEWALK DETAIL
 N.T.S.

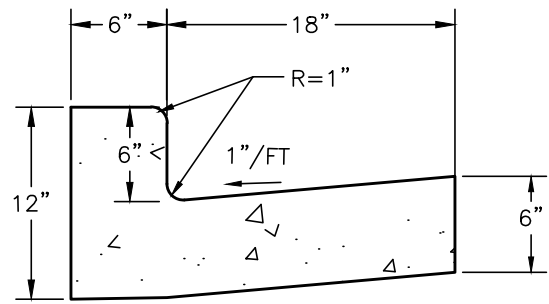


CATCH CURB & GUTTER
 N.T.S.

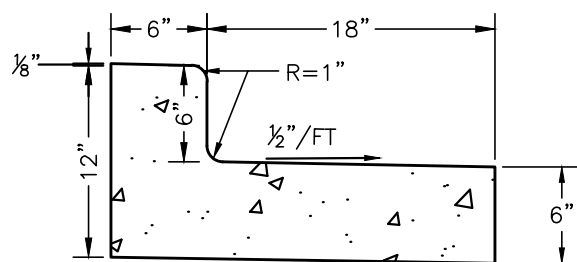


SPILL CURB & GUTTER
 N.T.S.


NOTE: BASE AND SUBGRADE PER TYPICAL ROAD SECTION
TYPICAL CURB & GUTTER DETAILS
 N.T.S.

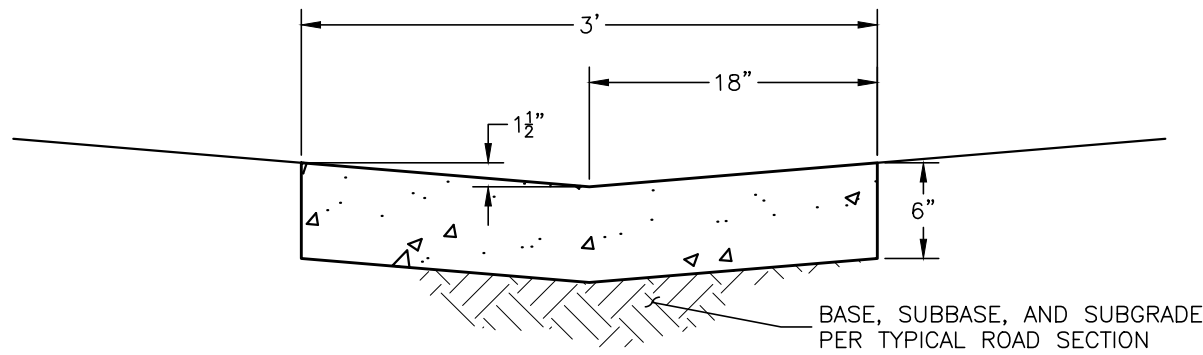


3' VALLEY PAN
 N.T.S.

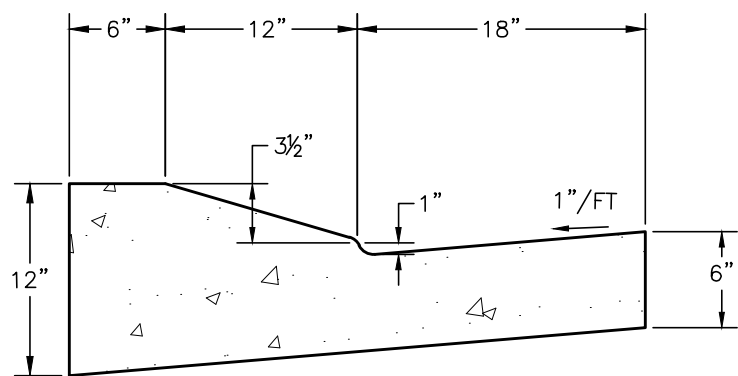


DRIVE OVER CURB & GUTTER
 SCALE 1" = 1'

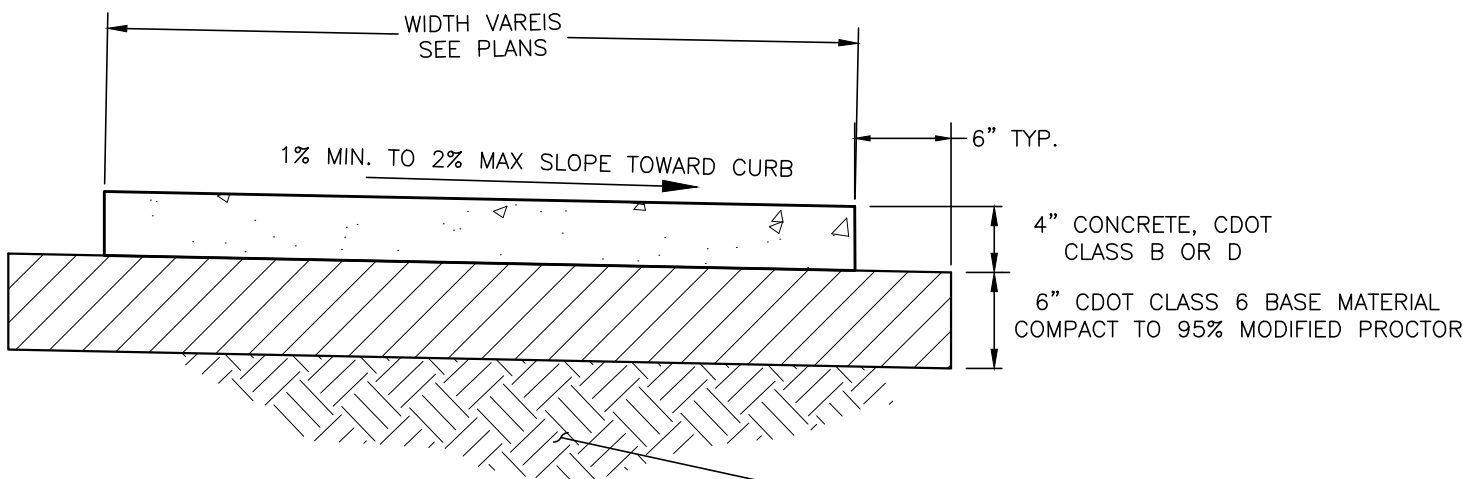


TYPICAL SIDEWALK SECTION
 N.T.S.

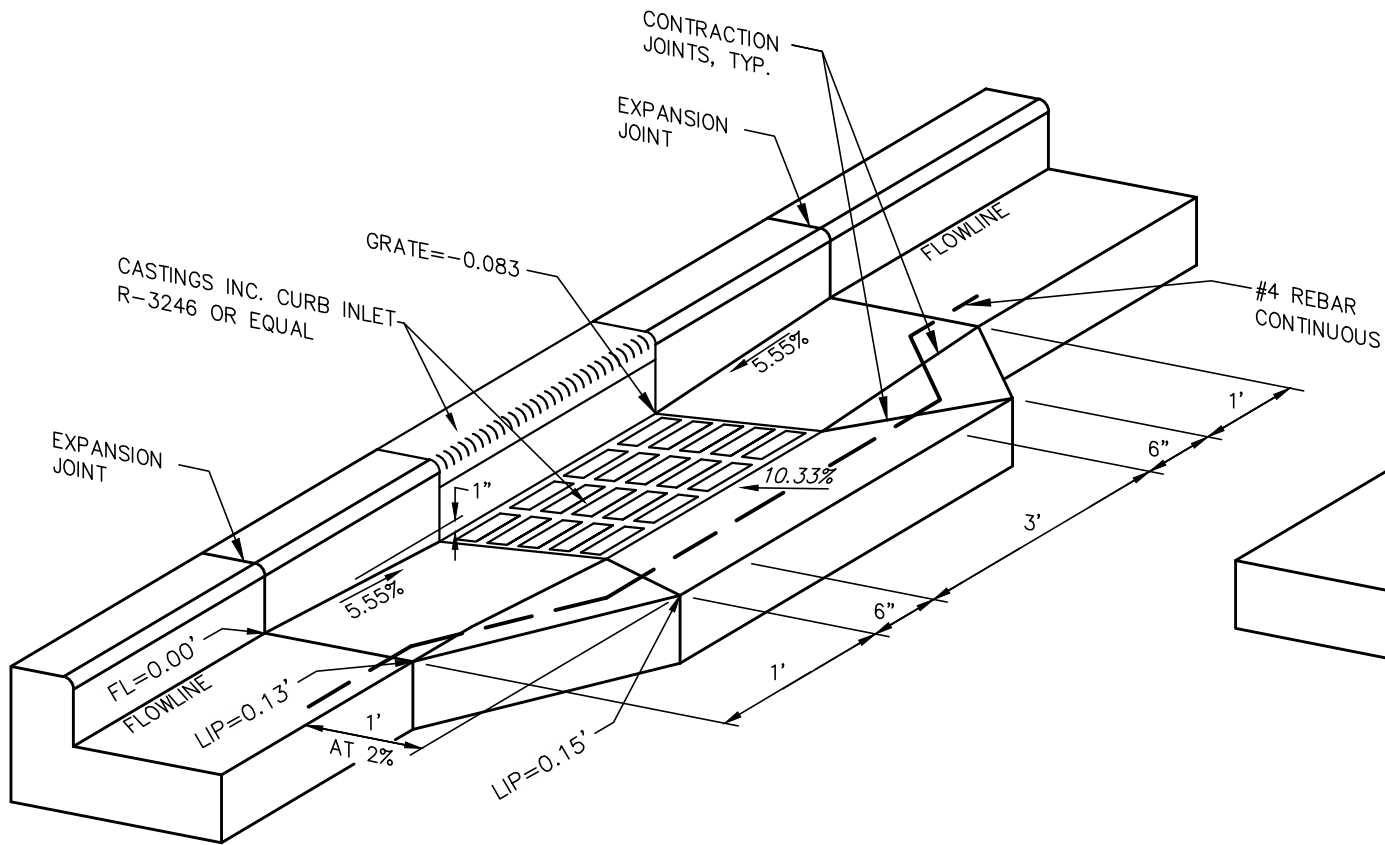


VERTICAL CURB OPENING

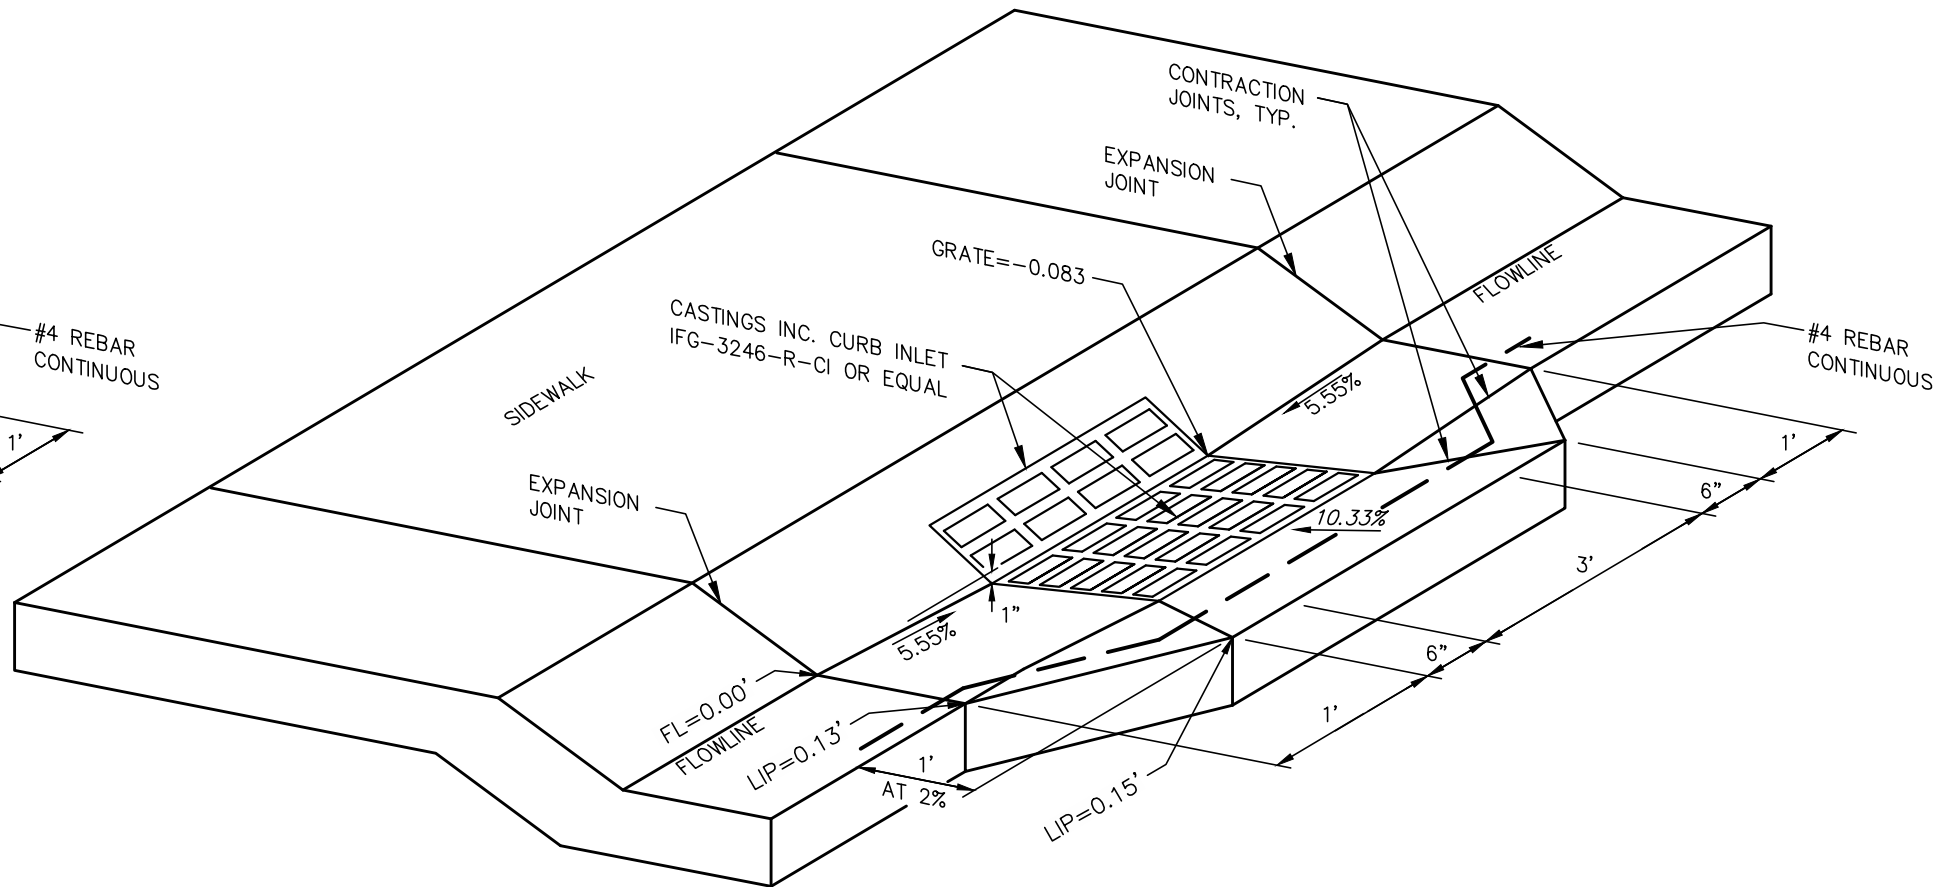

TYPICAL CONCRETE INLET COLLAR
 N.T.S.

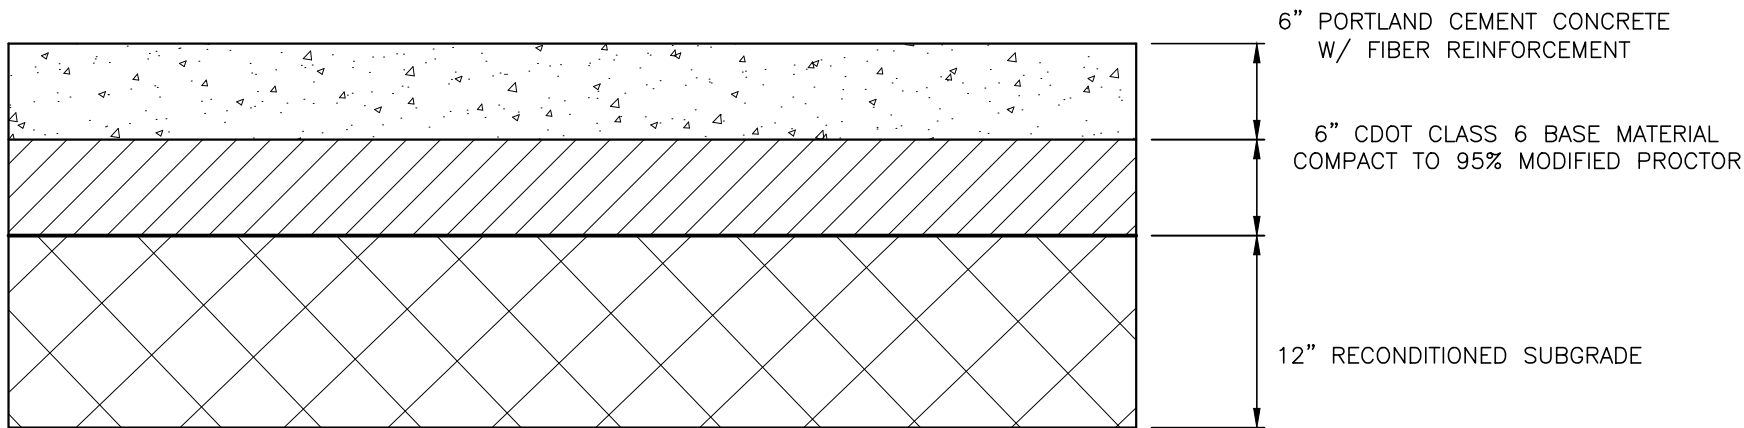

TYPICAL CONCRETE PAVEMENT THICKNESS DETAIL
 N.T.S.

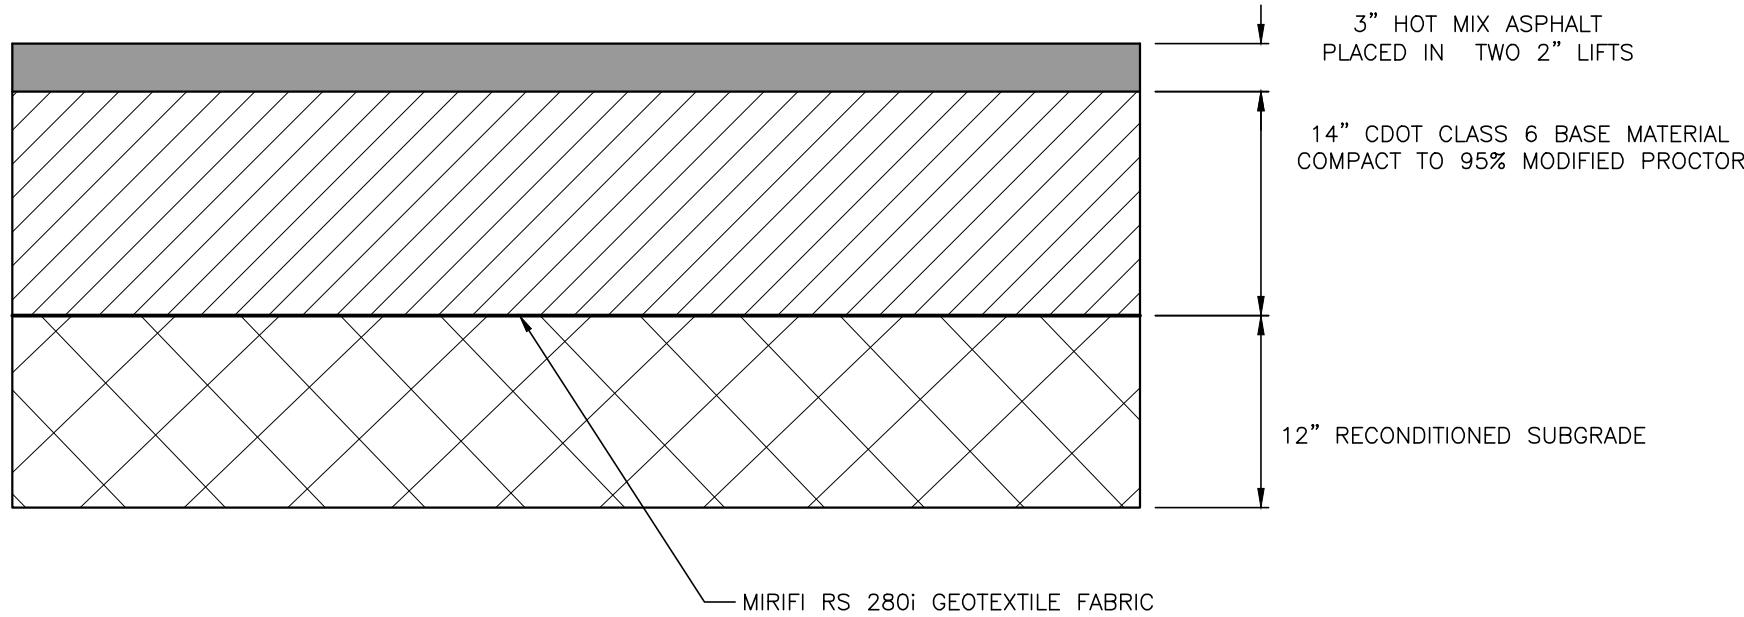

TYPICAL ASPHALT PAVEMENT THICKNESS DETAIL
 N.T.S.

NO	DATE	REVISIONS	BY

DEL-MONT CONSULTANTS, INC.
 ENGINEERING & SURVEYING
 125 Colorado Ave. Montrose, CO 81401 (970) 249-2251
 www.del-mont.com service@del-mont.com

DESIGNED BY: MGW

CHECKED BY: DATE ISSUED: 2024-10-02

SCALE: 24090-C SHEET 15/15

FILE NAME: DRAFT

SANDOVAL CONSTRUCTION, LLC

CONSTRUCTION DETAILS



DMC JOB NO.: 24090

SHEET NO.: 6

OF 15 SHEETS

SUBMITTAL SET
 NOT FOR CONSTRUCTION

PLOTTED BY MWH WHITE, FILE PATH & NAME = \\NDMS\PROJECTS\ACTIVE PROJECTS\2024\24090-MARGO COURT DEVELOPMENT\C3D24090C_BASE.DWG, PLOT DATE = 10/30/2024 11:29 AM

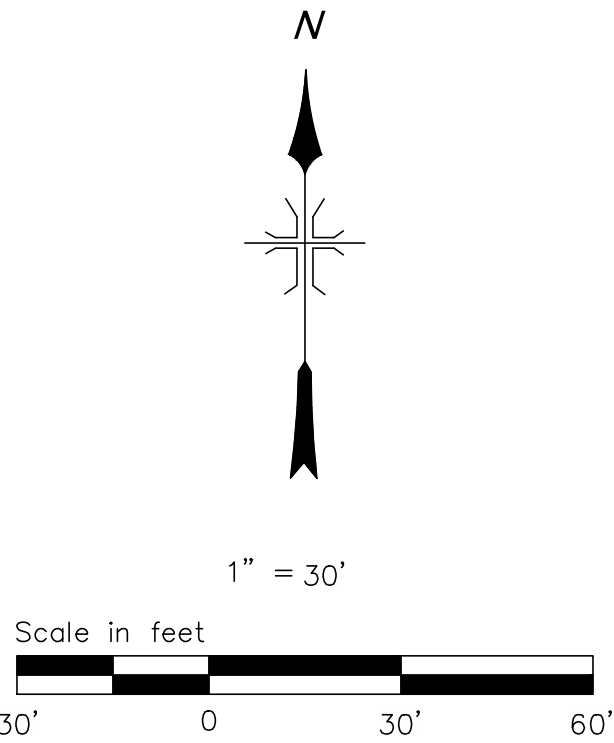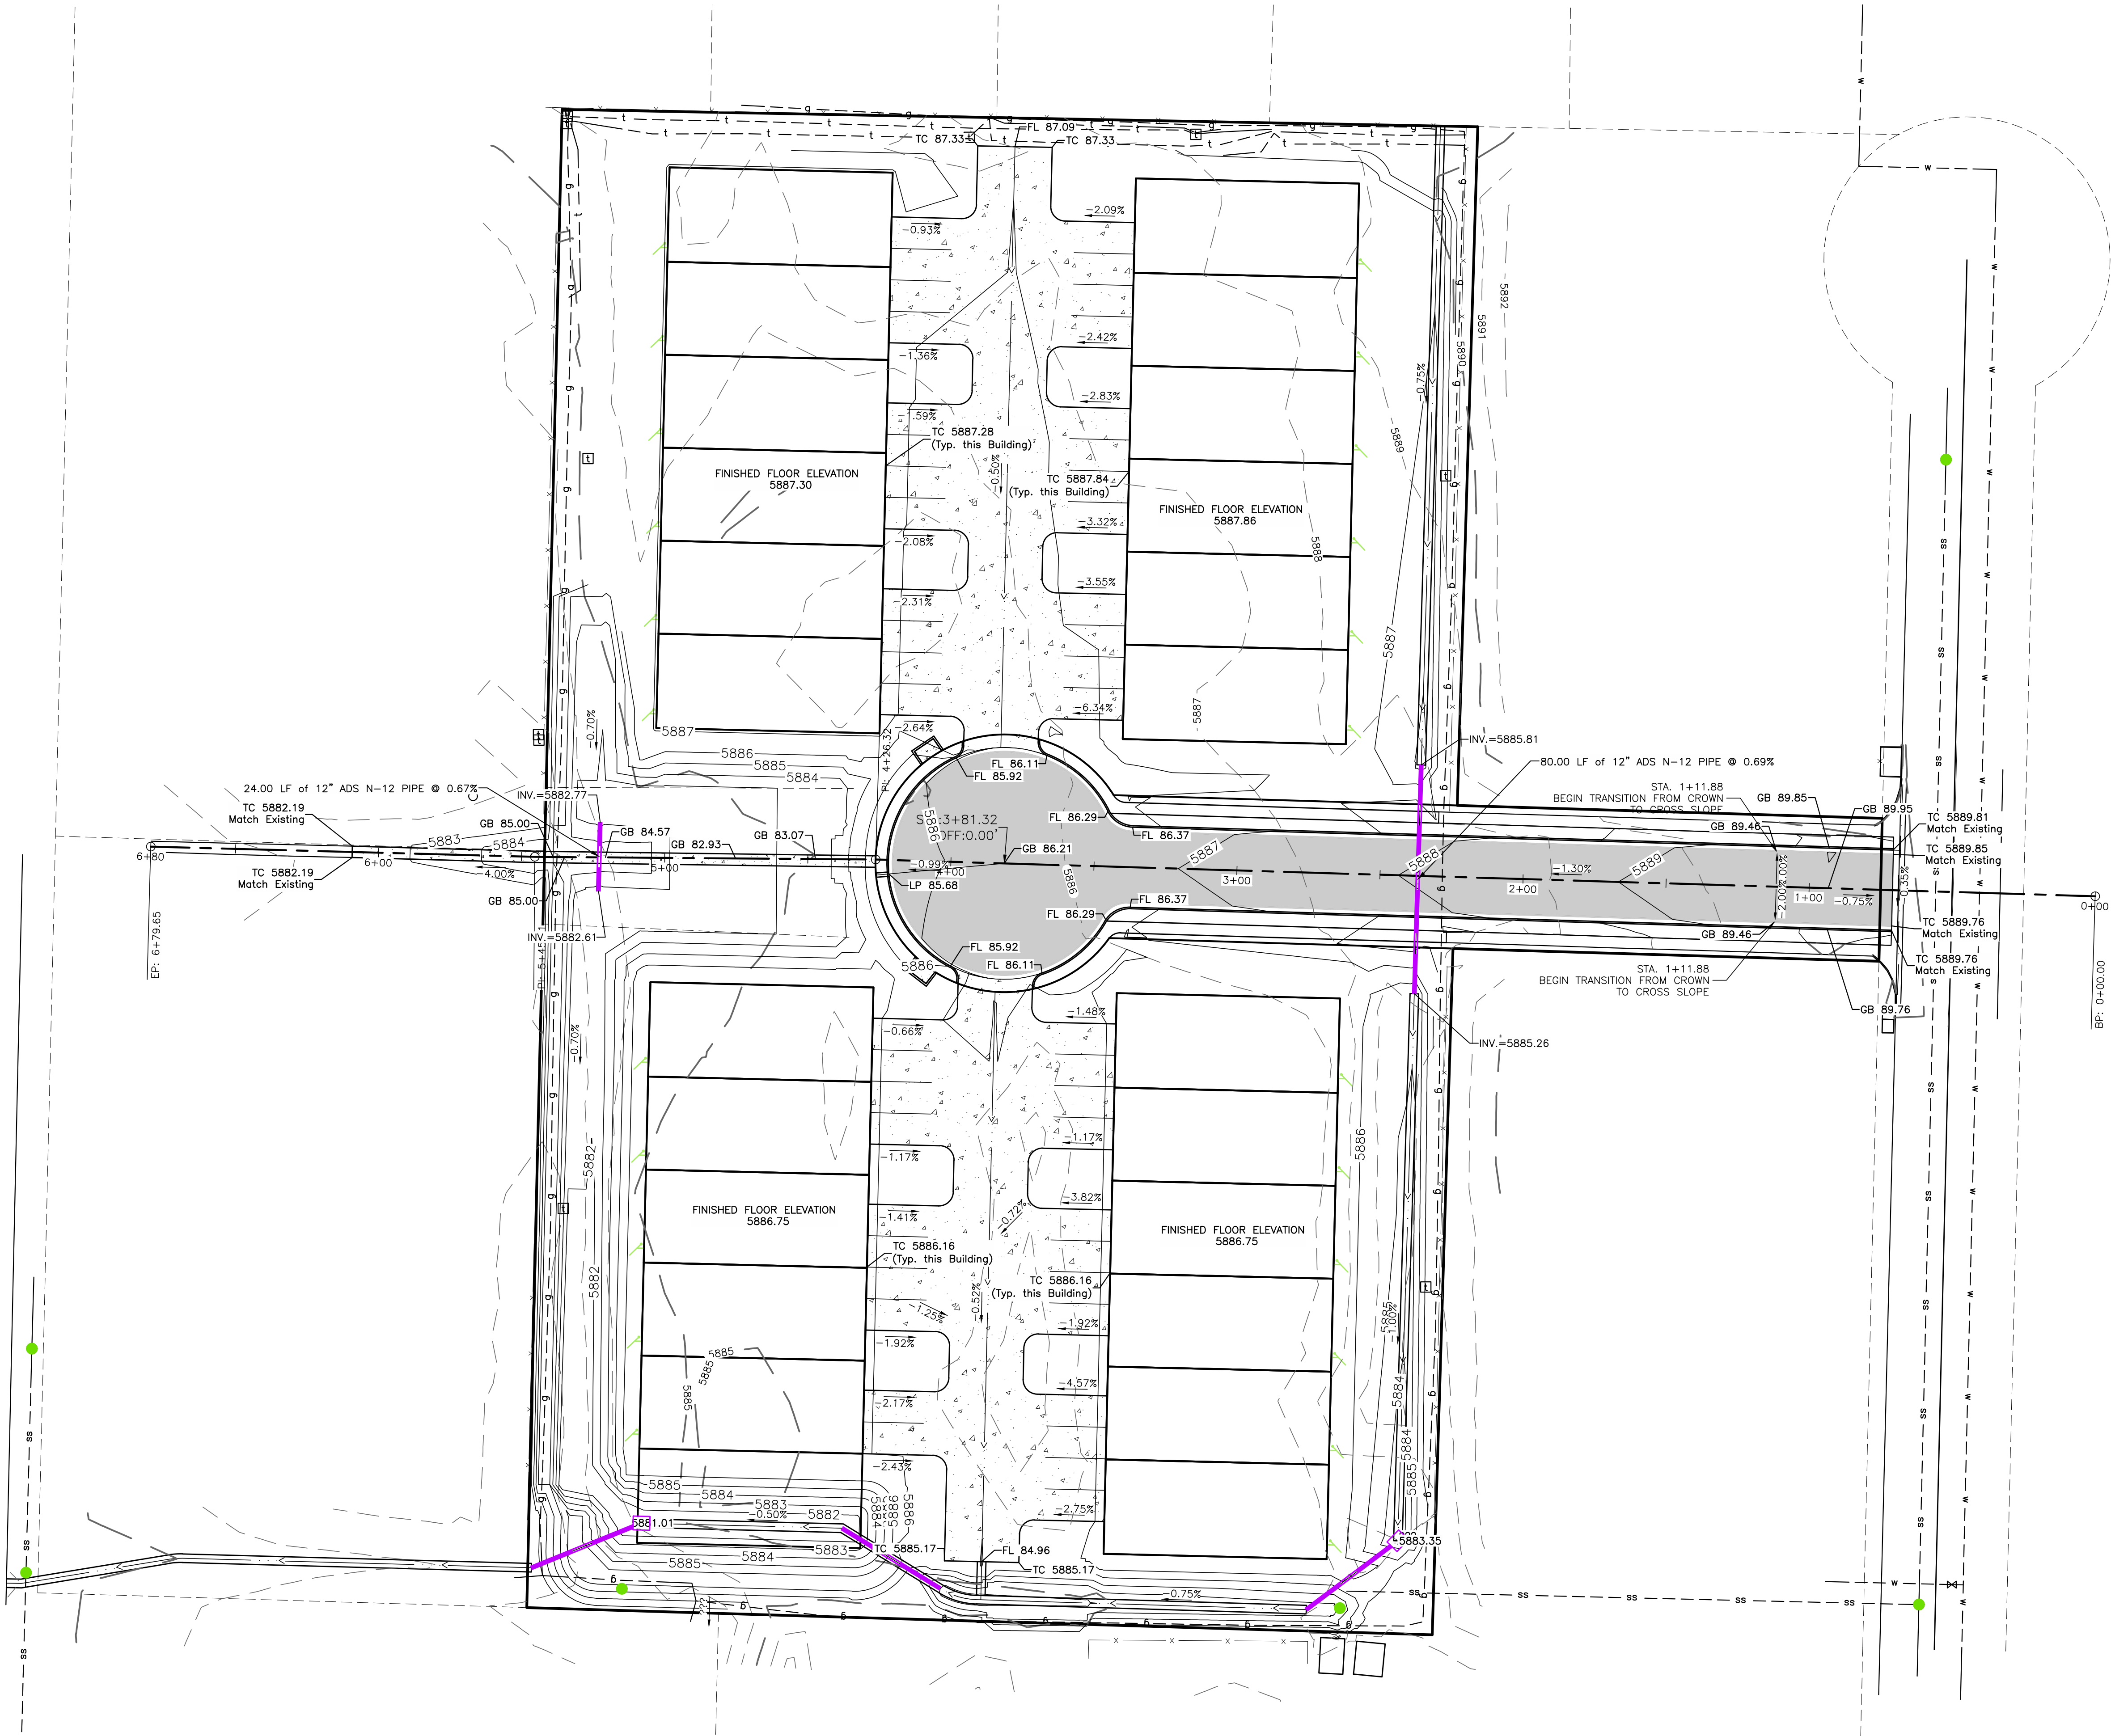

SUBMITTAL SET
NOT FOR CONSTRUCTION

SANDOVAL CONSTRUCTION, LLC





OVERALL GRADING PLAN

M/C JOB NO.: 24090

SHEET NO.: 7
SHEETS 15

DMC
DEL-MONT CONSULTANTS, INC.
ENGINEERING & SURVEYING
125 Colorado Ave. Montrose, CO 81401 (970) 249-2251
www.deli-mont.com service@deli-mont.com

DESIGNED BY:	MGW	DATE ISSUED:	2024-10-02
DRAWN BY:	MGW	DATE:	
CHECKED BY:		REVISIONS:	
DATE:		NO.	BY

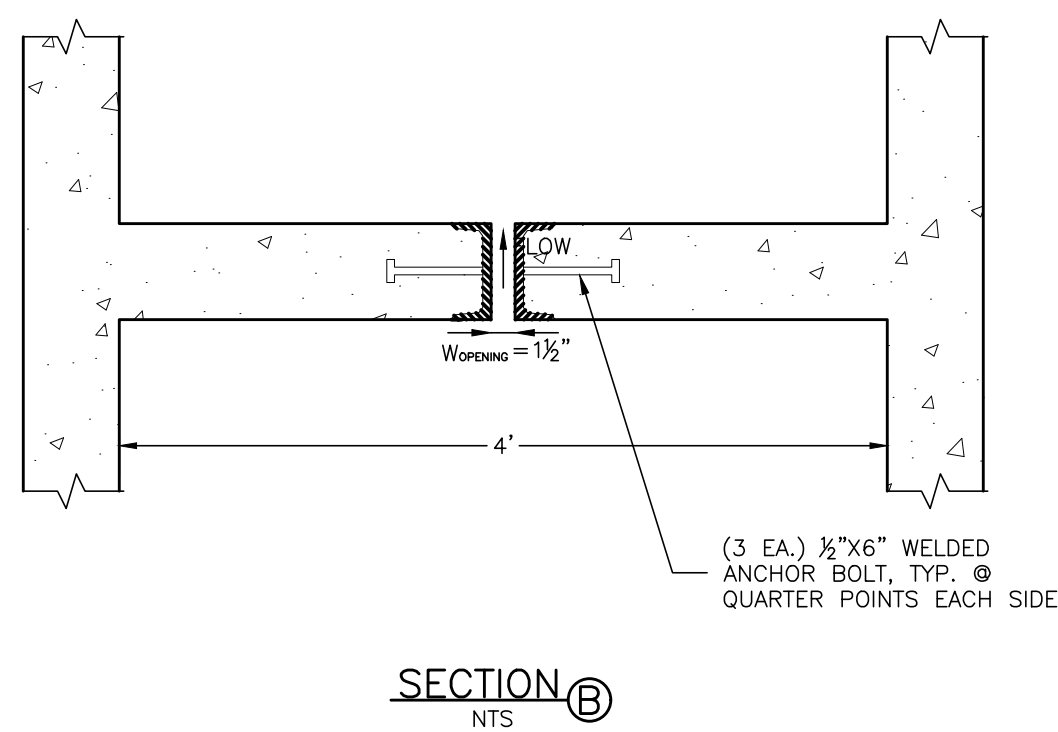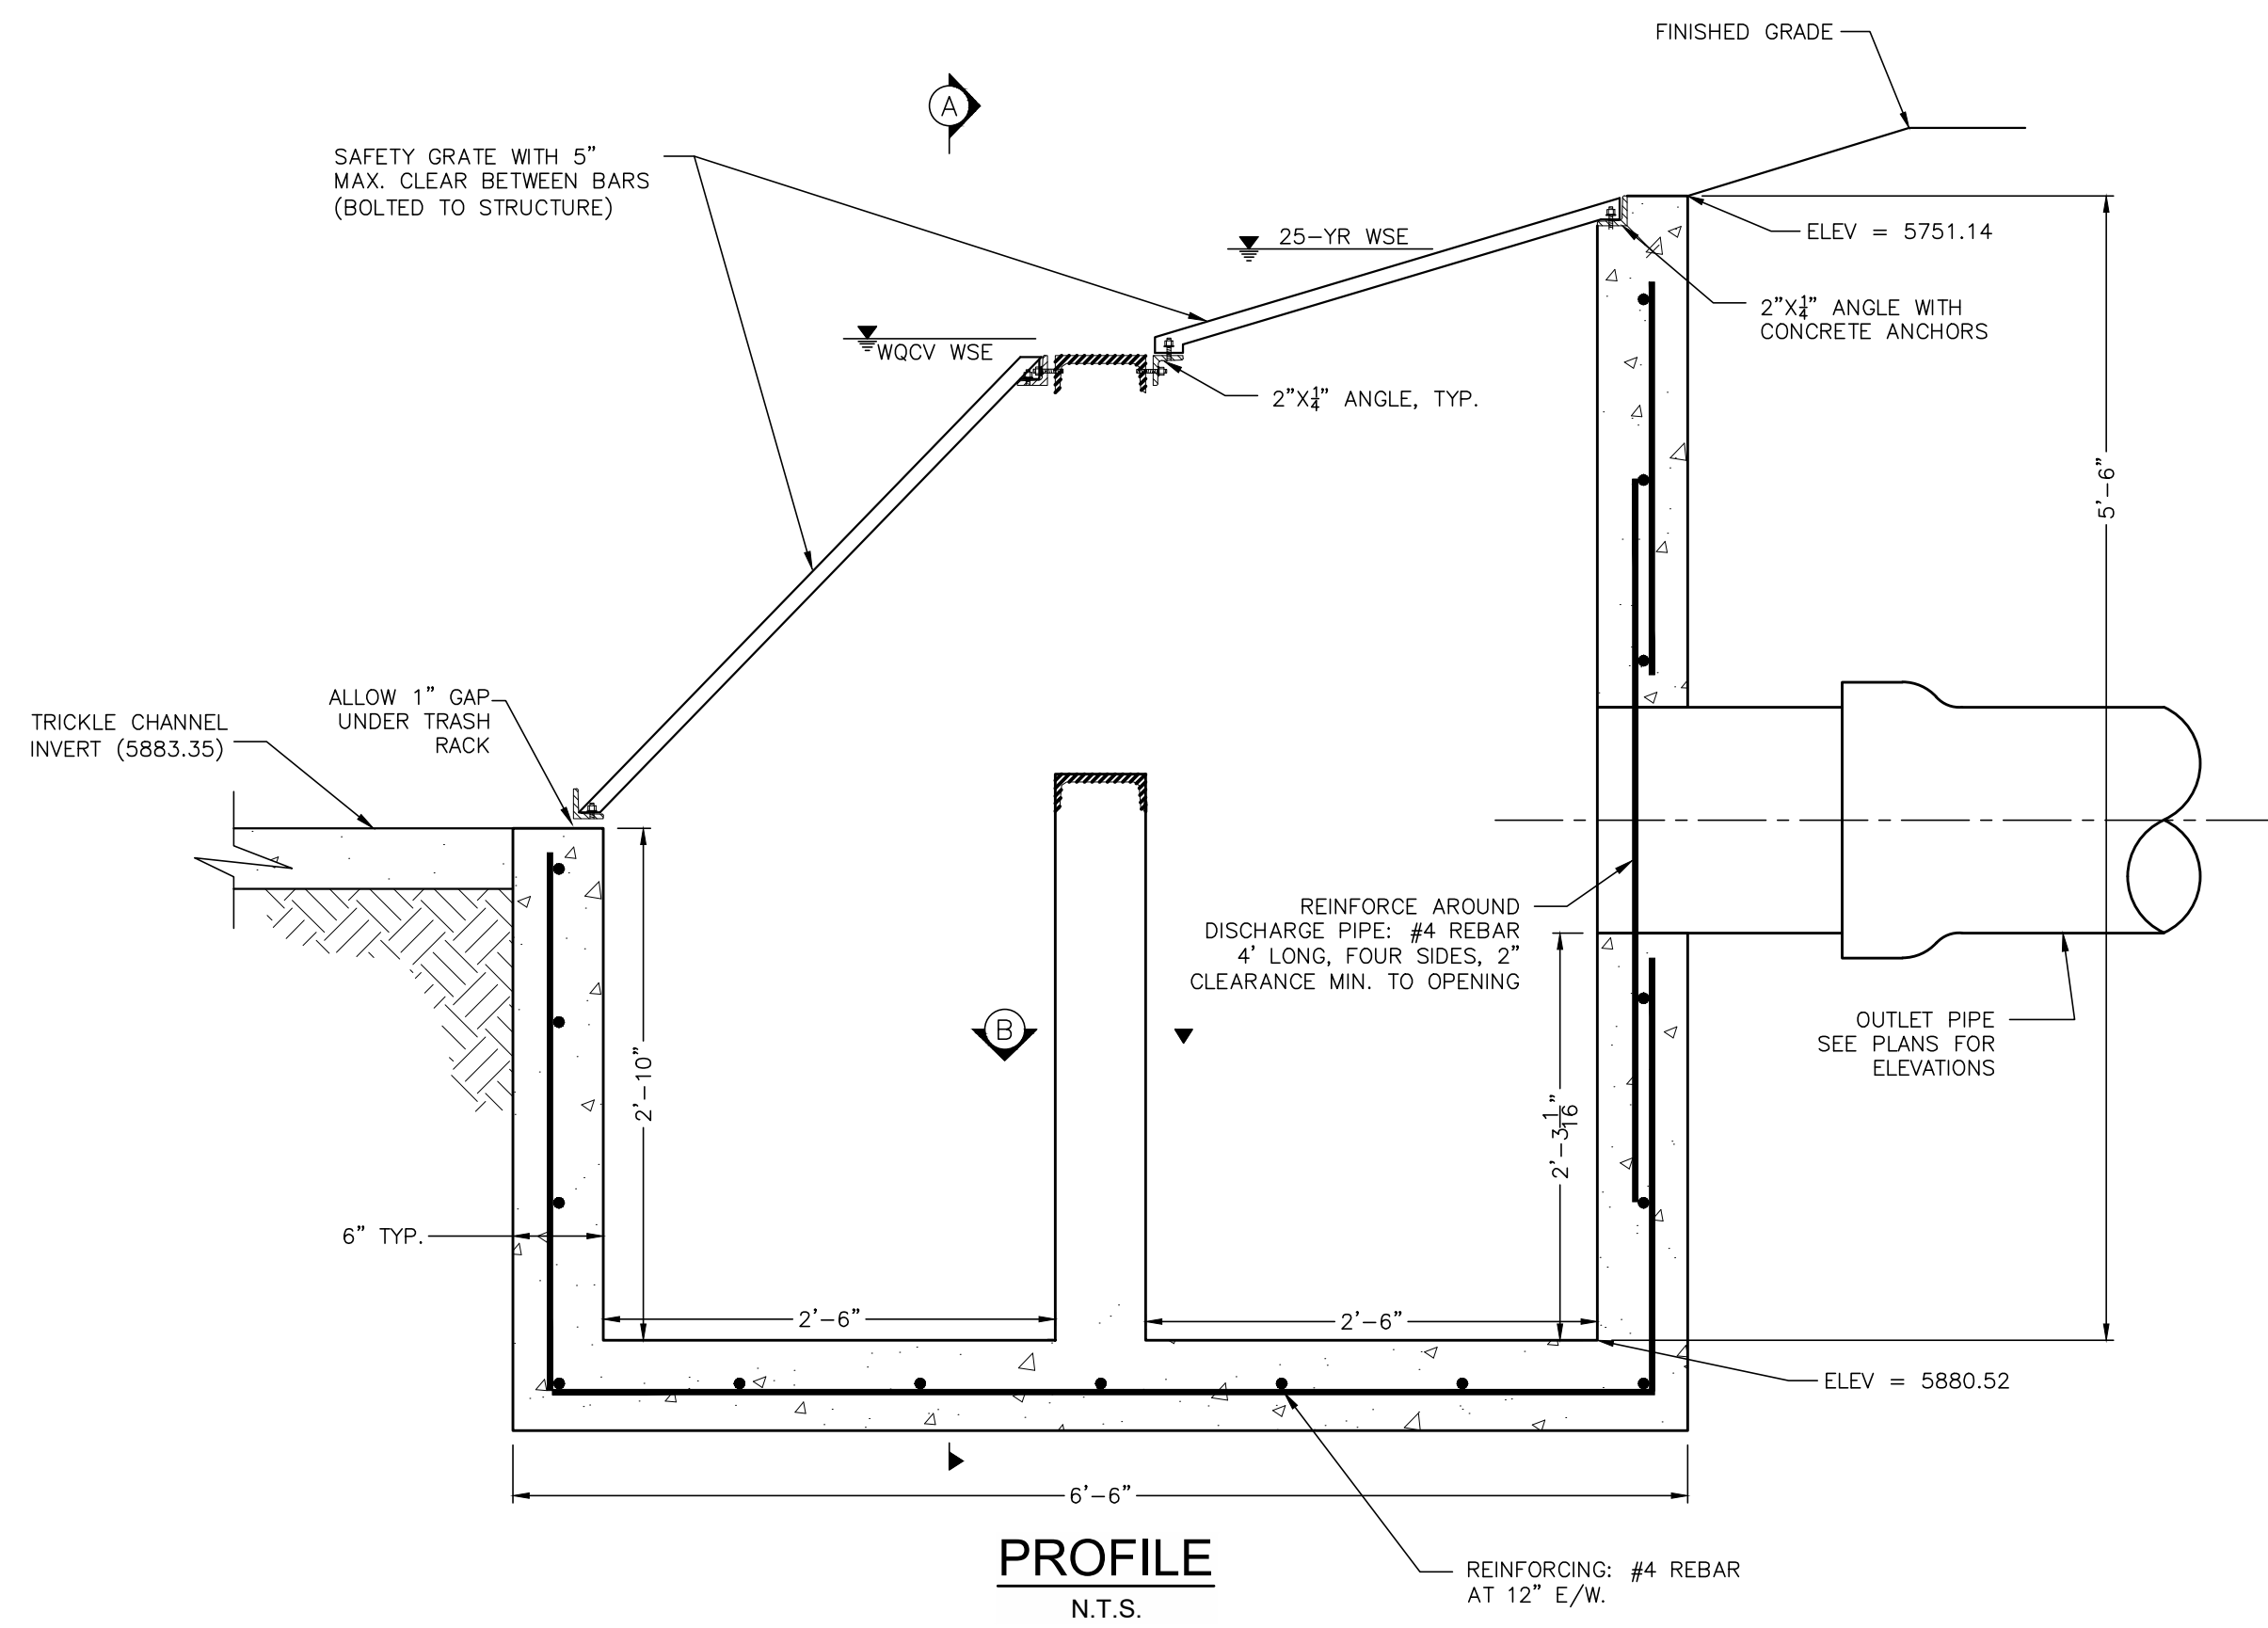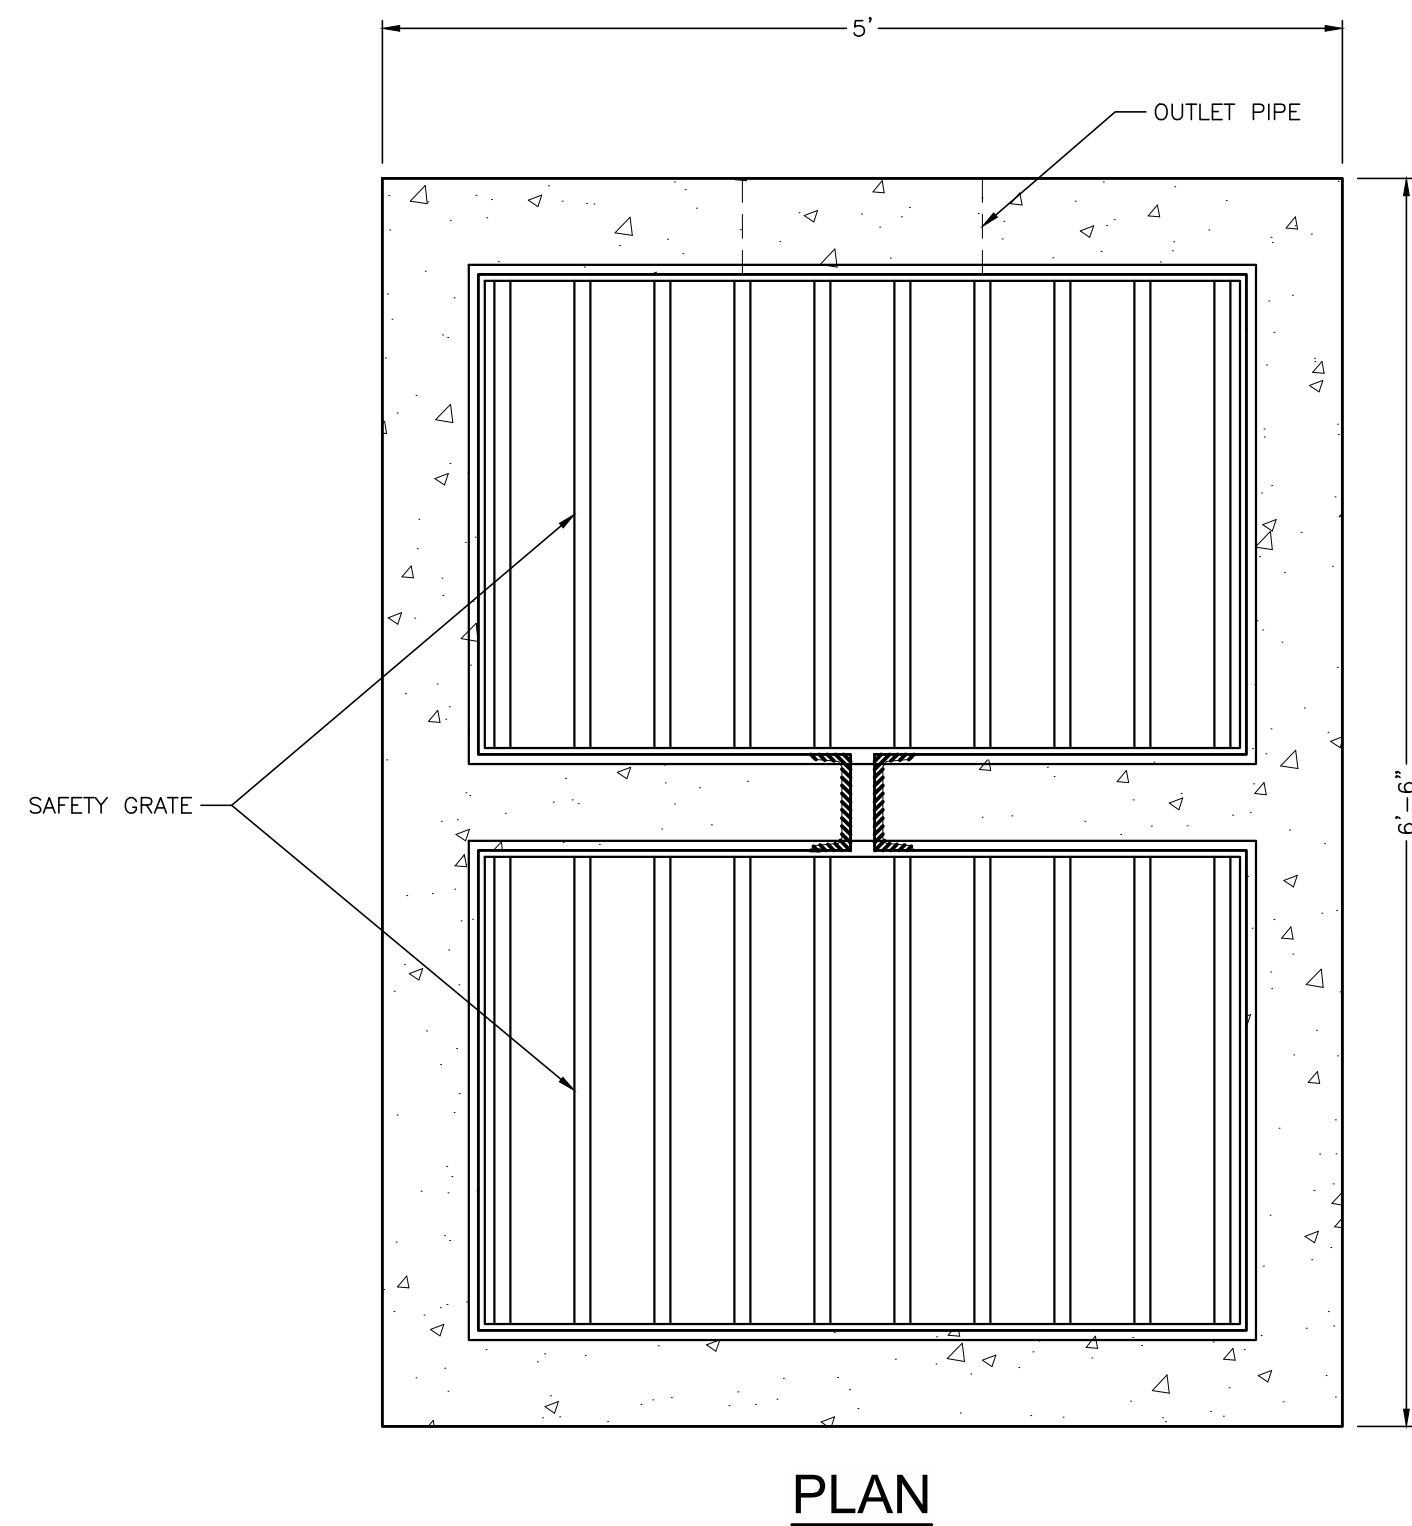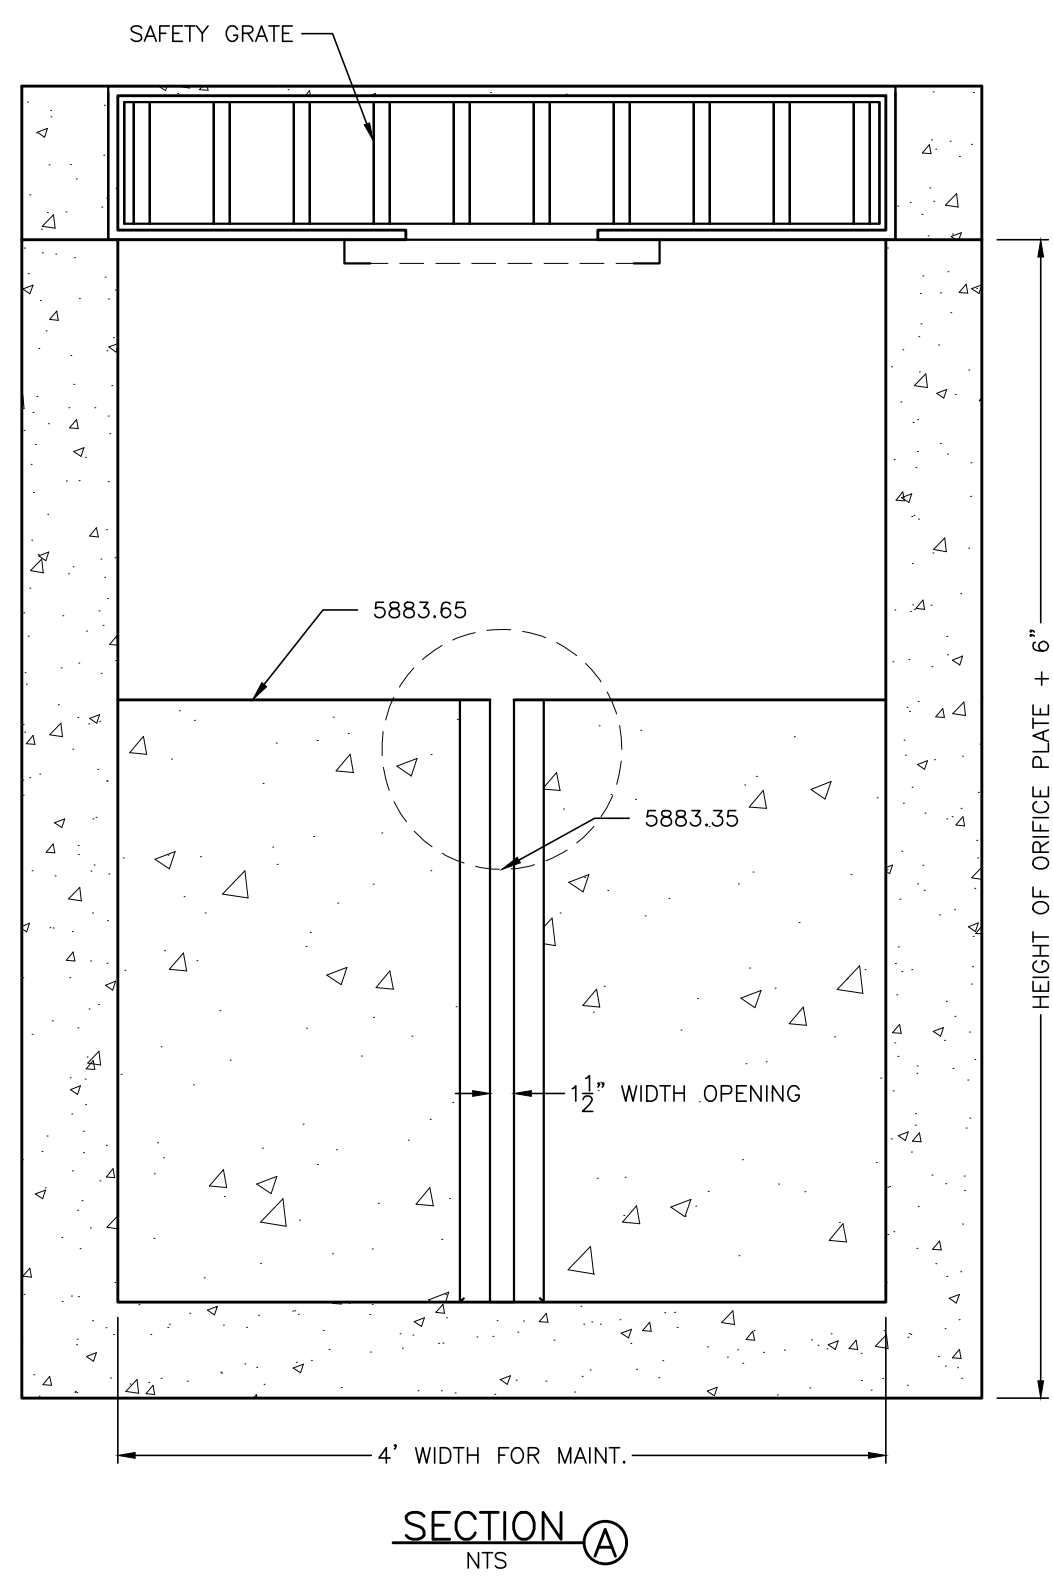

ORIFICE PLATE AND TRASH RACK
DETAILS AND NOTES

ORIFICE PLATE NOTES:

1. PROVIDE CONTINUOUS NEOPRENE GASKET MATERIAL BETWEEN THE ORIFICE PLATE AND CONCRETE.
2. BOLT PLATE TO CONCRETE 12" MAX. ON CENTER.

WQCV TRASH RACKS:

1. WELL-SCREEN TRASH RACKS SHALL BE STAINLESS STEEL AND SHALL BE ATTACHED BY INTERMITTENT WELDS ALONG THE EDGE OF THE MOUNTING FRAME.
2. TRASH RACK OPEN AREAS ARE FOR SPECIFIED TRASH RACK MATERIALS. TOTAL TRASH RACK SIZE MAY NEED TO BE ADJUSTED FOR MATERIALS HAVING DIFFERENT OPEN AREA/GROSS AREA RATIO (R VALUE).
3. STRUCTURAL DESIGN OF TRASH RACKS SHALL BE BASED ON FULL HYDROSTATIC HEAD WITH ZERO HEAD DOWNSTREAM OF THE RACK.

OVERFLOW SAFETY GRATES:

1. ALL SAFETY GRATES SHALL BE MOUNTED USING STAINLESS STEEL HARDWARE AND PROVIDED WITH HINGED AND LOCKABLE OR BOLTABLE ACCESS PANELS.
2. SAFETY GRATES SHALL BE STAINLESS STEEL, ALUMINUM, OR STEEL. STEEL GRATES SHALL BE HOT DIP GALVANIZED AND MAY BE HOT POWDER COATED AFTER GALVANIZING.
3. SAFETY GRATES SHALL BE DESIGNED SUCH THAT THE DIAGONAL DIMENSION OF EACH OPENING IS SMALLER THAN THE DIAMETER OF THE OUTLET PIPE.
4. STRUCTURAL DESIGN OF SAFETY GRATES SHALL BE BASED ON FULL HYDROSTATIC HEAD WITH ZERO HEAD DOWNSTREAM OF THE RACK.

SUBMITTAL SET
NOT FOR CONSTRUCTION


 DEL-MONT CONSULTANTS, INC. ENGINEERING & SURVEYING 125 Colorado Ave ▼ Montrose, CO 81401 ▼ (970) 248-2251 www.del-mont.com ▼ service@del-mont.com		DESIGNED BY	SCALE	MGW	FILE NAME	DATE ISSUED	NO	DATE	REVISIONS	BY
		DRAWN BY			DRAFT	24090C_SHEETS.DWG				

SANDOVAL CONSTRUCTION, LLC	
POND 1	
OUTLET STRUCTURE DETAILS	


DMC JOB NO:	24090
SHEET NO:	8

OF	15	SHEET
----	----	-------


PLOTTED BY MWHITTE, FILE PATH & NAME = I:\DM\PROJECTS\ACTIVE PROJECTS\2024\24090-MARGO COURT DEVELOPMENT\CD\24090C_SHEETS.DWG, PLOT DATE = 10/30/2024 11:25 AM

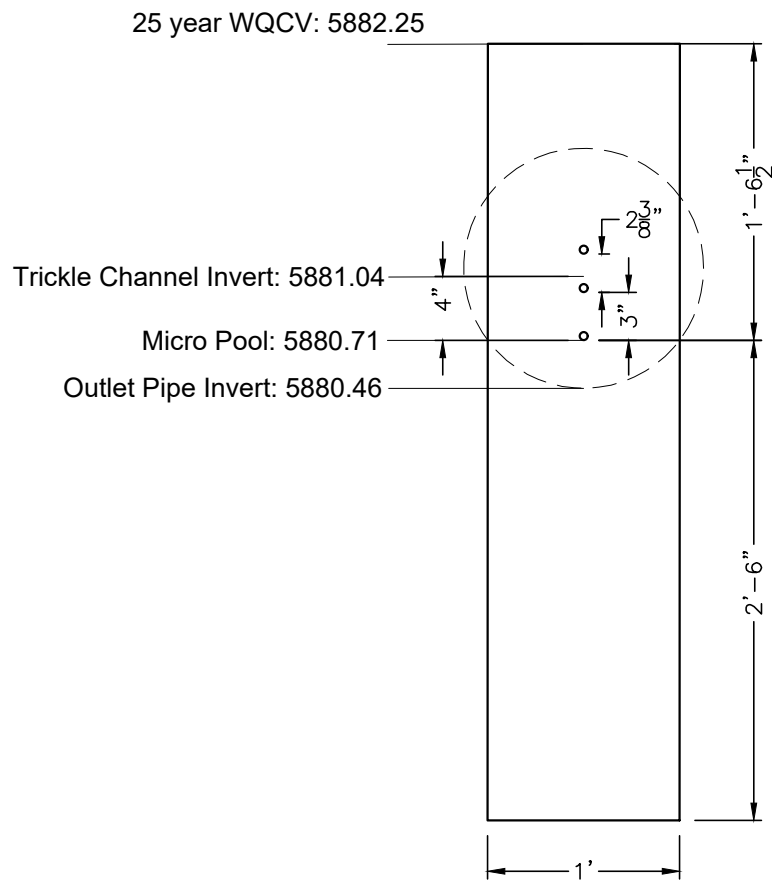


POND 2 ORIFICE PLATE

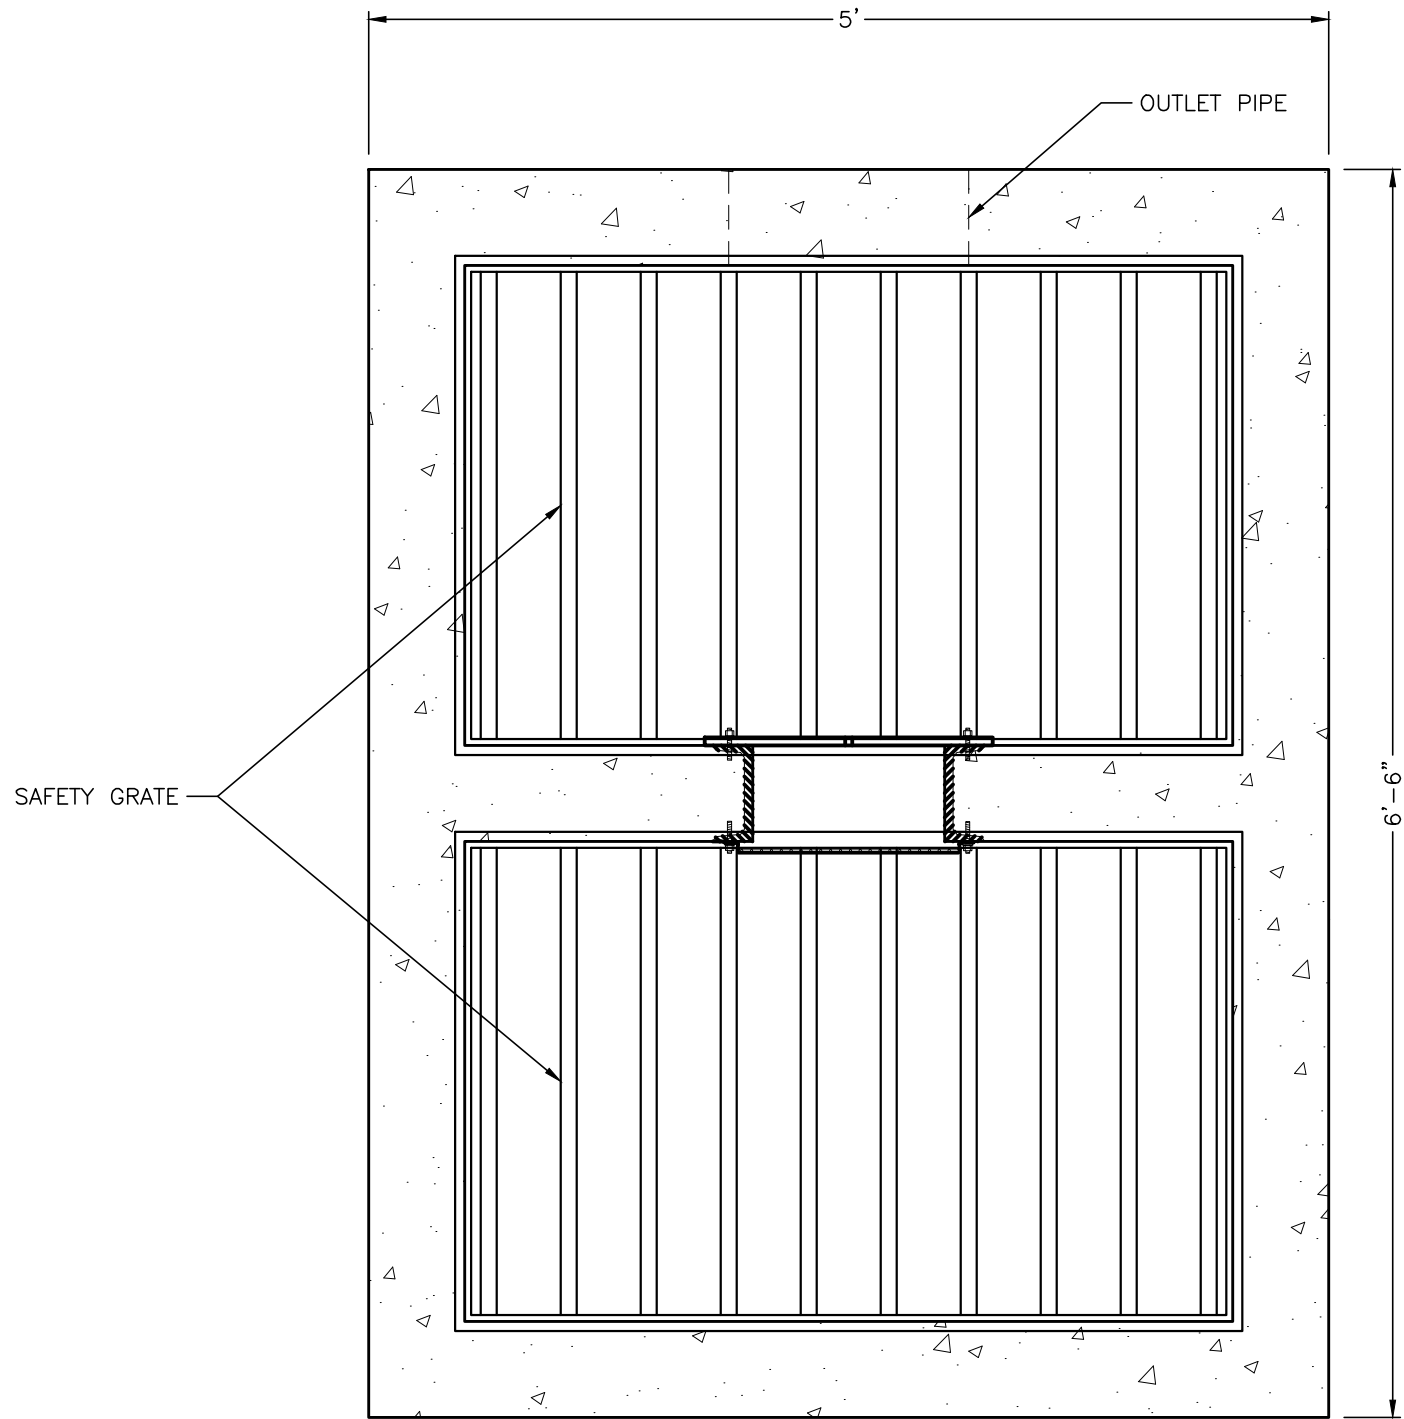


PLAN

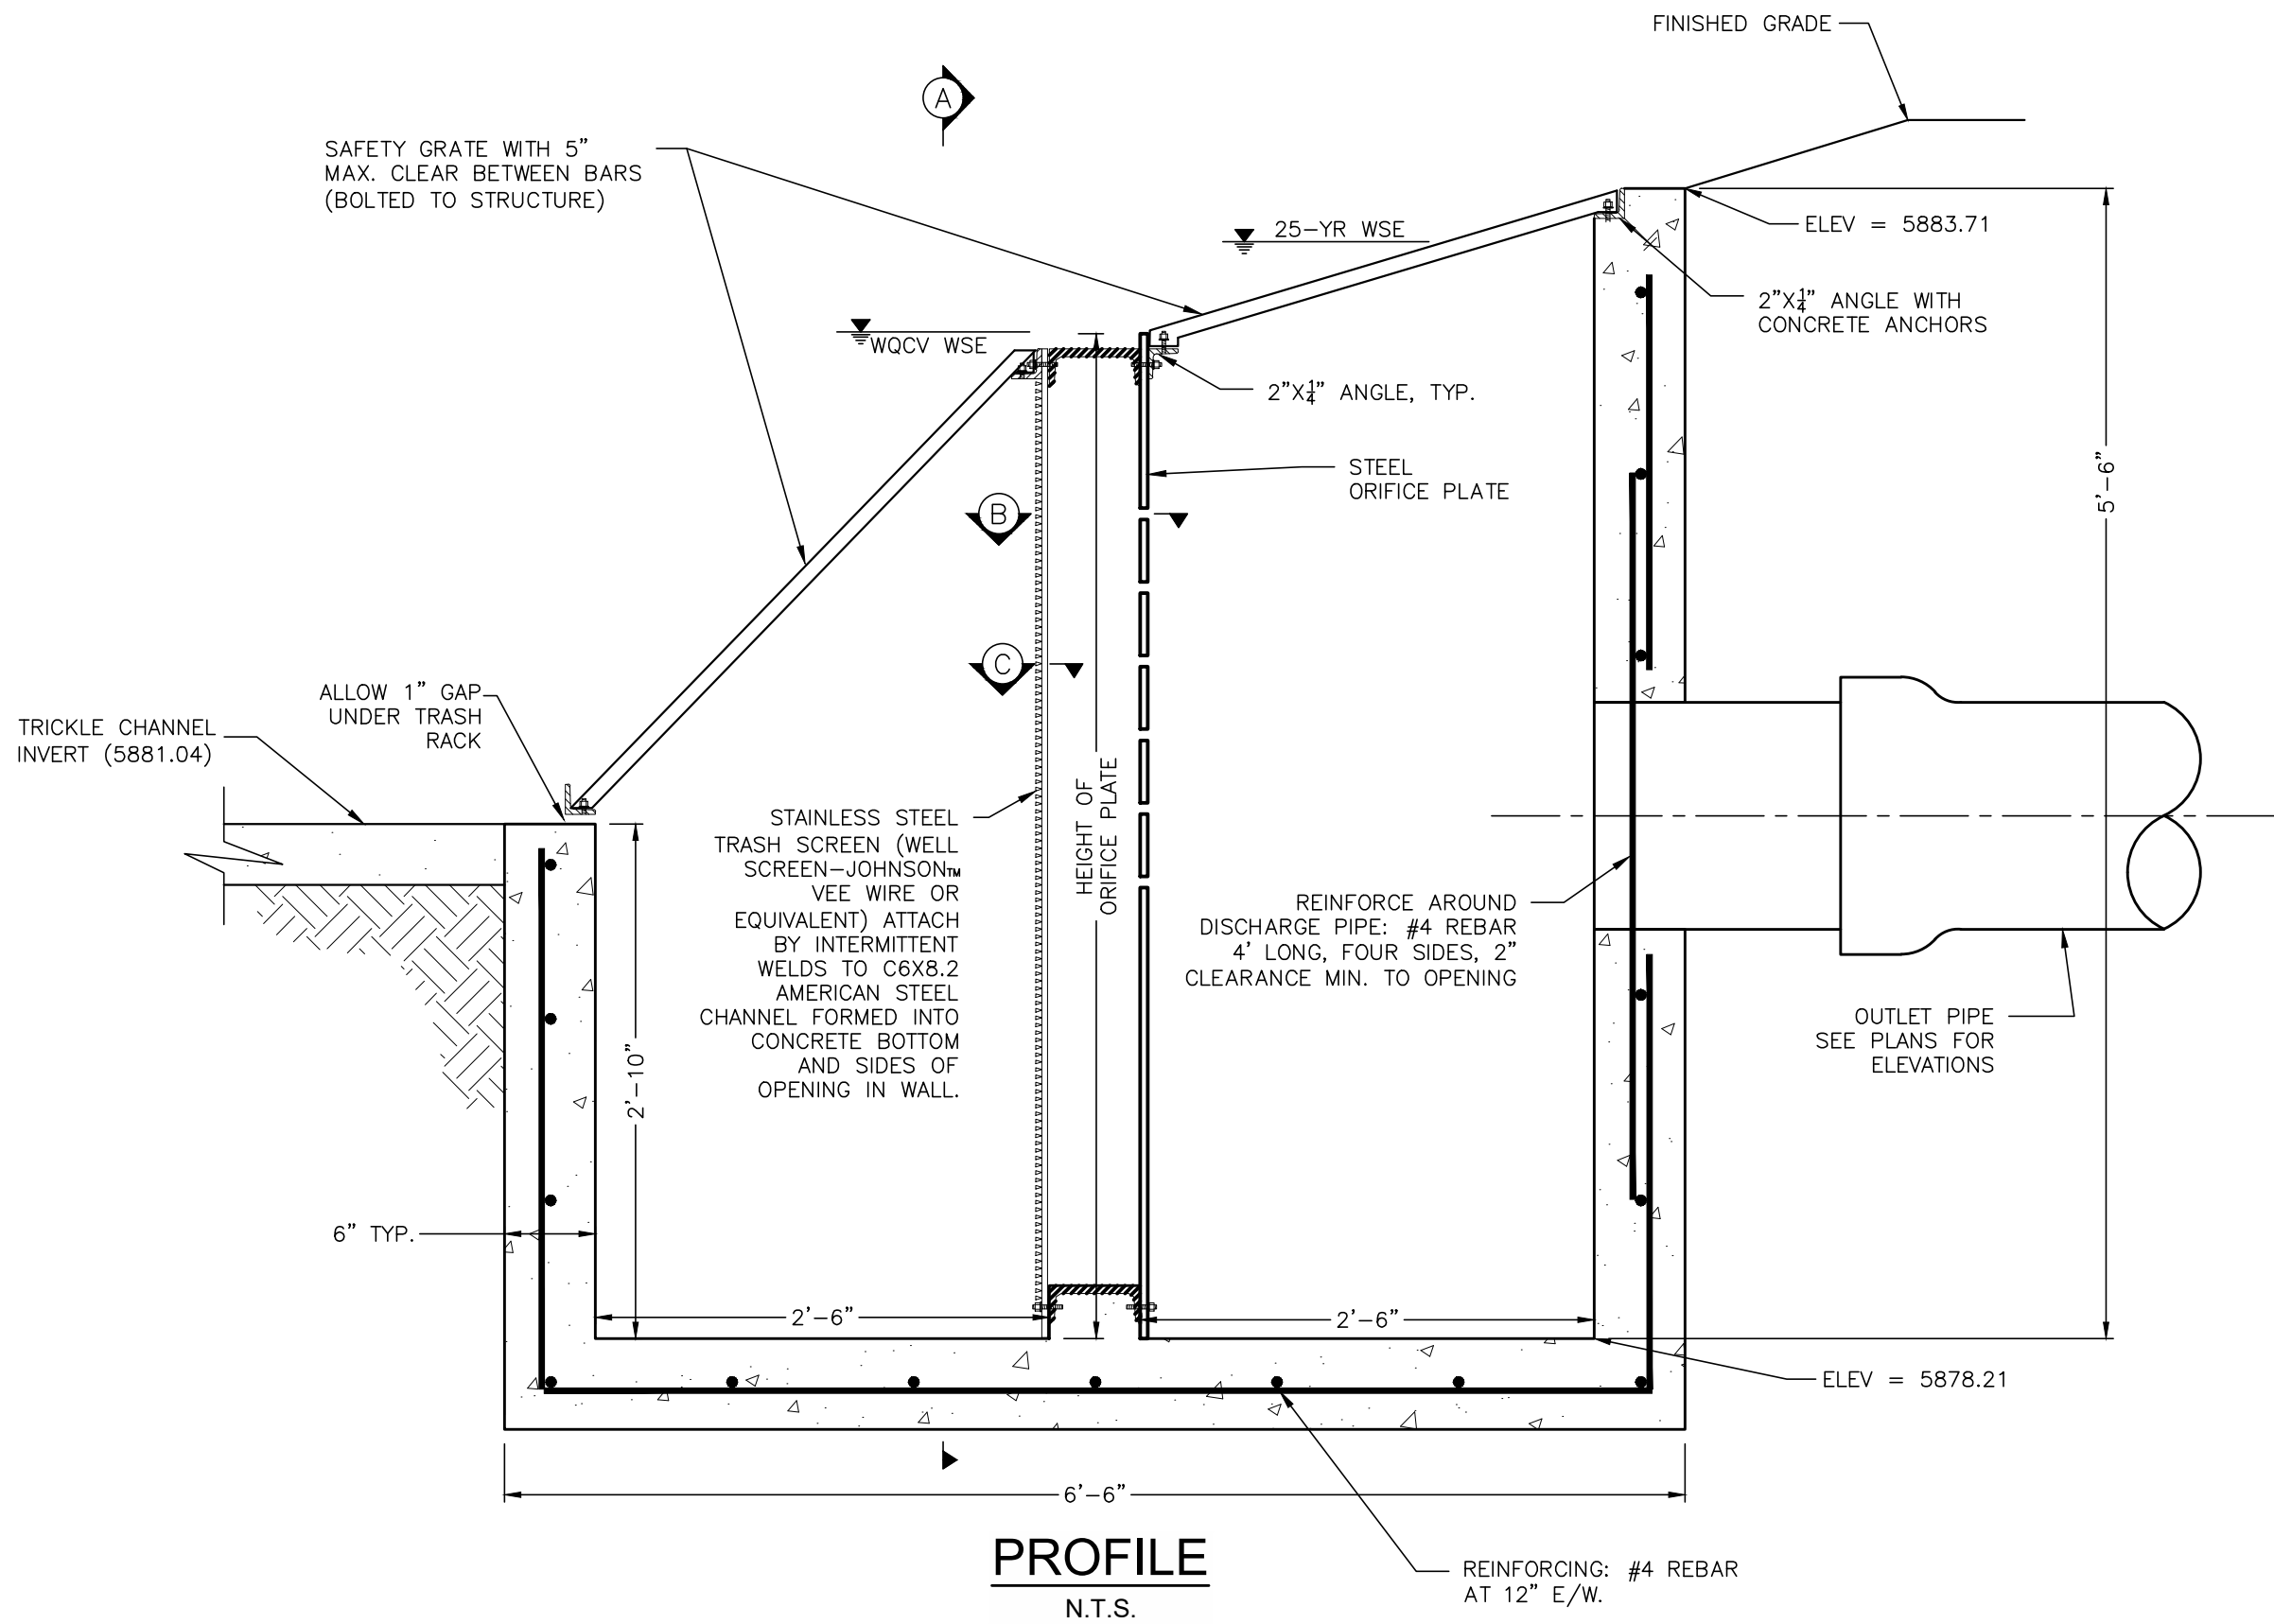

PROFILE

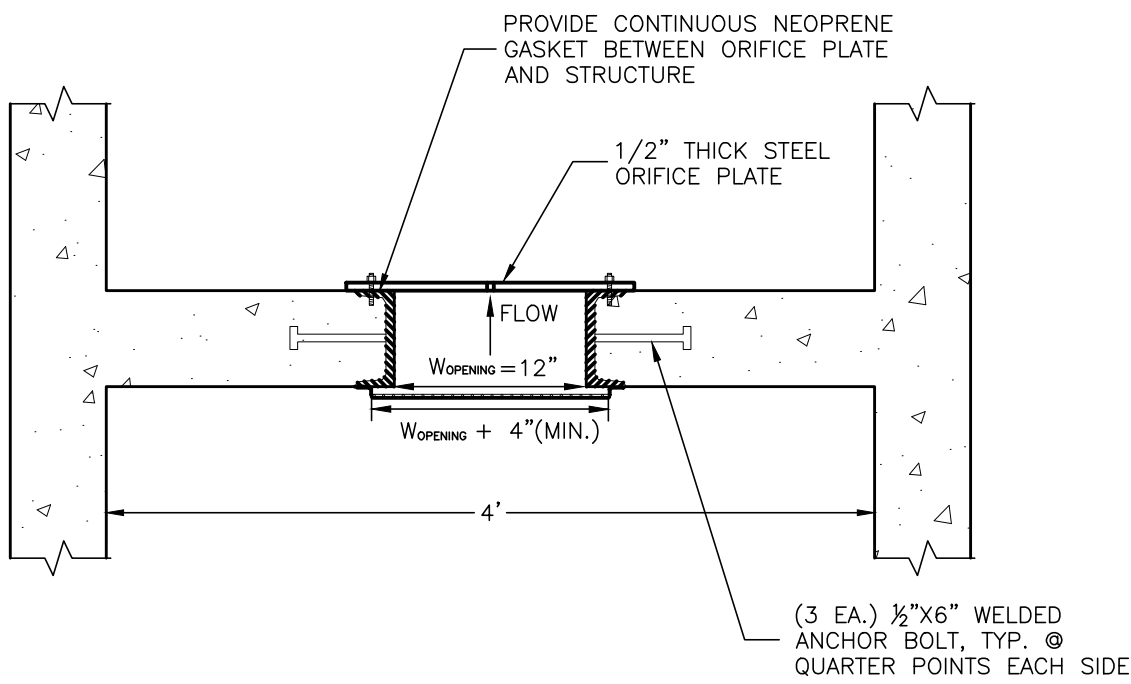

SECTION B-B

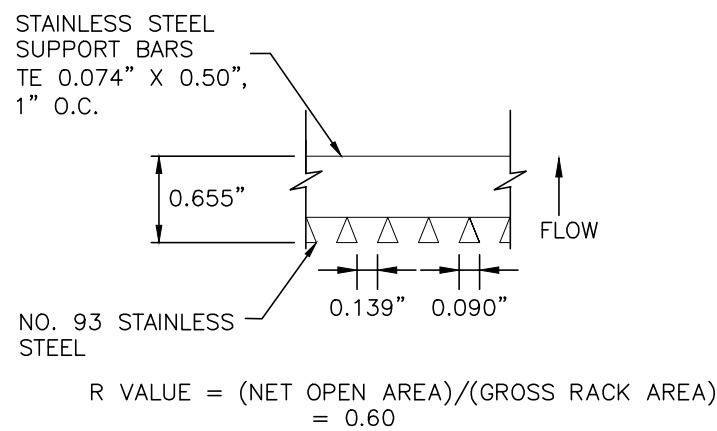

SECTION C-C

ORIFICE PLATE AND TRASH RACK DETAILS AND NOTES

ORIFICE PLATE NOTES:


1. PROVIDE CONTINUOUS NEOPRENE GASKET MATERIAL BETWEEN THE ORIFICE PLATE AND CONCRETE.
2. BOLT PLATE TO CONCRETE 12" MAX. ON CENTER.

WQCV TRASH RACKS:

1. WELL-SCREEN TRASH RACKS SHALL BE STAINLESS STEEL AND SHALL BE ATTACHED BY INTERMITTENT WELDS ALONG THE EDGE OF THE MOUNTING FRAME.
2. TRASH RACK OPEN AREAS ARE FOR SPECIFIED TRASH RACK MATERIALS. TOTAL TRASH RACK SIZE MAY NEED TO BE ADJUSTED FOR MATERIALS HAVING DIFFERENT OPEN AREA/GROSS AREA RATIO (R VALUE).
3. STRUCTURAL DESIGN OF TRASH RACKS SHALL BE BASED ON FULL HYDROSTATIC HEAD WITH ZERO HEAD DOWNSTREAM OF THE RACK.

OVERFLOW SAFETY GRATES:

1. ALL SAFETY GRATES SHALL BE MOUNTED USING STAINLESS STEEL HARDWARE AND PROVIDED WITH HINGED AND LOCKABLE OR BOLTABLE ACCESS PANELS.
2. SAFETY GRATES SHALL BE STAINLESS STEEL, ALUMINUM, OR STEEL. STEEL GRATES SHALL BE HOT DIP GALVANIZED AND MAY BE HOT POWDER COATED AFTER GALVANIZING.
3. SAFETY GRATES SHALL BE DESIGNED SUCH THAT THE DIAGONAL DIMENSION OF EACH OPENING IS SMALLER THAN THE DIAMETER OF THE OUTLET PIPE.
4. STRUCTURAL DESIGN OF SAFETY GRATES SHALL BE BASED ON FULL HYDROSTATIC HEAD WITH ZERO HEAD DOWNSTREAM OF THE RACK.

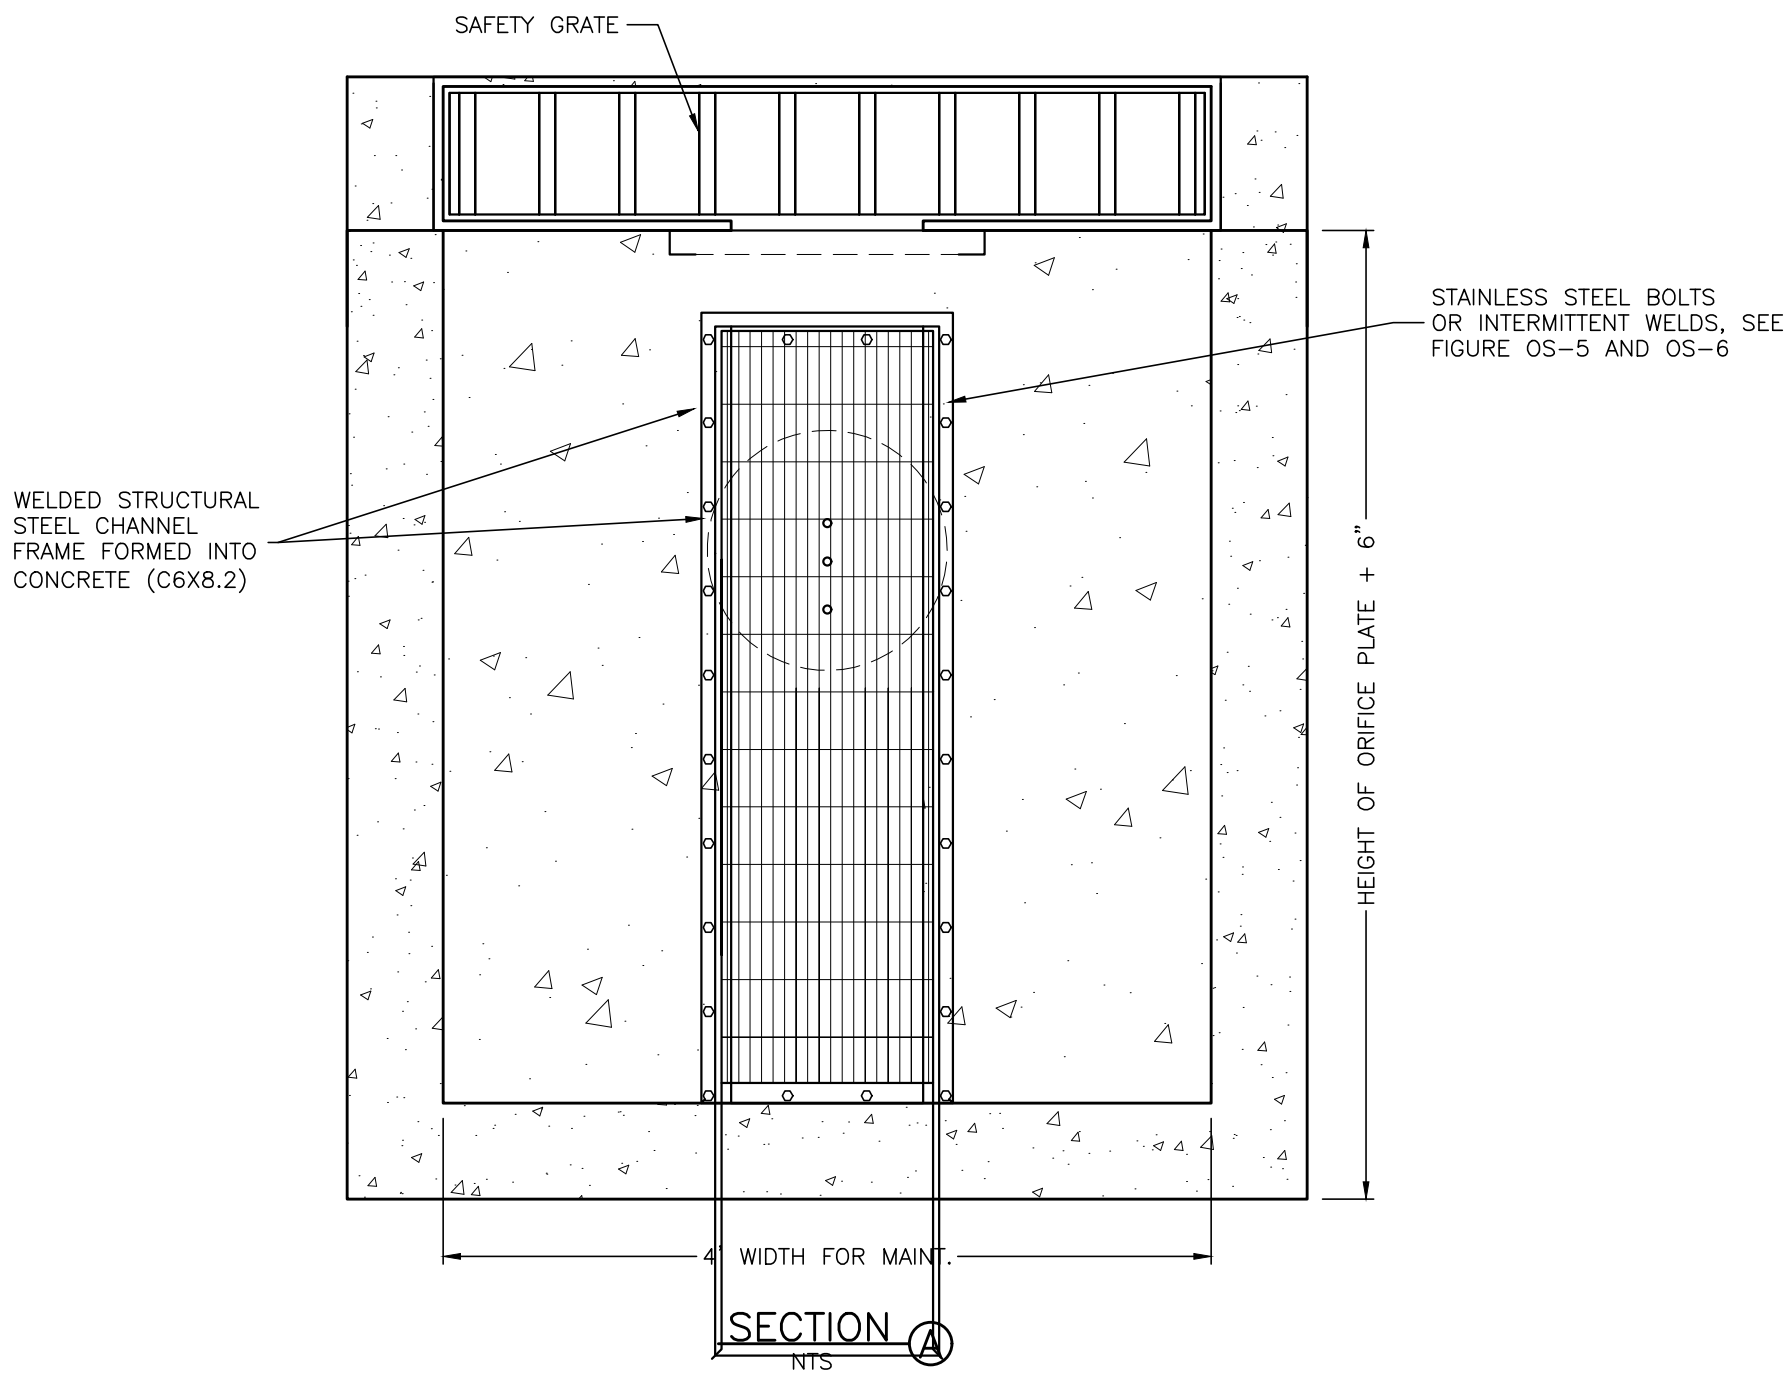

NO	DATE	REVISIONS	BY

DEL-MONT CONSULTANTS, INC.
 ENGINEERING & SURVEYING
 125 Colorado Ave. Montrose, CO 81401 (970) 249-2251
 www.deli-mont.com service@deli-mont.com

DESIGNED BY: MGW

CHECKED BY: DATE ISSUED: 2024-10-02

SCALE: 24090C_SHEETS.DWG

FILE NAME: DRAFT

SANDOVAL CONSTRUCTION, LLC

POND 2 OUTLET STRUCTURE DETAILS

DMC JOB NO.: 24090



SHEET NO.: 9

DMC JOB NO.: 24090

SHEET NO.: 9

SUBMITTAL SET
NOT FOR CONSTRUCTION


PLOTTED BY: WHITE, FILE PATH & NAME = . . . PLOT DATE = 10/30/2024 11:30 AM, PRINTER/PLOTTER = AUTOCAD PDF (GENERAL DOCUMENT)A3, PAGE SETUP = -----

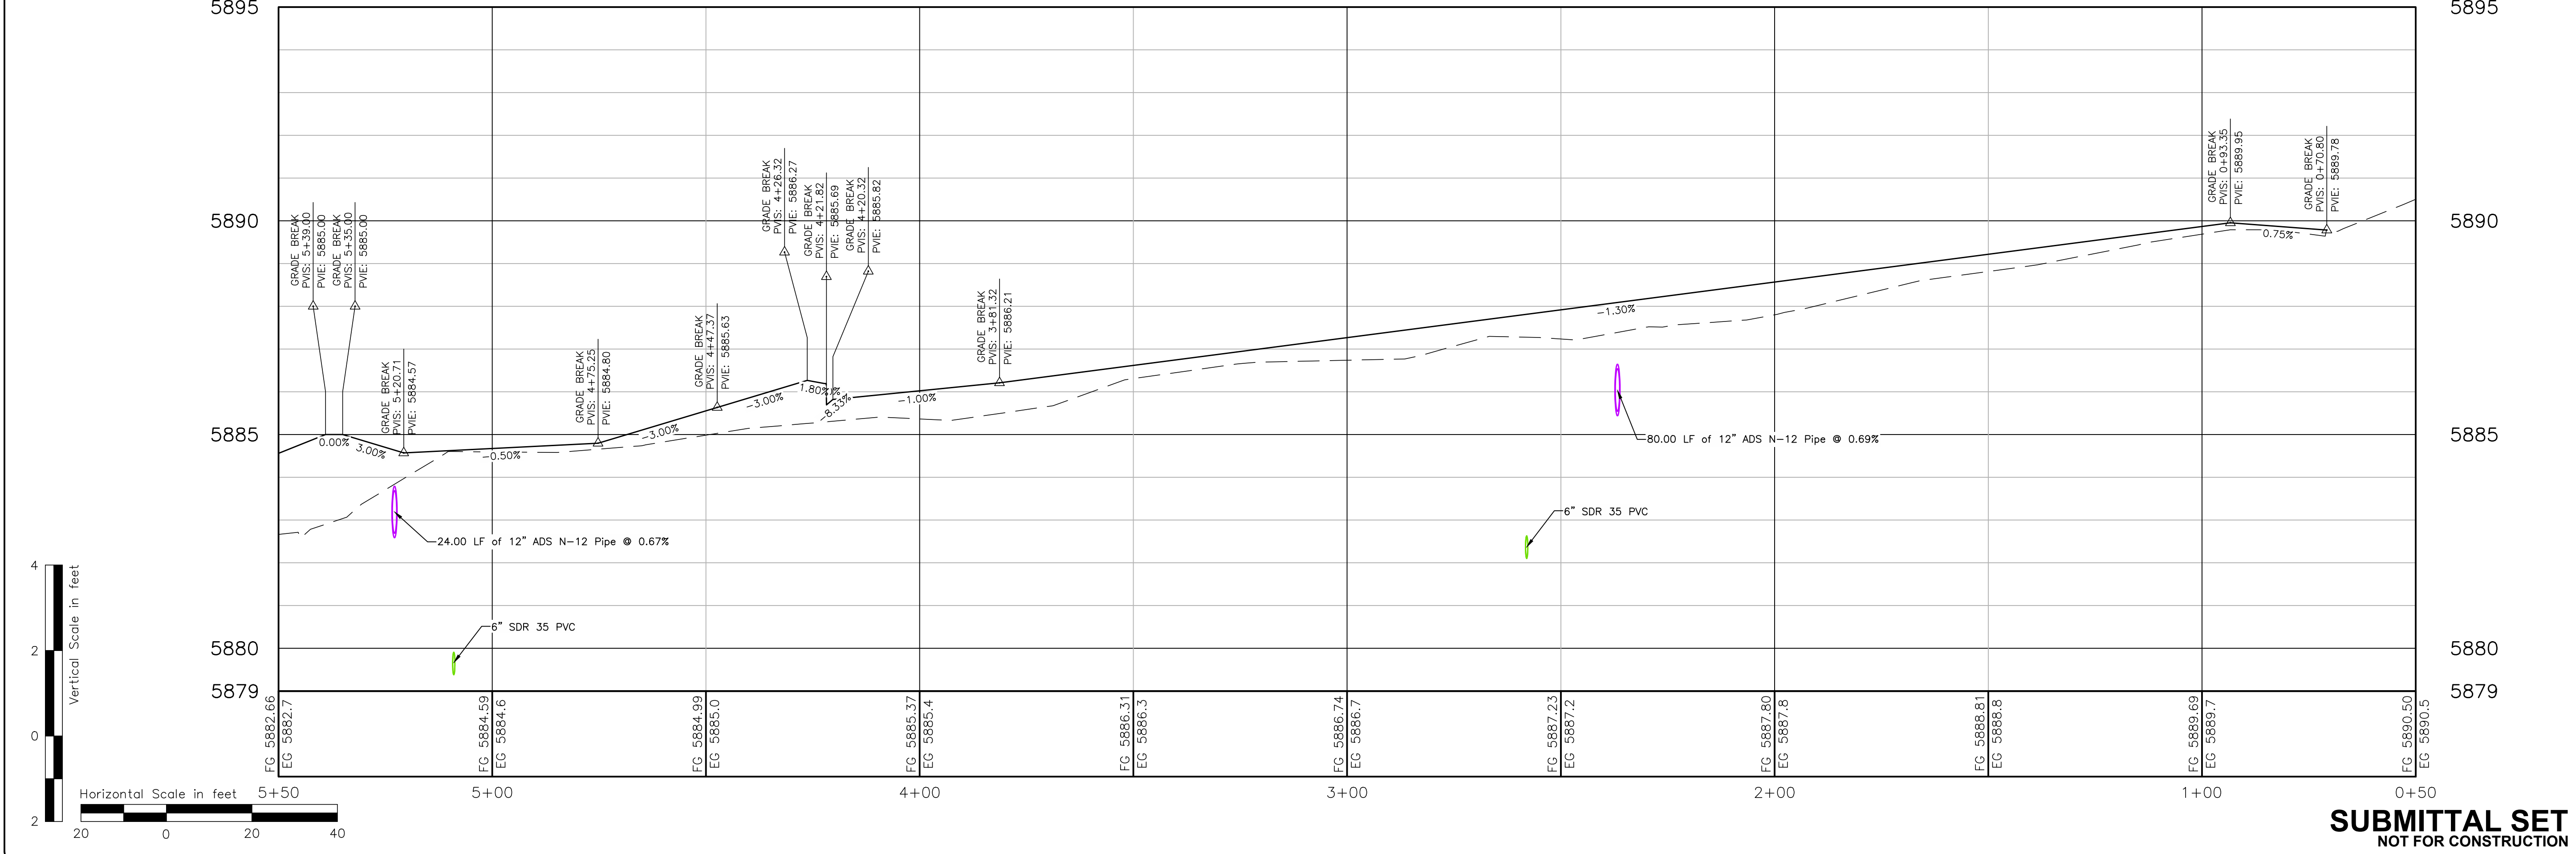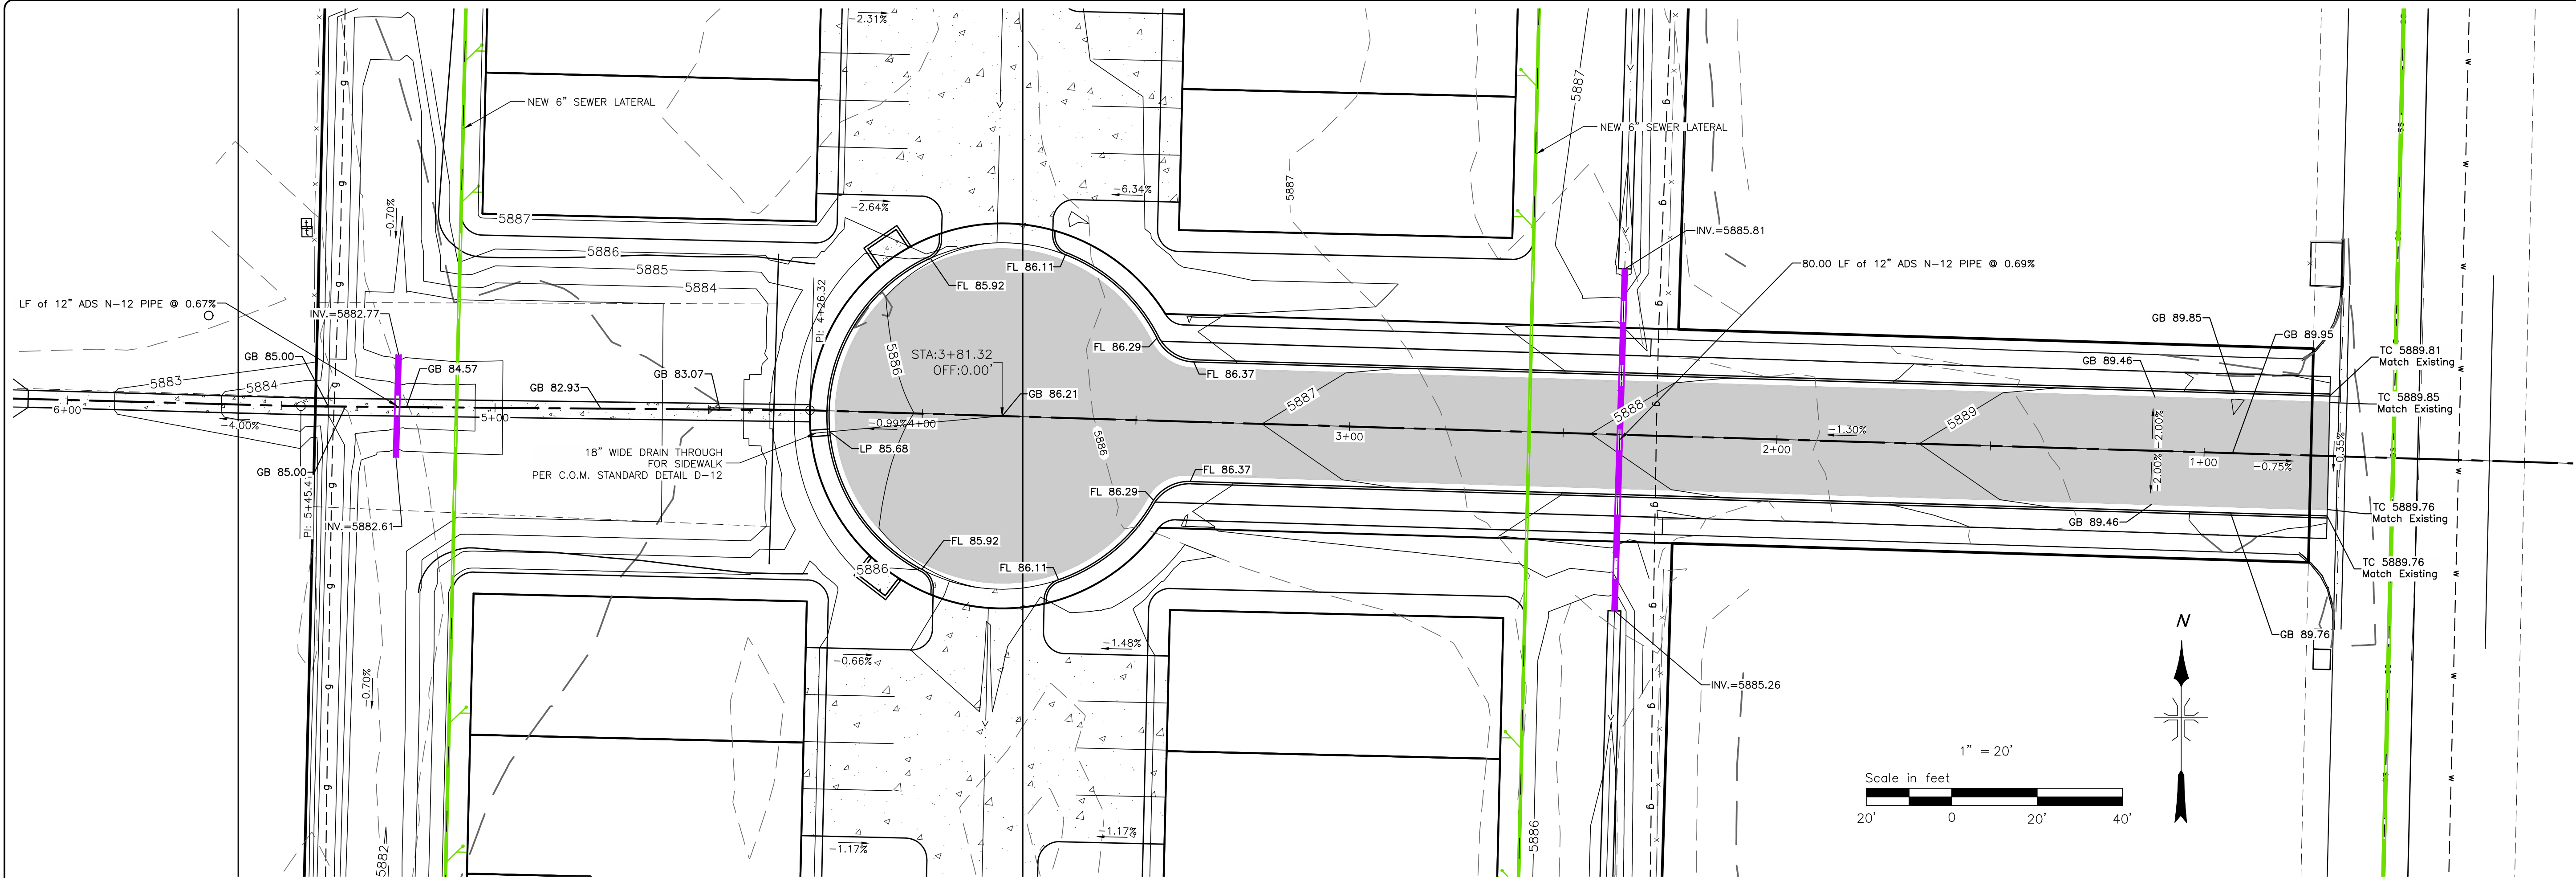

 DEL-MONT CONSULTANTS, INC. ENGINEERING & SURVEYING 125 Colorado Ave. Montrose, CO 81401 (970) 249-2251 www.del-mont.com service@del-mont.com		CHECKED BY: _____ DATE ISSUED: _____ SCALE: _____ 24000 LANS DWS	DRAWN BY: _____ DATE: _____ NO. _____ REVISIONS: _____ BY: _____
SANDOVAL CONSTRUCTION, LLC		CHELSI COURT PLAN AND PROFILE	
DMC JOB NO.: 24090		SHEET NO.: 10	
24090		15 SHEETS	

PLOTTED BY MWHITE, FILE PATH & NAME = I:\MS1\PROJECTS\ACTIVE PROJECTS\2024\24090-MARGO COURT DEVELOPMENT\CD\24090C_SHEETS.DWG, PLOT DATE = 10/30/2024 11:30 AM

PHILLIPS CIRCLE

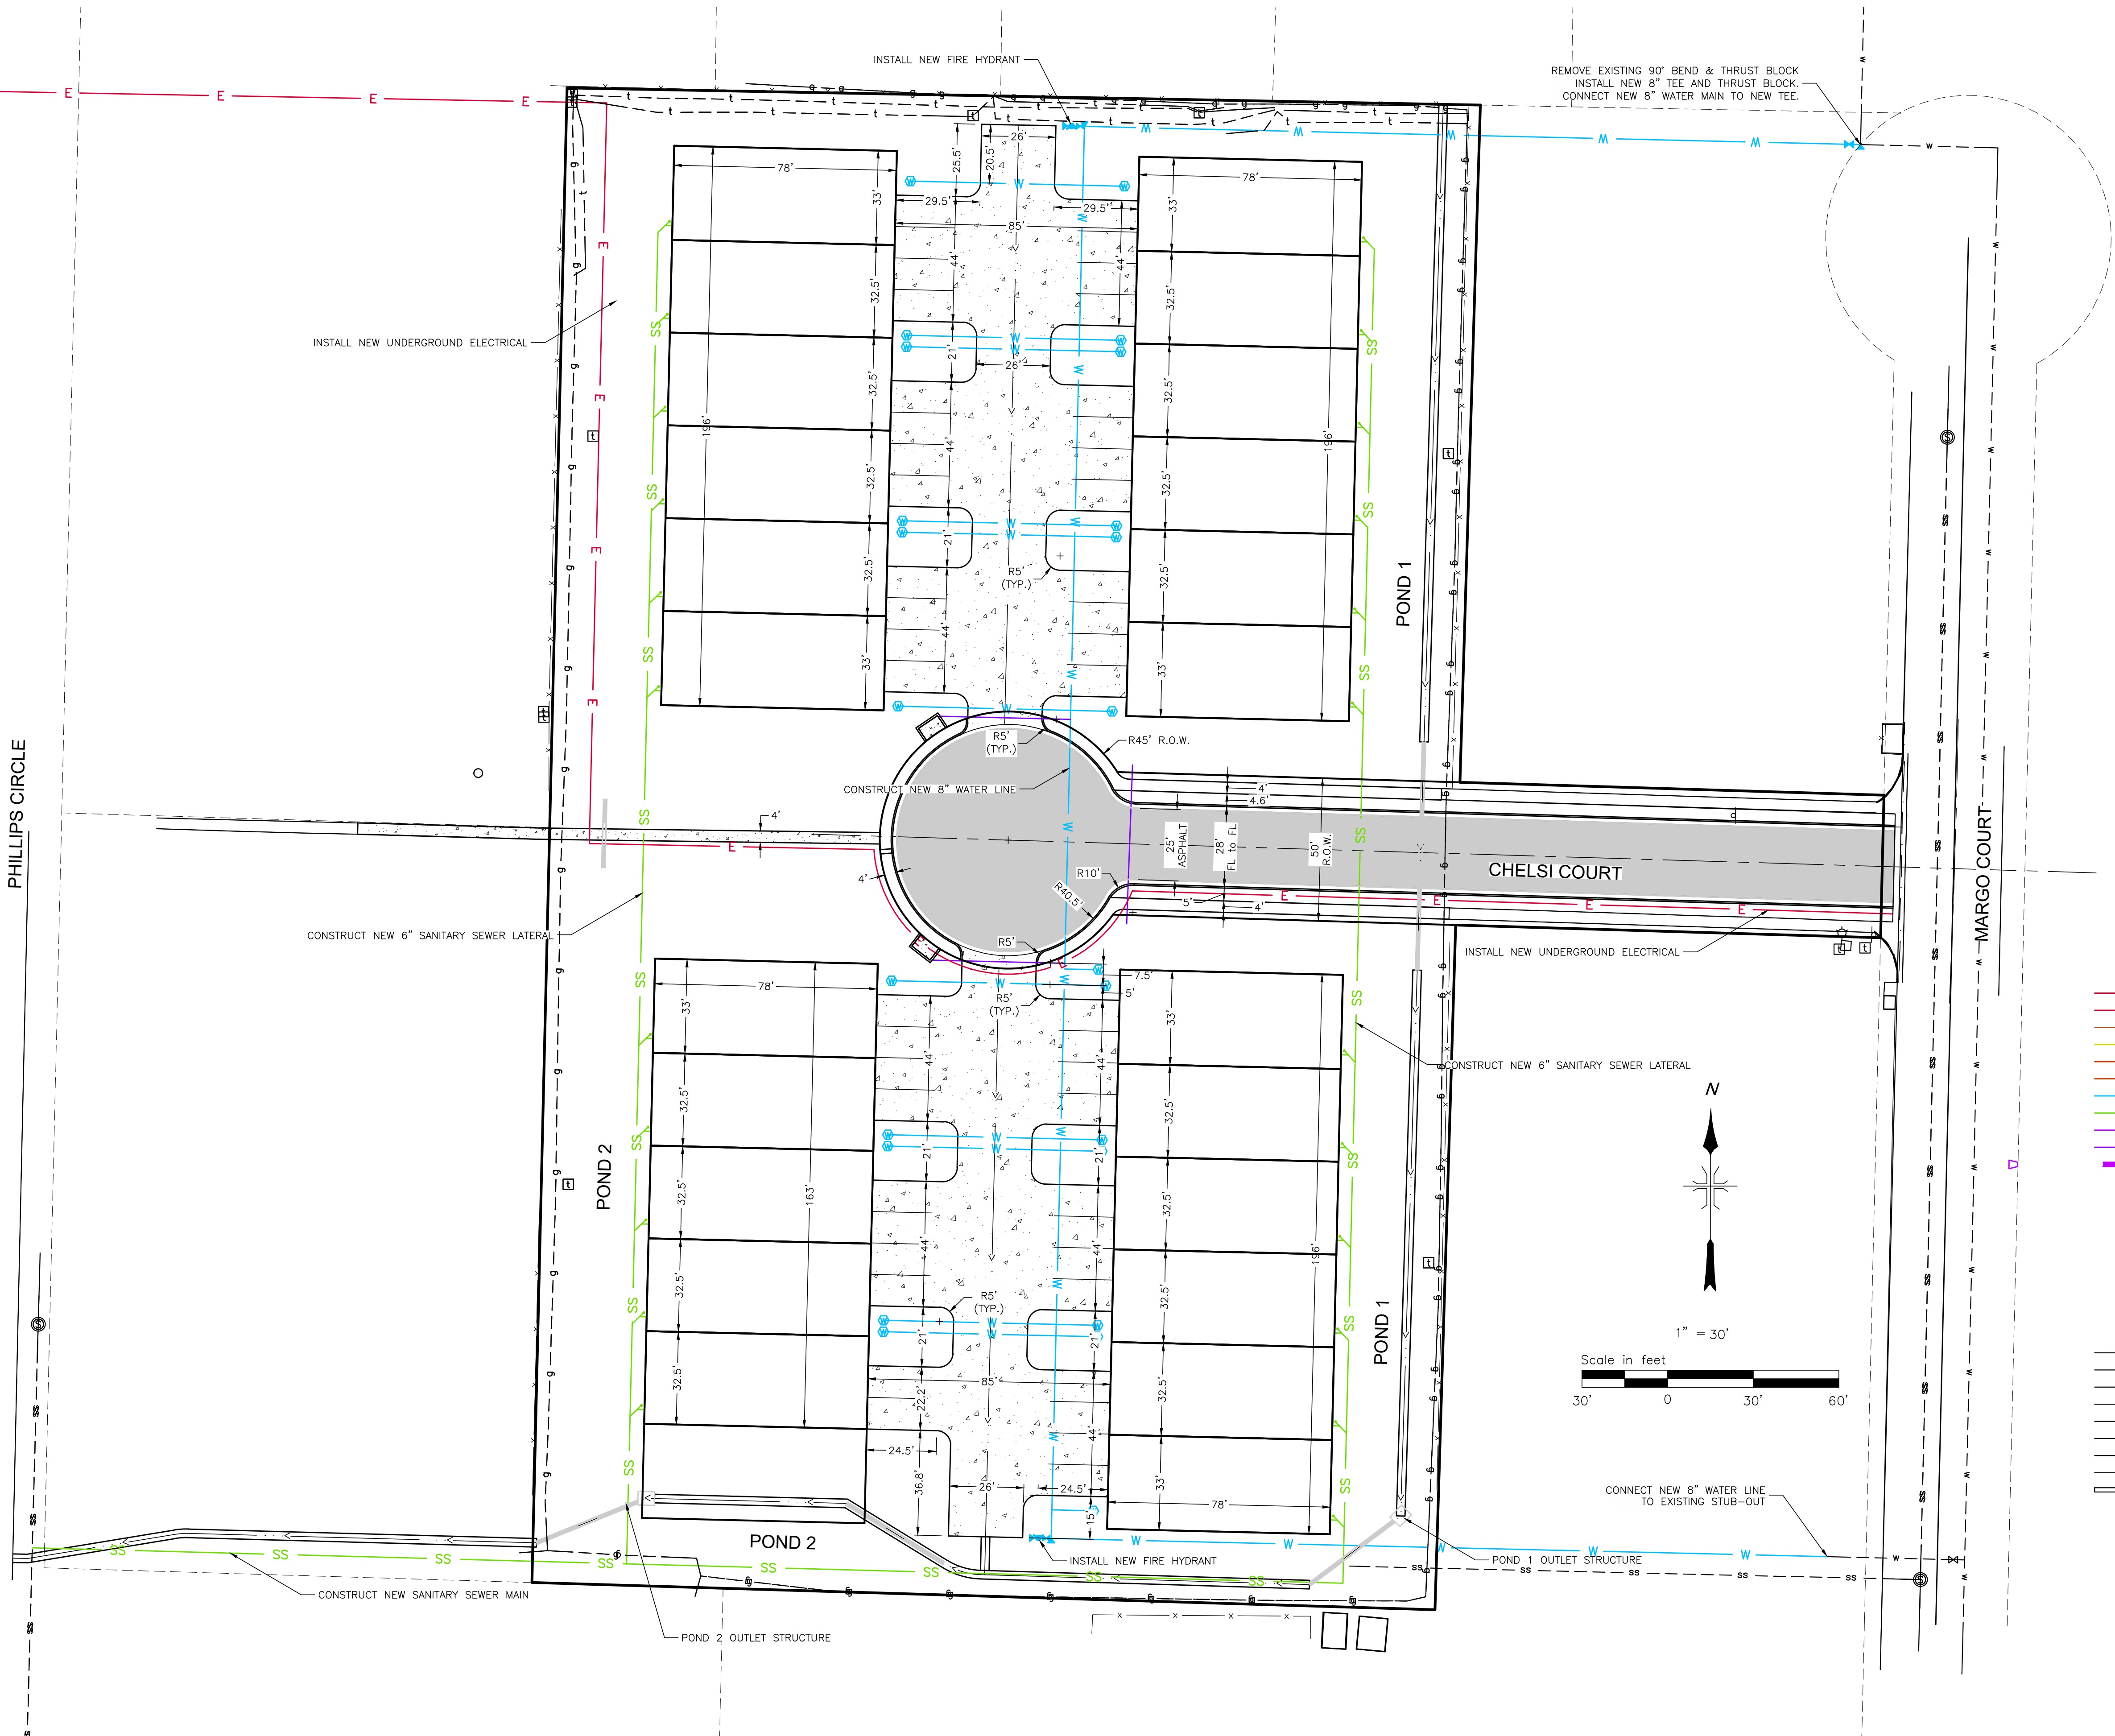

LEGEND

E	PROPOSED POWER LINE
OHE	PROPOSED OVERHEAD POWER LINE
U	PROPOSED UTILITY LINE
G	PROPOSED GAS LINE
T	PROPOSED TELEPHONE LINE
FO	PROPOSED FIBER OPTIC LINE
W	PROPOSED WATER LINE
SS	PROPOSED SEWER LINE
STM	PROPOSED STORM SEWER LINE
IRR	PROPOSED IRRIGATION SLEEVE
	PROPOSED CULVERT
	PROPOSED POWER PEDESTAL
	PROPOSED TELEPHONE PEDESTAL
	PROPOSED FIBER OPTIC PEDESTAL
	PROPOSED POWER METER
	PROPOSED GAS METER
	PROPOSED WATER METER
	PROPOSED WATER VALVE
	PROPOSED FIRE HYDRANT
	PROPOSED THRUST BLOCK
	PROPOSED SANITARY SEWER MANHOLE
	EXISTING POWER LINE
	EXISTING OVERHEAD POWER LINE
	EXISTING UTILITY LINE
	EXISTING GAS LINE
	EXISTING TELEPHONE LINE
	EXISTING FIBER OPTIC LINE
	EXISTING WATER LINE
	EXISTING SEWER LINE
	EXISTING CULVERT
	EXISTING POWER PEDESTAL
	EXISTING TELEPHONE PEDESTAL
	EXISTING FIBER OPTIC PEDESTAL
	EXISTING CABLE TV PEDESTAL
	EXISTING POWER METER
	EXISTING GAS METER
	EXISTING WATER METER
	EXISTING WATER VALVE
	EXISTING FIRE HYDRANT
	EXISTING SANITARY SEWER MANHOLE

SUBMITTAL SET
 NOT FOR CONSTRUCTION

DEL-MONT CONSULTANTS, INC.
 ENGINEERING & SURVEYING
 125 Colorado Ave. Montrose, CO 81401 (970) 249-2251
 www.dl-mont.com service@del-mont.com

DESIGNED BY: MGW

CHECKED BY: DATE ISSUED: 2024-10-02

SCALE: 24090C_SHEET.DWG

FILE NAME: DRAFT

QUANTITY: NO

DATE: NO

REVISIONS: BY

SANDOVAL CONSTRUCTION, LLC

UTILITY PLAN

DMC JOB NO.: 24090

SHEET NO.: 11

OF SHEETS: 15

PLOTTED BY: MWHITE, FILE PATH & NAME = \DM\SM\PROJECTS\ACTIVE PROJECTS\2024\24090-MARGO COURT DEVELOPMENT\C3D\REFS\24090C UTILS.DWG, PLOT DATE = 10/30/2024 11:30 AM

NOTE:
 EXISTING WATER LINES ARE SHOWN IN APPROXIMATE LOCATIONS AND FIELD VERIFICATION IS REQUIRED FOR VERTICAL AND HORIZONTAL LOCATION PRIOR TO CONSTRUCTION OR CONNECTION.


INSTALL NEW FIRE HYDRANT ASSEMBLY
 INCL. HYDRANT, VALVE & THRUST BLOCK
 PER C.O.M. STANDARDS AND DETAILS.

INSTALL WATER METER PITS W/ 3" METERS
 PER C.O.M. STANDARDS AND DETAILS.
 (TYP. 23 LOCATIONS)

4" P.V.C. IRRIGATION SLEEVES
 (3-LOCATIONS)

INSTALL WATER METER PIT W/ 3" METER
 AND C.O.M. APPROVED BACKFLOW PREVENTION
 FOR USE AS AN IRRIGATION METER
 PER C.O.M. STANDARDS AND DETAILS.

INSTALL NEW FIRE HYDRANT ASSEMBLY
 INCL. HYDRANT, VALVE & THRUST BLOCK
 PER C.O.M. STANDARDS AND DETAILS.

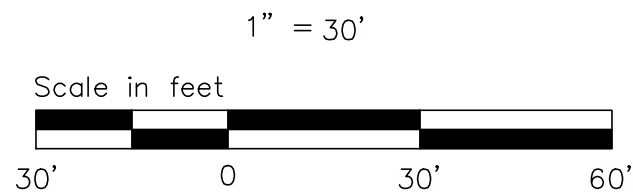

SUBMITTAL SET
 NOT FOR CONSTRUCTION

NO	DATE	REVISIONS	BY



DEL-MONT CONSULTANTS, INC.
 ENGINEERING & SURVEYING
 125 Colorado Ave. Montrose, CO 81401 (970) 249-2251
 www.dl-mont.com service@del-mont.com

DESIGNED BY: MGW

DRAWN BY:

SCALE

P/E NAME:

CHECKED BY:

DATE ISSUED: 2024-10-02

24090C UTILS.DWG



DRAFT

SANDOVAL CONSTRUCTION, LLC


WATER PLAN

DMC JOB NO:	24090
SHEET NO:	12
OF SHEETS	15

PLOTTED BY: MWWHITE, FILE PATH & NAME = I:\NMIS\PROJECTS\ACTIVE PROJECTS\2024\24090-MARGO COURT DEVELOPMENT\C3D\REFS\24090C UTILS.DWG, PLOT DATE = 10/30/2024 11:30 AM

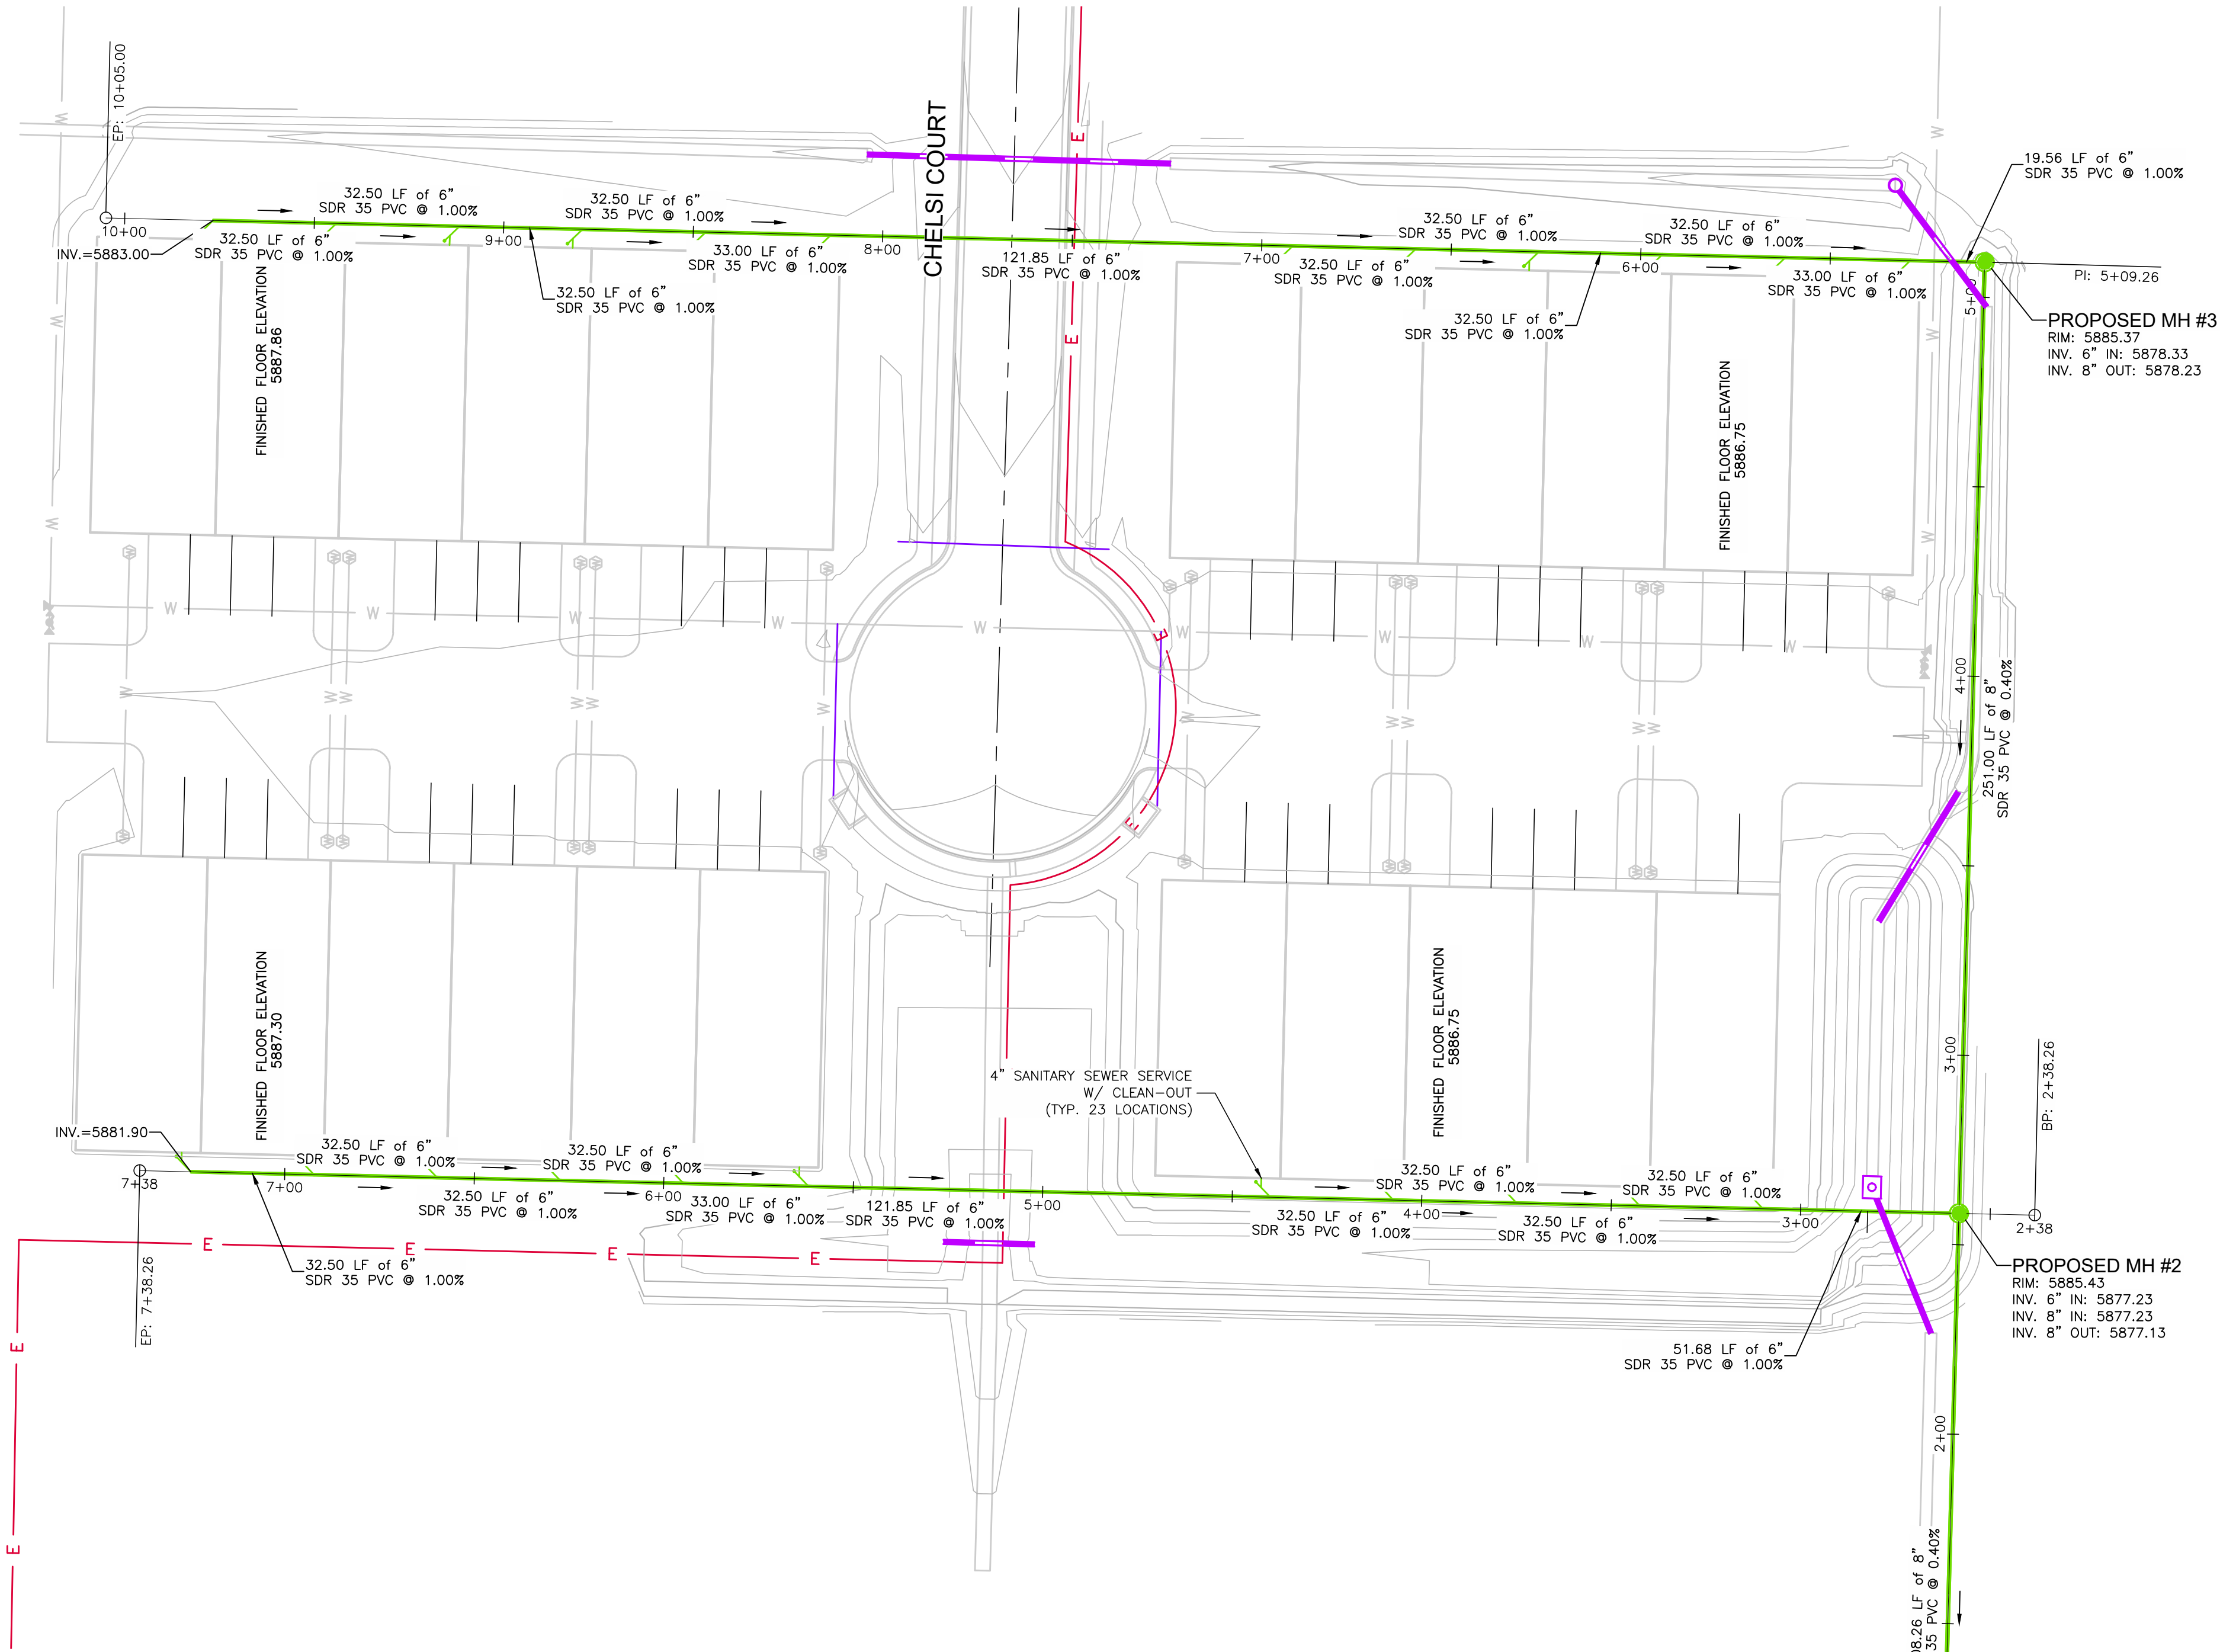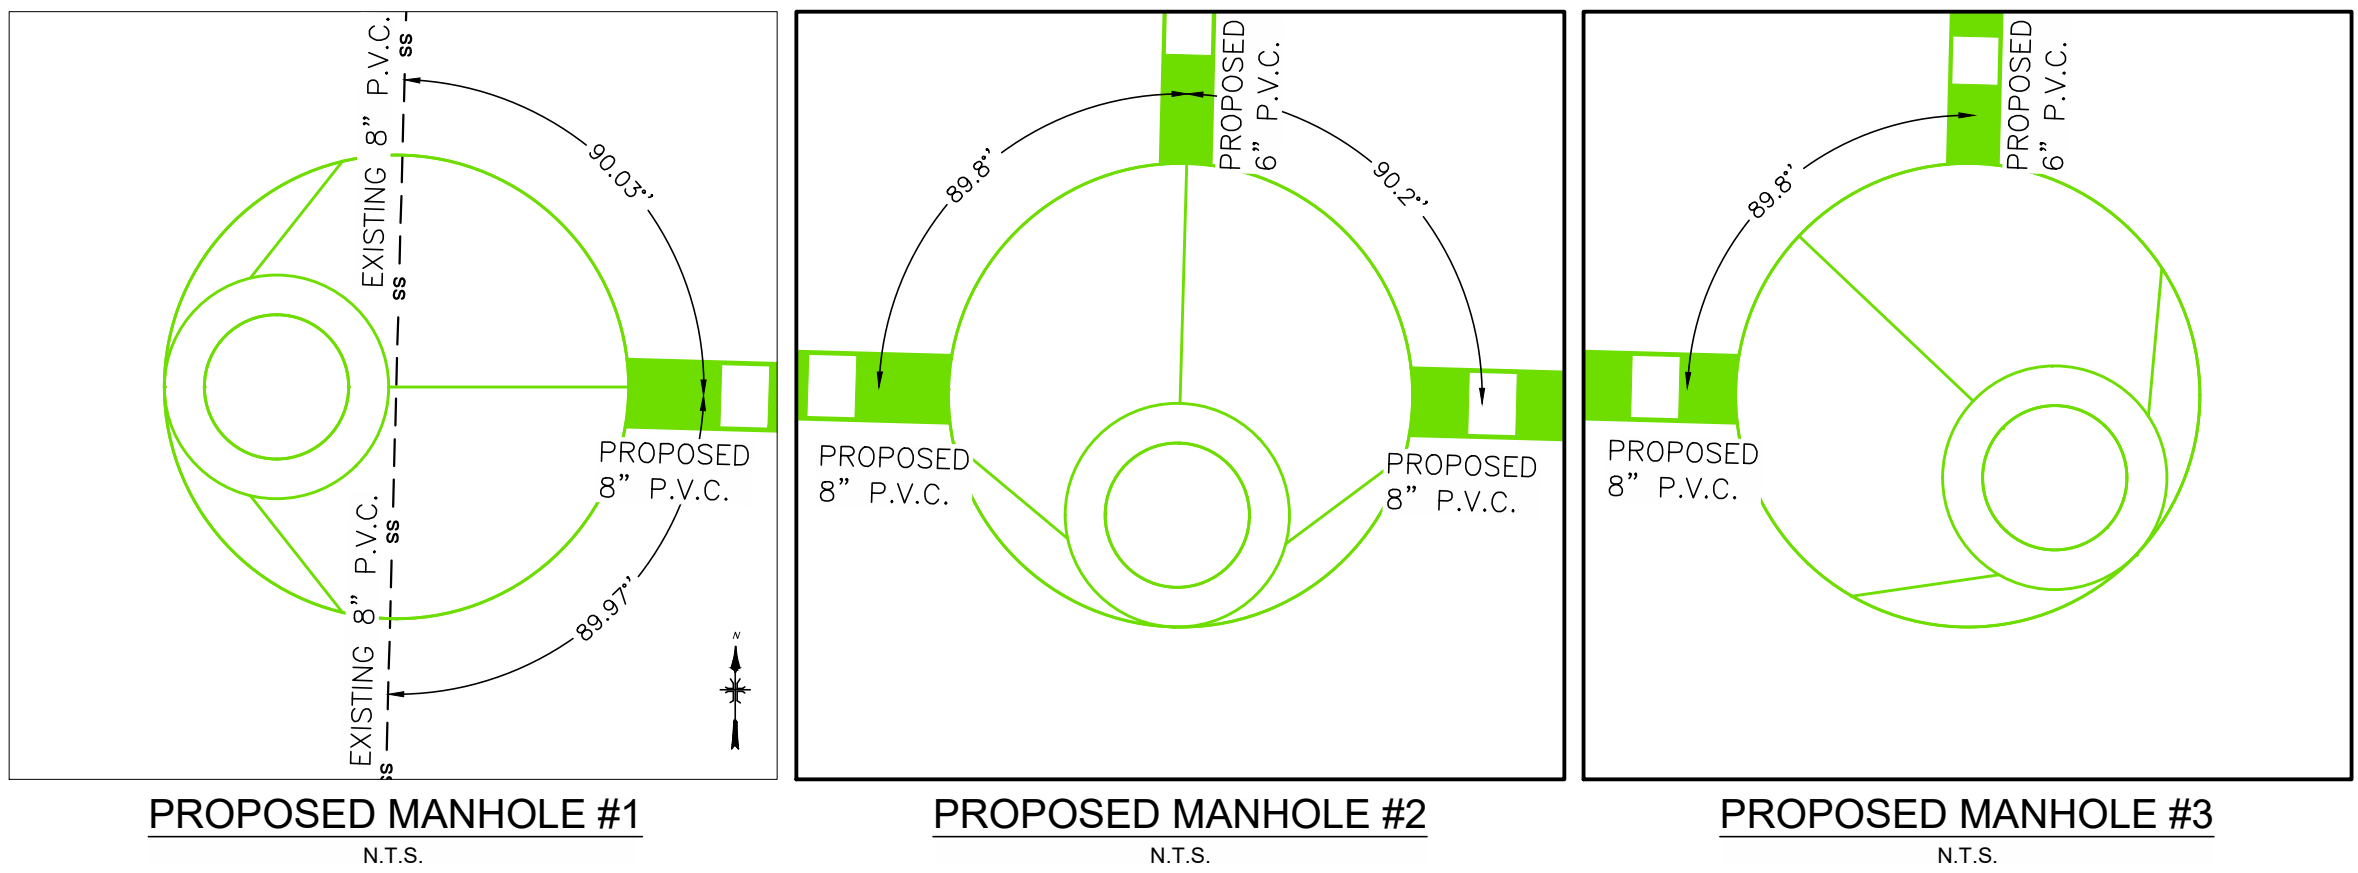


NOTE:
 EXISTING SEWER LINES ARE SHOWN IN APPROXIMATE LOCATIONS AND FIELD VERIFICATION IS REQUIRED FOR VERTICAL AND HORIZONTAL LOCATION PRIOR TO CONSTRUCTION OR CONNECTION.

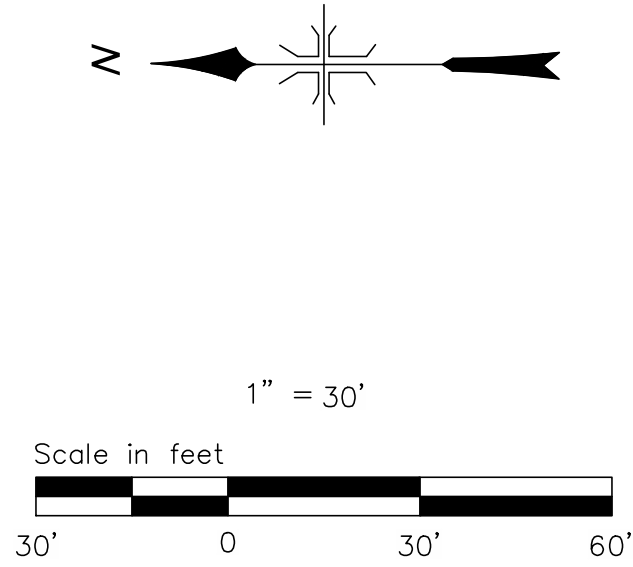

SUBMITTAL SET
 NOT FOR CONSTRUCTION

SANDOVAL CONSTRUCTION, LLC		SANITARY SEWER PLAN		24090		13	
SHEET NO.		13		SHEET NO.		15	
SHEET NO.		13		SHEET NO.		15	
SHEET NO.		13		SHEET NO.			

PLOTTED BY: MWWHITE, FILE PATH & NAME = \\DMSP\PROJECTS\ACTIVE PROJECTS\2024\24090-MARGO COURT DEVELOPMENT\C3D24090C_SHEETS.DWG, PLOT DATE = 10/30/2024 11:30 AM

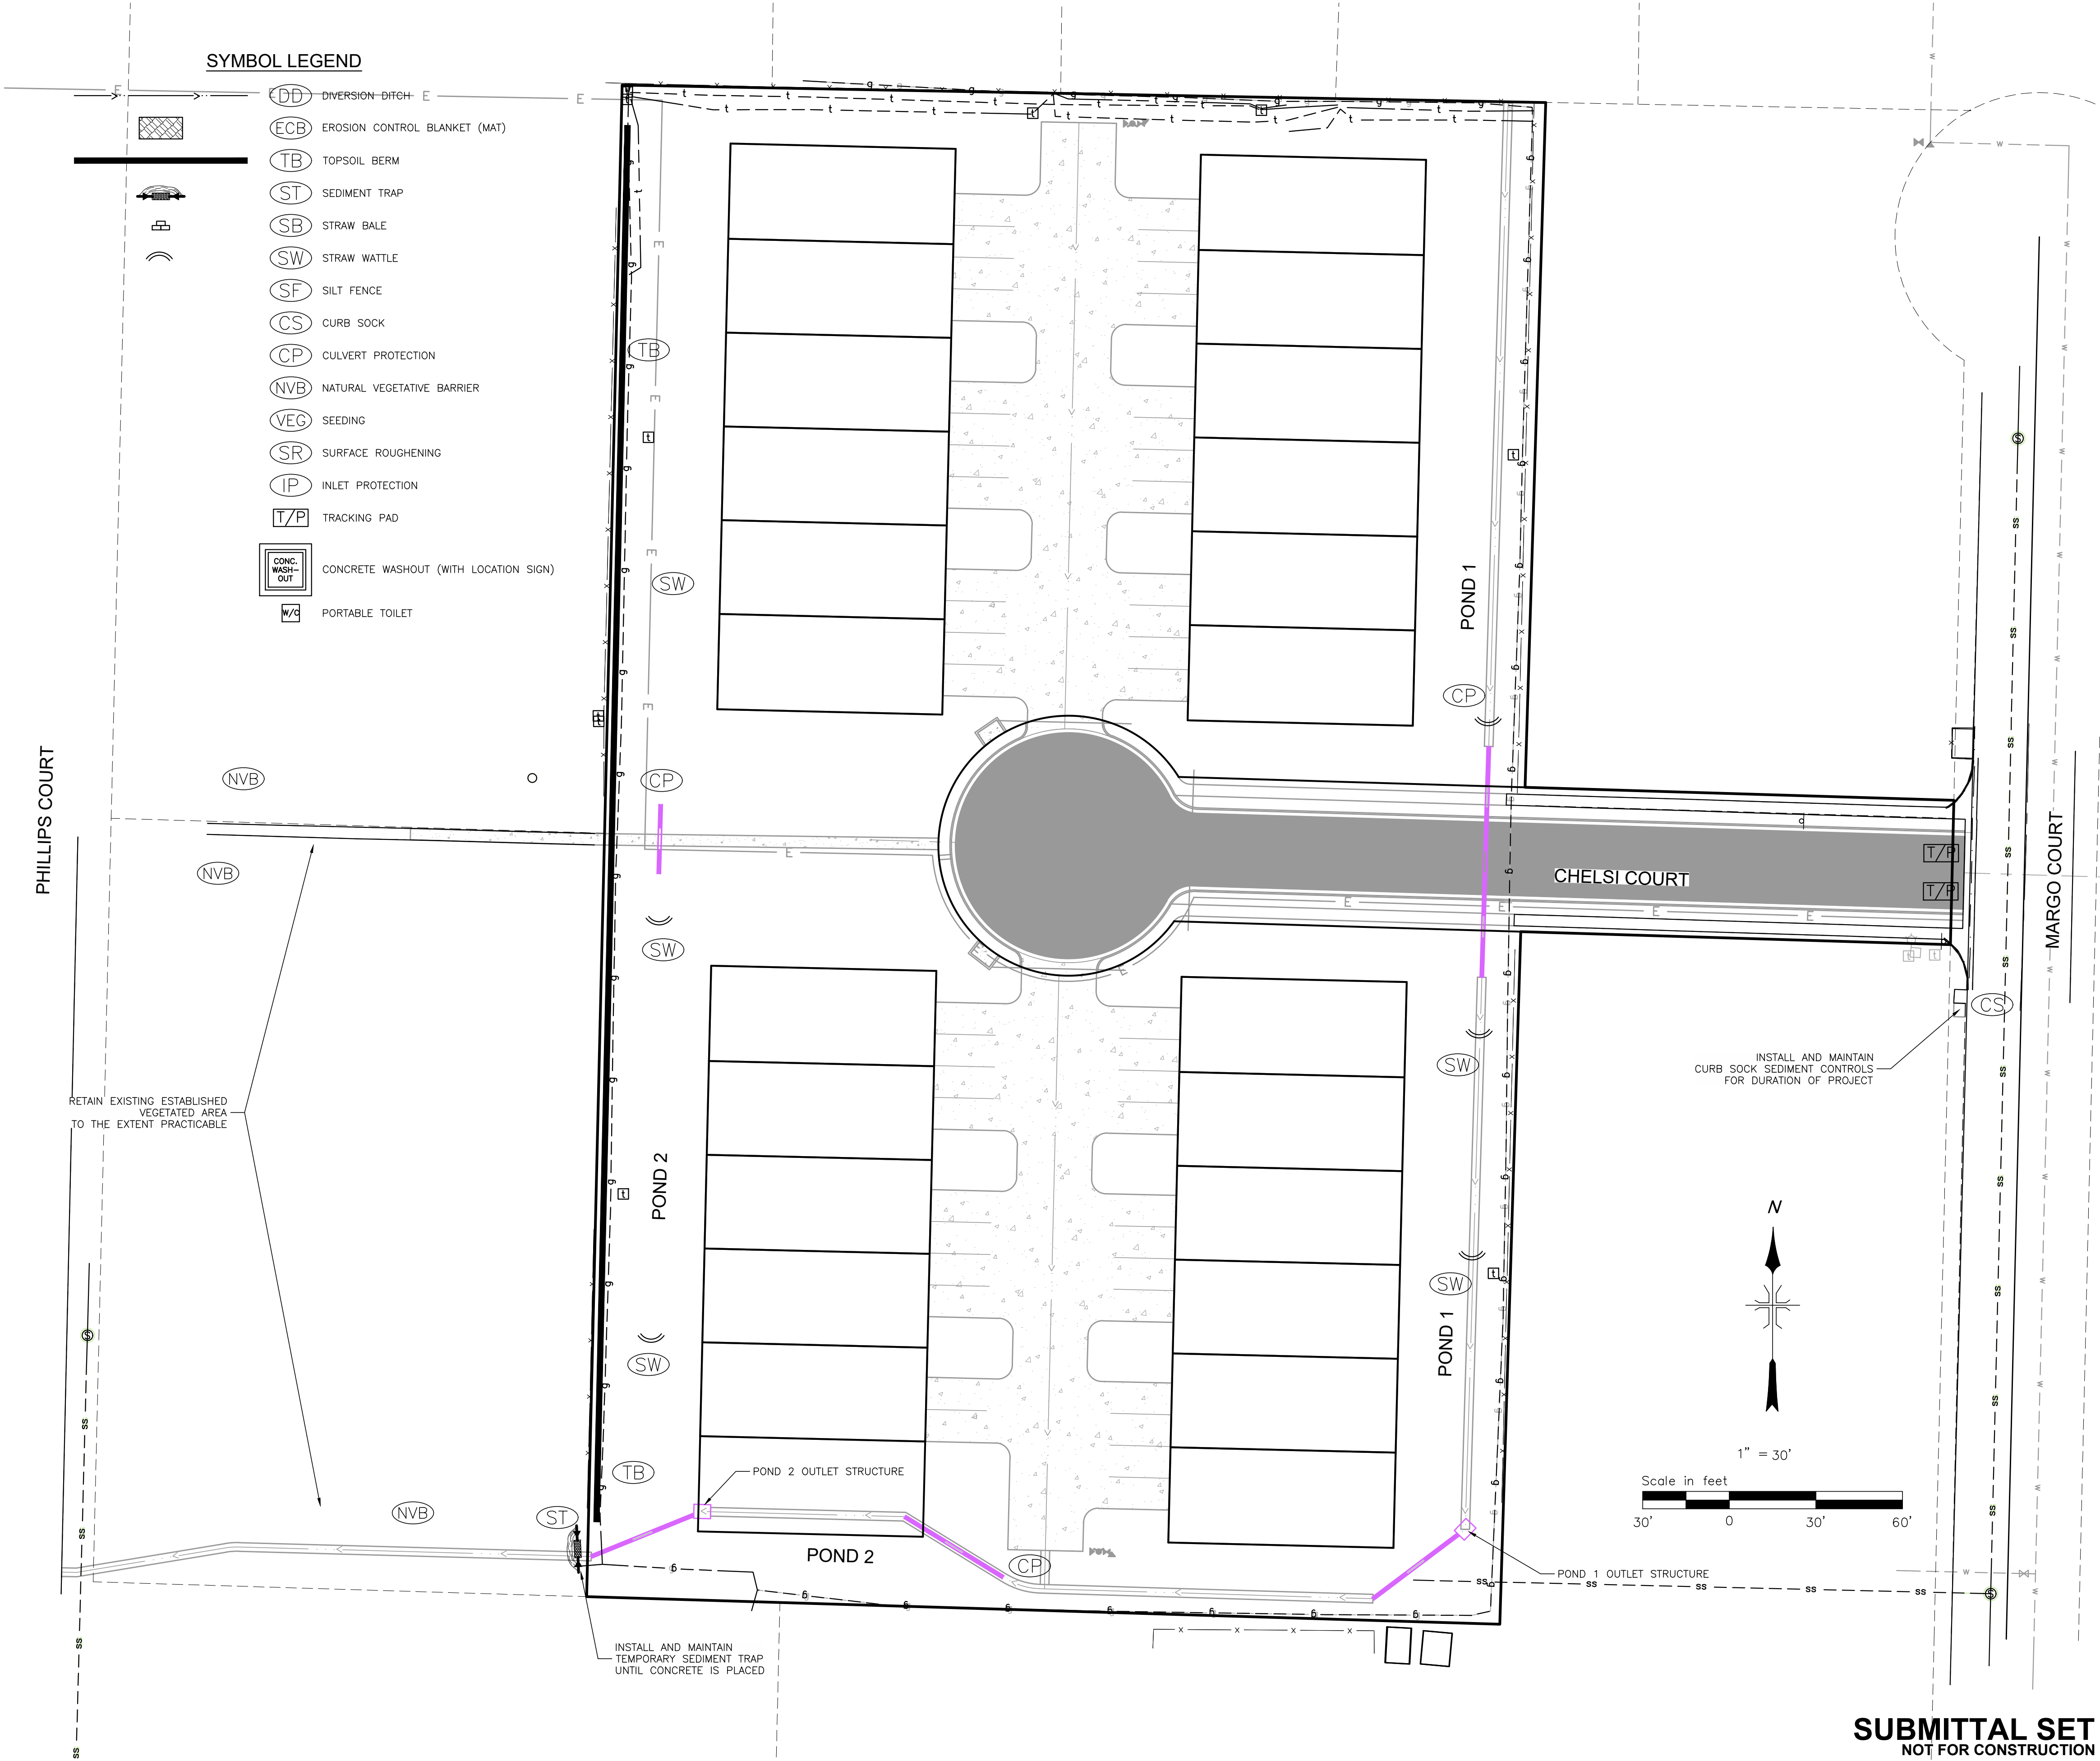

SANDOVAL CONSTRUCTION, LLC		DEL-MONT CONSULTANTS, INC. ENGINEERING & SURVEYING 125 Colorado Ave. Montrose, CO 81401 (970) 249-2251 www.del-mont.com service@del-mont.com		NO. DATE REVISIONS BY	
SHEET NO. 15 OF 15 SHEETS		DRAFT MGW DATE ISSUED 2024-10-02		24090C_SHEET 15.DWG	

CHELSEI COURT & TOWNHOMES SKETCH PLAN NARRATIVE

December 20, 2024

Owner:
Sandoval Construction, LLC

Prepared by:
Del-Mont Consultants, Inc.
125 Colorado Ave.
Montrose, CO 81401
(970) 249-2251



DEL-MONT CONSULTANTS, INC.
ENGINEERING ▼ SURVEYING

125 Colorado Ave. ▼ Montrose, CO 81401 ▼ (970) 249-2251 ▼ (970) 249-2342 FAX
www.del-mont.com ▼ service@del-mont.com

General

The Chelsi Court and Townhomes is a residential proposed development on 4 acres in the eastern area of Montrose. The rectangular piece of property is in the middle of an already developed townhome division. It has access from Margo Court to the east.

The property is annexed into the City of Montrose. The parcel is zoned R-2 which is the same as the surrounding properties. That zoning has not changed and is consistent with planned development and housing density of the adjacent properties. This project is possible due to the previously recorded Chelsi Replat recorded at Reception No. 580058. This plat is an amended PD and preliminary plat which established a layout that would not ordinarily be allowed under R-2 zoning and the current City regulations.

The following information is based on the preliminary conceptual layout and is subject to change as the utilities, public roads, and housing layout are designed to meet City standards. Following the Sketch submittal, the developer plans to submit a separate Preliminary Plat package (including public infrastructure engineering).

Water

The project will be served by the City of Montrose water system. There is an existing 6" waterline in Margo Court. A 8" main line will be connected to the Margo Court line at both the north and south ends of the project and then run north/south through the middle of the project. Water service to the individual lots will tap off the new 8" internal lines.

Please see the attached sketch showing the conceptual water infrastructure backbone layout and connectivity to the existing City of Montrose water system. Existing City infrastructure in the vicinity of this development appears to provide adequate pressure and volume to support the planned residential buildout for the property.

Anticipated water demands are estimated based on City requirements and are as follows:

Anticipated Land Use	Water Usage (gallons per day per acre)	Total Acres	Anticipated Water Demand (gallons/day)
Medium Density	1,000	4	4,000

Formal engineering plans with design of the water system will be completed and submitted with Preliminary Plat applications.

Sanitary Sewer

The project is served by City sewer. All of the development on the property will be a classic



DEL-MONT CONSULTANTS, INC.
ENGINEERING ▼ SURVEYING

125 Colorado Ave. ▼ Montrose, CO 81401 ▼ (970) 249-2251 ▼ (970) 249-2342 FAX
www.del-mont.com ▼ service@del-mont.com

gravity system with a network of City owned 6" main lines and manholes. The sewer mains will generally flow south and then west to connect to the existing 8" main line in Phillips Court.

This sewer was originally laid out with this area being developed as proposed and the flows should be anticipated going downstream.

Please see the attached sketch showing the conceptual sewer system. Anticipated sewage generation is as follows:

Anticipated Land Use	Quantity of Sewage (gallons per day per acre)	Total Acres	Anticipated Sewage (gallons/day)
Medium Density	1,000	4	4,000

Formal engineering plans with design of the waste water system will be completed and submitted with Preliminary Plat applications.

Availability of other utilities

Electric, natural gas, telephone, and fiber are available for the development. Please see the accompanying conceptual utility layout for locations (overhead and buried) of the dry utilities. In general, gas runs down both the east and west sides of the property, electric is in Margo Court, and phone/fiber are on the north side of the property.

Specific dry utility designs will be done by the utility providers as formal site plans are completed. Prior to submitting the Sketch Plan the developer has reached out to DMEA/Elevate Fiber and is working with them on connectivity. Other Montrose area utility providers will be afforded the opportunity to service the development during the design phase.

Drainage

The property is very flat but there is positive drainage to the southwest corner. There will be drainage swales to direct water to the south end of the property and then 2 stormwater ponds will be constructed on the south side. The stormwater ponds will be designed to provide water quality treatment (extended detention), control peak flows, with emergency (> 100 year storm events) overflow at historical discharge locations.

Access to property

There is one access for this project. This property will have an access to the east on Margo Court. This property has been planned for this development and the streets around it are built and sized to include the traffic from this development. Please see the accompanying planned layout for more detail on this intersections.



DEL-MONT CONSULTANTS, INC.
ENGINEERING ▼ SURVEYING

125 Colorado Ave. ▼ Montrose, CO 81401 ▼ (970) 249-2251 ▼ (970) 249-2342 FAX
www.del-mont.com ▼ service@del-mont.com

Parking

The development will have private drive/parking in front of all the buildings. There has been proposed 2 parking spaces for each unit

Mailboxes

Residential gang mailbox will be located on Margo Court next to the existing mailbox.

Total number of proposed dwelling units

There are 23 units planned for this development in 4 separate buildings. It is our intention to make these units individually conveyable.

Compatibility with Natural Features

The development will be laid out to fit the natural topography, with generous open space areas around the perimeter and within the residential areas. This open space concept generally matches the other City residential subdivisions in the surrounding area.

Permits

The following is a list of known permits required for the development.

- a. A CDPHE General Permit for Stormwater Discharge Associated with Construction Activity will be required prior to construction of site improvements/infrastructure.
- b. The City of Montrose will issue building permits for the individual structures.
- c. No wetland permits are required since there are no jurisdictional aquatic features on the property.

Adjoining Property Owners

A list of the names and addresses of the property owners of record adjoining or within the 100 feet of the development are included in a separate document.

Known Public Concerns

As of the date of this Sketch Plan narrative, there are no known public concerns about this project.



DEL-MONT CONSULTANTS, INC.
ENGINEERING ▼ SURVEYING



125 Colorado Ave. ▼ Montrose, CO 81401 ▼ (970) 249-2251 ▼ (970) 249-2342 FAX
www.del-mont.com ▼ service@del-mont.com

CHELSI REPLAT

AMENDED PD PLAN & PRELIMINARY PLAT FOR LOT 19. AMENDED REPLAT OF SUNNYSIDE VILLAGE SUBDIVISION

CITY OF MONTROSE MONTROSE COUNTY, COLORADO

- AMENDED PLANNED DEVELOPMENT PLAN
- NOTES:
1. Lot 19 CHELSI REPLAT will have 6 buildings with 6 units each (as shown)
 2. The CUL-DE-SAC will a 90 foot diameter with a minimum paved turn around of 80 feet (outside diameter)
 3. A four (4) foot wide side-walk/walking path is required to connect the existing side-walk to the CUL-DE-SAC on CHELSI COURT
 4. A four (4) foot wide walking path (as shown) on both sides of CHELSI COURT and the CUL-DE-SAC will be constructed for access and drainage control
 5. BUILDINGS 6, 5, 4 & 3 are allowed up to a five (5) foot variance from the required 20 foot set-back at their respective corners for the placement of the CUL-DE-SAC (as shown)

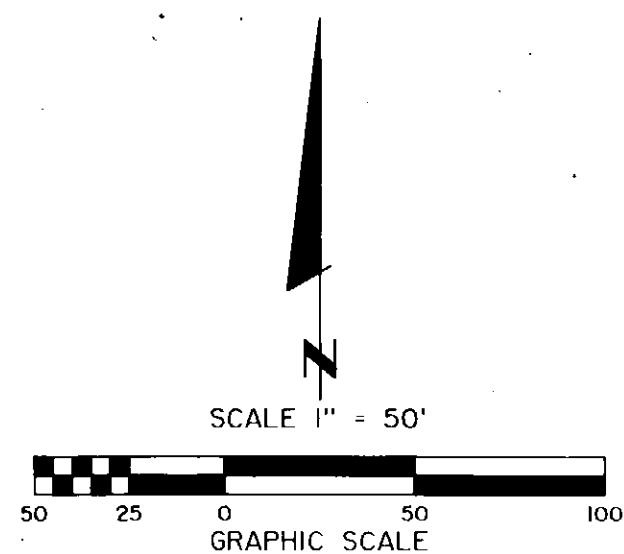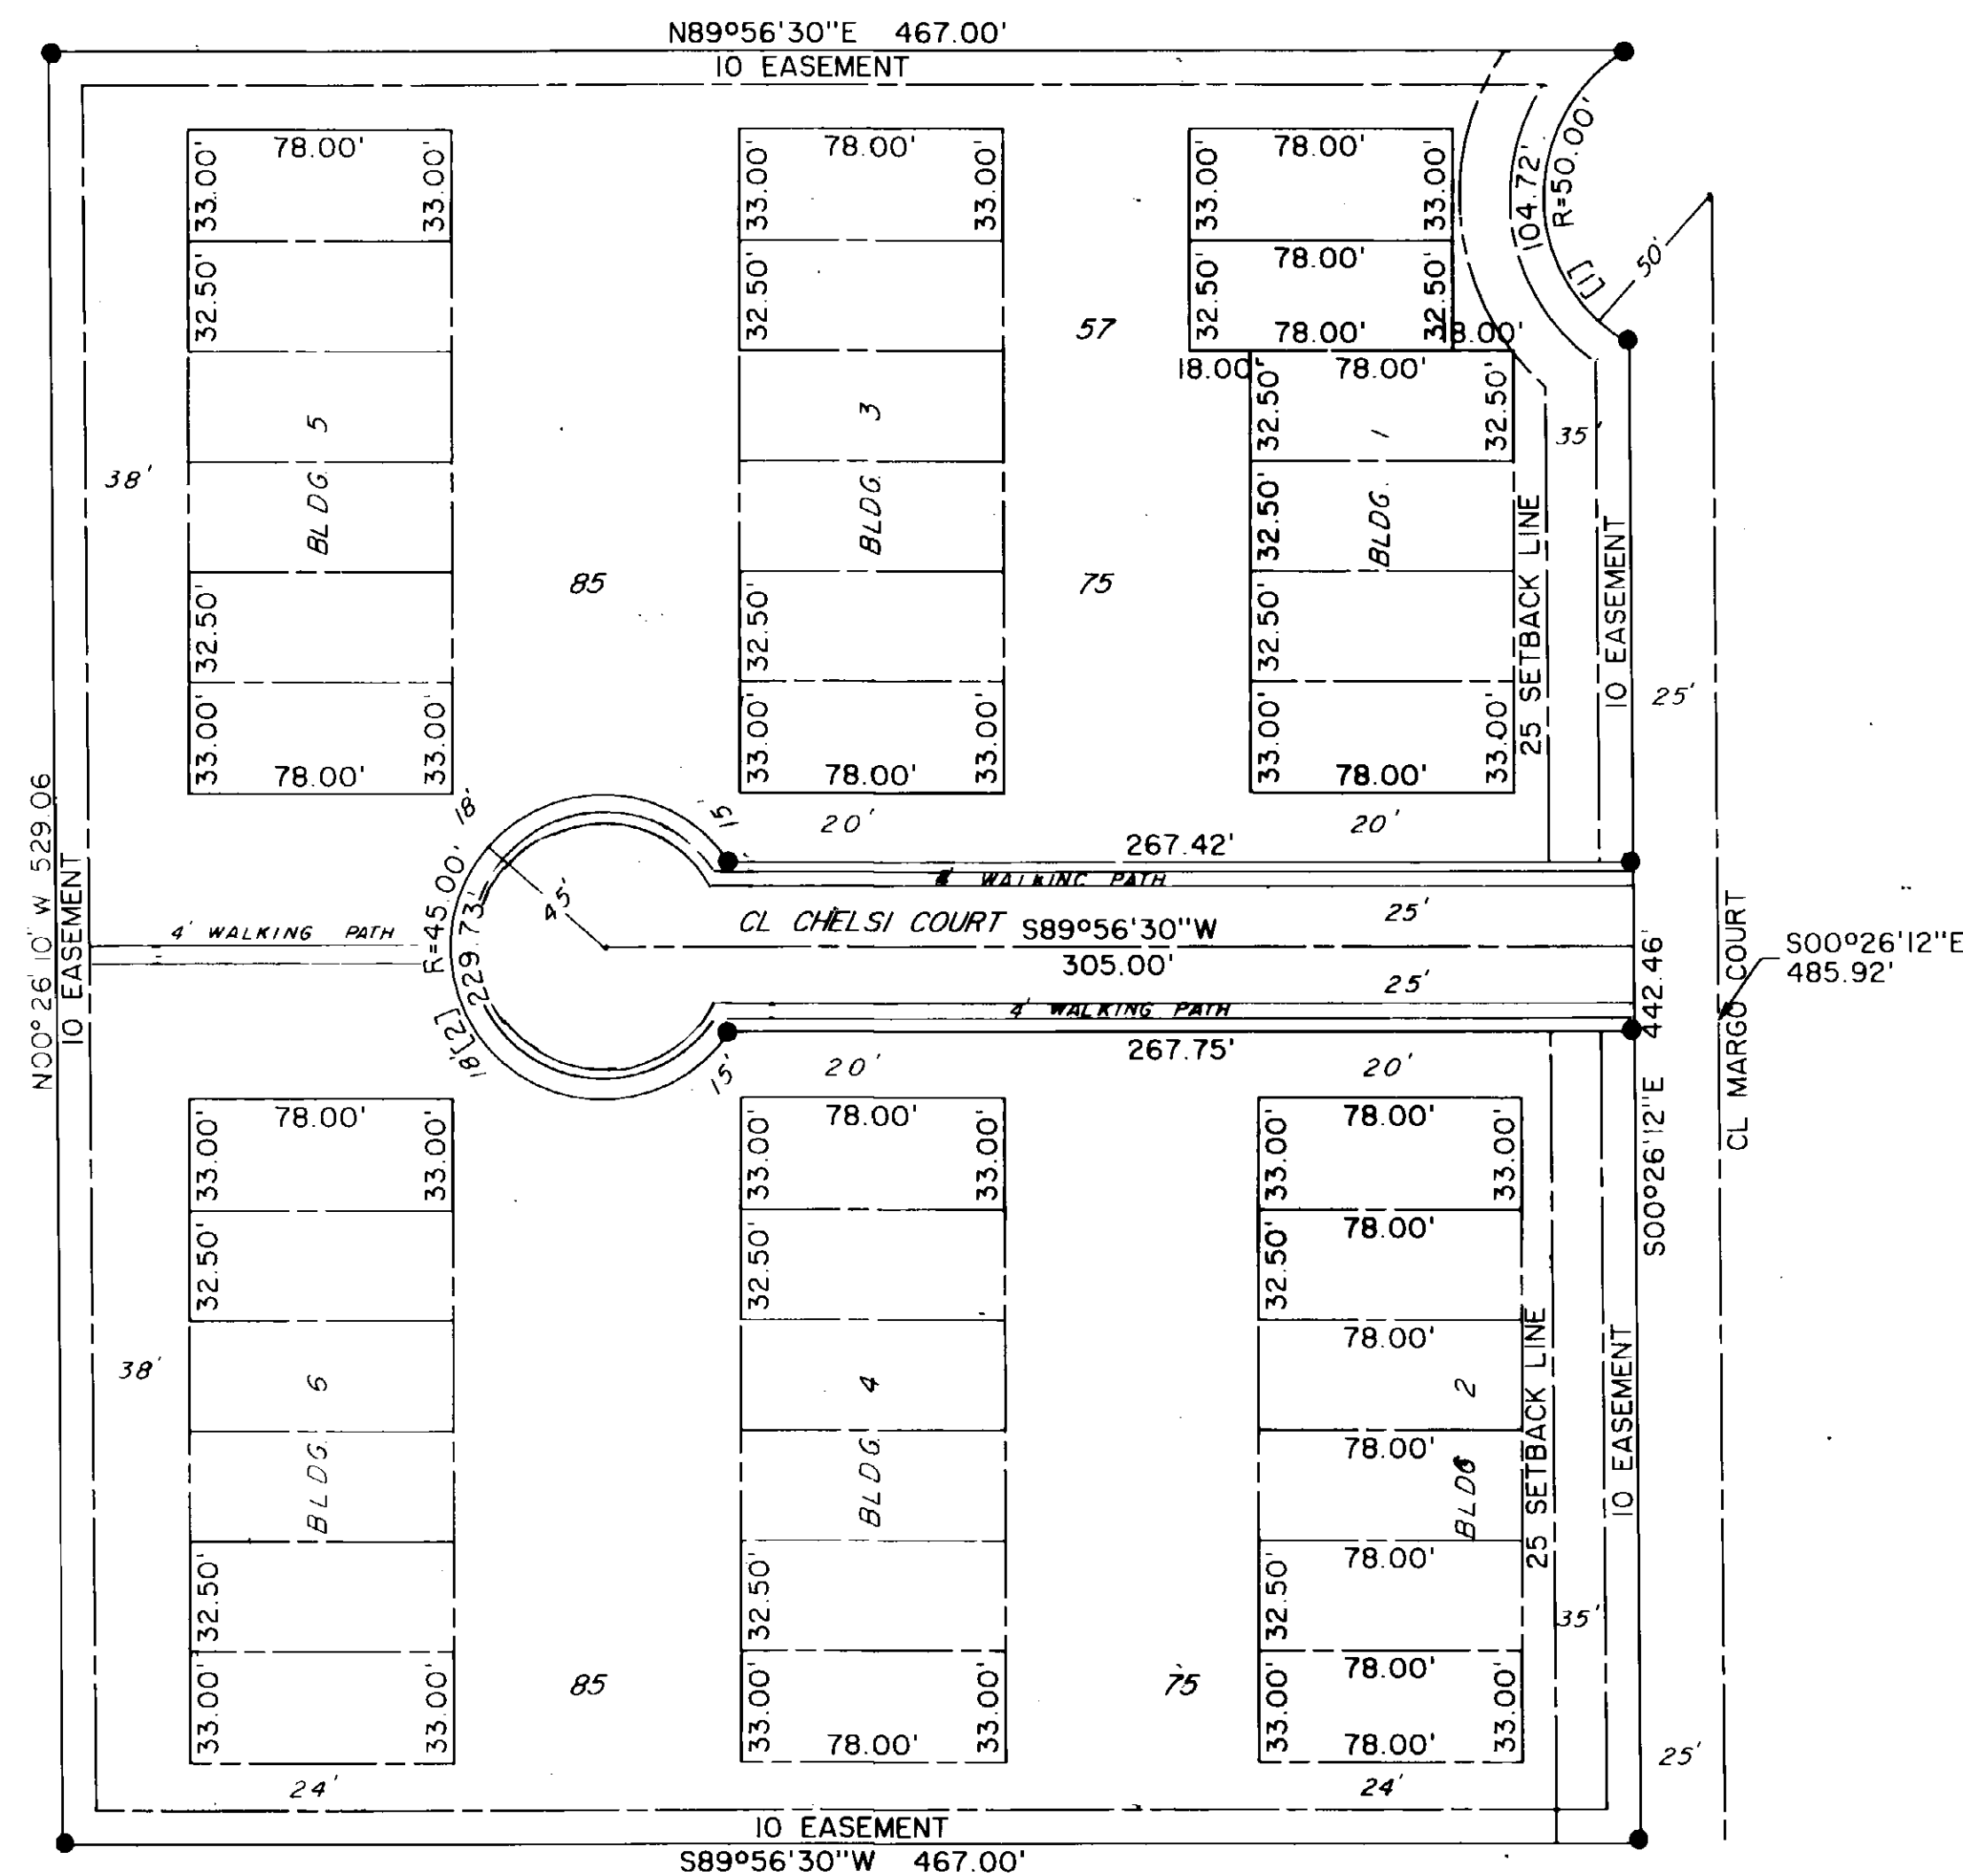

LEGEND

LCE = LIMITED COMMON ELEMENT
GCE = GENERAL COMMON ELEMENT
● = SET REBAR & CAP L.S. #7970

NO	RADIUS	ARC	DELTA	TANGENT	CHORD
1	50.00	104.72	120°00'17"	86.61	86.60
2	45.00	229.73	292°30'14"	50.00	50.00
3	75.00	109.54	083°40'43"	67.15	100.06
4	60.00	284.61	271°47'13"	---	83.52

CERTIFICATE OF DEDICATION AND OWNERSHIP

KNOW ALL MEN BY THESE PRESENTS: that the undersigned being the owners of certain lands in the City of Montrose, Montrose County, Colorado, to wit: the portion shown hereon of Lot 19, Amended Replat of Sunny Village Subdivision according to the plat as recorded in Book ___ Page ___ Reception No. ___ Montrose County Records Have by these presents laid out, platted and subdivided the same into lots as shown on this plat under the name and style of CHELSI REPLAT and do hereby dedicate, grant, and convey to the City of Montrose, Colorado, for the use of the public, Chelsi Court as hereon shown. The easements shown are dedicated, granted and conveyed to the City of Montrose, Colorado, for public utility and drainage purposes, including, but not limited to, electric, gas, telephone, water, storm sewer and sewer lines and CATV lines, together with perpetual right of ingress and egress for installation, maintenance and replacement of such lines.

Executed this 24 day of July, 1992
Phillips Construction Co. Inc.
By Larry A. Phillips
Larry A. Phillips President

STATE OF COLORADO]
COUNTY OF MONTROSE]
The foregoing dedication was acknowledged before me this 24 day of July, 1992, A.D. by Larry A. Phillips President Phillips Const. Co. Inc. Witness my hand and official seal. My commission expires March 22, 1996.

Roma B. Larsen
Roma B. Larsen
1500 Bristol Drive
Montrose, Colorado 81401

ATTORNEY'S CERTIFICATE

I, DANIEL M. MASTERS, an attorney at law, duly licensed to practice in Colorado do hereby certify that I have examined the title of all land herein platted and described in the above Certificate of Ownership and Dedication and that title to such land is in the owners and dedicators and that the title to the land dedicated hereon, including the dedication for utility and drainage easements and streets is free and clear of all liens and encumbrances

Daniel M. Masters
Attorney at Law

July 24, 1992
Date

SURVEYOR'S STATEMENT

I, Pete P. Larsen, a registered Land Surveyor in the State of Colorado, do hereby declare that there are no roads, pipelines, irrigation ditches or other easements in evidence or known to me to exist on or across said property except as shown on this plat. I declare that I have made the survey represented by this plat and that this plat accurately represents said survey and conforms to all applicable requirements of the City Subdivision Regulations. I further declare that all monuments shown hereon actually occupy their positions as shown.

Pete P. Larsen
Pete P. Larsen
Surveyor

July 24, 1992
date

CERTIFICATE OF RECEIPT OF SECURITY

I, Maya Watt, City Clerk for the City of Montrose, Colorado, hereby certify that security, in an amount and with conditions as required by the City's Subdivision Regulations, has been received from the subdividers providing for and securing to the City the actual construction and installation of the following improvements and utilities: water lines, sewer lines, streets, including base and rest, concrete, and street lights.

Maya Watt
City Clerk

CERTIFICATE OF COMPLETED IMPROVEMENTS

I, Frank Mearns, City Engineering Department, certify that all improvements and utilities required by the current subdivision regulations of the City of Montrose, have been constructed and installed in this subdivision in accordance with applicable City Regulations and specifications except as follows: INSTALLATION OF WATER LINES, SEWER LINES, STREETS INCLUDING BASE AND REST, CONCRETE, AND STREET LIGHTS.

Frank Mearns
City Engineering Department

APPROVAL OF CITY ATTORNEY

Approved for recording this 18 day of Aug, 1992, by John Kappa City Attorney

John Kappa
John Kappa City Attorney

APPROVAL OF CITY MANAGER

Approved this 30th day of July, 1992, by Theodore A. Conley City Manager

Theodore A. Conley
City Manager

APPROVAL OF PLANNING COMMISSION

Approved by the Montrose City Planning Commission this 12 day of July, 1992.

B. Dianne Warren
Chairman

APPROVAL OF CITY COUNCIL

Approved by the Montrose City Council this 29 day of July, 1992.
Margaret A. Carey
Mayor

RECORDER'S CERTIFICATE

This plat was filed for record in the office of the Clerk & Recorder of Montrose County, Colorado, at 9 A.M., on the 20 day of August, 1992, in

Book 12 Page 1069 Reception No. 580058
Ruth E. Heath
Montrose County Clerk & Recorder
Noema Salas
Deputy

CHAPTER 11-5. SUBDIVISION REGULATIONS

Sec. 11-5-1. General provisions.

- (A) This Chapter, as amended from time to time may be cited and referred to as the City's subdivision regulations.
- (B) The purposes of these subdivision regulations are to:
 - (1) Promote and protect public health, safety and welfare;
 - (2) Encourage the harmonious, orderly and progressive development of land;
 - (3) Ensure the development of economically sound and compatible neighborhoods;
 - (4) Require the construction of necessary improvements and utilities;
 - (5) Ensure safe and convenient circulation of vehicular and pedestrian traffic;
 - (6) Ensure that parks, open spaces, school sites and land needed for other public purposes are either reserved or dedicated;
 - (7) Ensure development is in accordance with the requirements of the City's Comprehensive Plan as such may be amended from time to time; and
 - (8) Ensure that new development bears its fair share of the costs of providing improvements and services necessitated by, or resulting from, the development of subdivisions.
- (C) References in this Chapter to the term “lot” include, as the context requires, “tracts” or “parcels” of real property, to the extent the same are or can be legally described and capable of individual transfer.

Sec. 11-5-2. Major subdivisions.

- (A) *New Subdivisions.* A subdivision shall be classified as a major subdivision and governed by this Section when an applicant proposes to create four or more new lots; or less than four new lots if not eligible as a minor subdivision in accordance with Section 11-5-3.
- (B) *Resubdivisions or Major Plat Amendments.* Resubdivisions and major plat amendments are reviewed in the same manner as a major subdivision with the same purposes. A major plat amendment is any plat amendment that does not qualify as a minor plat amendment under Section 11-5-3 (C). To the extent submittal information was submitted as part of the original subdivision proposal and is adequate by current standards, the applicant for approval of a resubdivision or major plat amendment does not need to submit the information again and may reference such submittal information in the new application. The City Manager will determine the technical adequacy of previously submitted information.
- (C) *Procedure.* The major subdivision procedure shall consist of three separate phases, sketch plan, preliminary plat and final plat, in accordance with Sections 11-5-4, 11-5-5, and 11-5-6, respectively.

Sec. 11-5-3. Minor subdivisions.

- (A) *New Subdivisions.* A parcel of land is eligible for subdivision through the minor subdivision process if it meets the following criteria:
- (1) The subdivision results in no more than three lots except as permitted within a common interest community subdivision. See Subsection (B) below.
 - (2) All lots are adjacent to a dedicated and accepted public street.
 - (3) The public improvements required by these regulations are:
 - (a) Already in existence and available to serve each lot, or
 - (b) Individual lot service line stub improvements are completed and services are available at each lot, or
 - (c) Only for lots in commercial zoning districts with no existing building on the lot, and such improvements may be deferred until construction of a building on said lot. A Certificate of Occupancy shall not be issued until the improvements required by these regulations for said lot are installed, inspected, and approved by the City. The plans for such improvements shall be reviewed and approved by the City prior to commencement of construction. The plat shall specify what improvements are so required, and may include additional easements, plat notes or restrictions as appropriate to implement these provisions, or
 - (d) For minor subdivisions creating only two lots in which one lot is already devoted to use as a single household dwelling and to which services for that lot are already in place. The remaining lot may not be issued any building or construction permits until the public improvements necessary to serve the same have been installed, inspected and approved by the City, or the lot is approved for further subdivision.
 - (4) Each proposed lot will meet requirements of Chapter 7, Zoning, without the necessity for any variance.
 - (5) No part of the subdivision has been approved as part of a minor subdivision within three years prior to the date of submission of the minor subdivision plat.
 - (6) No material changes to prior plat notes, restrictions or easements are proposed.
- (B) *Common Interest Community Subdivisions.* A common interest community subdivision may be processed as a minor subdivision if all of the following criteria are met:
- (1) Is proposed for development of properties contained within a previously approved and recorded subdivision plat.
 - (2) Meets all applicable conditions of the plat governing the original subdivision.
 - (3) Complies with the required City platting conditions in Subsection (A) above.
 - (4) Complies with the requirements of C.R.S. § 38-33.3-101 et. seq. (sublots and common interest community units are not lots for purposes of compliance with this Section).

-
- (5) Is consistent with the representations made by the property owner and/or applicant for subdivision approval which created the lot proposed to be further subdivided as a common interest community subdivision.
 - (6) Results in a change of ownership or marketing regime consistent with the basis upon which creation of the lot being proposed for common interest community subdivision was based.
- (C) *Minor Plat Amendments.* Previously-approved subdivision plats may be amended through the minor subdivision process if they meet the following criteria:
- (1) The plat, as amended, reduces the number of lots within the subdivision, i.e., a lot consolidation; or the nature of the amendment is de minimis, e.g., a boundary line adjustment, lot line correction, duplex conversion, easement adjustment, or similar minor plat modification.
 - (2) All lots are adjacent to a dedicated public street.
 - (3) The lots are part of a subdivision plat which has been approved and/or accepted by the City and recorded in the Montrose County Records.
 - (4) The improvements required by these regulations are already in existence and available to serve each lot, or if not yet constructed, are secured as a part of the original subdivision approval.
 - (5) Each lot will meet requirements of the applicable City zoning regulations without the necessity for any variance. No material changes to prior plat notes, restrictions or easements are proposed.
- (D) *Procedure.* Submittals of sketch plans and preliminary plats are not required for minor subdivisions. The minor subdivision application shall conform to all applicable final plat requirements. All fees related to this Section shall be as set forth in Chapter 3-1 of the City of Montrose Regulations Manual. The final plat for a minor subdivision shall contain certification on forms approved by the City to document approval of the plat.
- (1) The City Manager may either approve, disapprove or conditionally approve the final plat subject to compliance with any minimum design standards; dedication of additional right-of-way, easements, open space or park land; or installation of additional improvements. Final plats shall not be recorded until required public and private improvements are installed and approved by the City.
 - (2) Upon approval by the City land use staff, the plat of the minor subdivision shall be submitted in final form on one reproducible mylar, with all requisite signatures, and also in a digital format acceptable to the City, and compatible with City computer systems.
- (E) *Limitation of Eligibility.* Any subdivision not qualifying as a minor subdivision is a major subdivision. For the purpose of interpreting the requirements of this Section, any proposed minor subdivision which is clearly intended to evade the major subdivision regulations or would result in a de facto major subdivision through the combination of previous contiguous and/or consecutive minor subdivisions is not eligible for minor subdivision. A minor subdivision shall only be used one time on a previously unsubdivided parcel of land.

Sec. 11-5-4. Sketch plan.

- (A) *Purpose.* Sketch plan review provides an opportunity to determine whether an application will comply with the City's subdivision review and approval criteria, and to address any issues of concern early in the review process. The sketch plan is a conceptual version of the preliminary plat showing the general subdivision layout, access, street and lot pattern, location of parks, open space tracts, trail corridors, and other tracts for utilities or services.
- (B) *Review Procedure.* The sketch plan application shall be reviewed by the City in accordance with Section 11-4-2 of this Title. The Planning Commission shall take no formal action at the conclusion of its public hearing on the sketch plan; however, comments by the public and the Commission shall be reflected in the minutes of the hearing as a part of the record on the application as it moves through the entire review process.
- (C) *Review Criteria.* A sketch plan shall comply with the following review criteria:
 - (1) The proposal shall be consistent with the City subdivision and zoning regulations, standards and other applicable ordinances and regulations and will be reviewed, considering the following at a minimum:
 - (a) Relationship of development to topography, soils, drainage, flooding, potential natural hazard areas and other physical characteristics;
 - (b) Availability of water, means of sewage collection and treatment, stormwater drainage, access and other utilities and services;
 - (c) Compatibility with the natural environment, wildlife, vegetation and unique natural features;
 - (d) Adjacent streets and traffic flow, including pedestrian access; and
 - (e) Availability of fire, police and other emergency services protection.
 - (2) An applicant intending to immediately develop only a portion of a full tract shall nevertheless submit an informal sketch plan for the entire tract showing their present plans for its eventual development.

Sec. 11-5-5. Preliminary plat.

- (A) *Purpose.* The purpose of the preliminary plat is to provide the City with an overall master plan for the proposed subdivision. The preliminary plat is more detailed than the sketch plan and should incorporate the comments and guidance provided during the sketch plan process. It includes the layout of the subdivision, engineering design studies, and final engineering design, with all bearings, distances and survey monumentation.
- (B) *Review Procedure.* The preliminary plat application shall be reviewed by the City in accordance with Section 11-4-2 of this Title.
- (C) *Review and Approval Criteria.* A preliminary plat shall comply with the following review and approval criteria:
 - (1) The plat shall be consistent with the City subdivision and zoning regulations, standards and other applicable ordinances and regulations;

-
- (2) The plat proposes a harmonious development and lot pattern that is compatible with the neighborhood and community;
 - (3) The lot and development pattern ensures there will be adequate light, air, parks, open space, and other places for public use;
 - (4) The plat design provides for adequate access and efficient emergency response to all lots proposed in the subdivision;
 - (5) Adequate, safe, and efficient public improvements, utilities, and community facilities and services will be provided with sufficient capacity to serve the subdivision;
 - (6) A sufficient supply of water is available and sufficient water rights have been dedicated to the City, in conformance with the City's water standards;
 - (7) The plat design provides for adequate protection from fire, flood, geologic hazards, significant soil constraints, and other dangers, and provides for proper design of stormwater drainage, erosion control, utilities and streets;
 - (8) The plat design provides for compatibility with unique or distinctive natural areas, scenic areas and views, natural landmarks, significant wildlife habitats and migration areas, drainage areas, riparian areas, wetlands, historic features and archaeologically sensitive sites, recognizing the irreplaceable character of such resources and their importance to the quality of life in Montrose; and
 - (9) The preliminary plat and proposed improvements shall comply with all requirements of this Chapter, other applicable City design and construction specifications and standards and all applicable County, State, and Federal Regulations.
- (D) *Notice to Proceed.* No construction of the required subdivision improvements shall commence until approval of the preliminary plat by the City Council and submittal of both a reproducible mylar of the preliminary plat, as finally approved with signed certificates as required by the City, and a copy of the preliminary plat in a digital format acceptable to the City and compatible with City computer systems. Upon approval and submittal of the reproducible mylar of the preliminary plat, and supporting documentation as required, the City shall provide signed copies of the preliminary plat which shall serve as notice to proceed with construction of the required subdivision improvements, both public and private.

Sec. 11-5-6. Final plat.

- (A) *Purpose.* The purpose of the final plat is to complete the subdivision of land in conformance with all the applicable requirements and standards of the City. The final plat shall correspond in every significant respect with the preliminary plat as previously approved. A complete review is conducted of the final subdivision design, with all bearings and distances, survey monumentation, and certificates of approval included on a document suitable for recordation.
- (B) *Review Procedure.* The final plat application shall be reviewed by the City in accordance with Section 11-4-2 of this Title.
- (C) *Review and Approval Criteria.* A final plat shall comply with the following review and approval criteria:

-
- (1) The plat shall be consistent with the City subdivision and zoning regulations, standards and other applicable ordinances and regulations;
 - (2) The plat proposes a harmonious development and lot pattern that is compatible with the neighborhood and community;
 - (3) The lot and development pattern ensures there will be adequate light, air, parks, open space, and other places for public use;
 - (4) The plat design provides for adequate access and efficient emergency response to all lots proposed in the subdivision;
 - (5) Adequate, safe, and efficient public improvements, utilities, and community facilities and services will be provided with sufficient capacity to serve the subdivision;
 - (6) A sufficient supply of water is available and sufficient water rights have been dedicated to the City, in conformance with the City's water standards;
 - (7) The plat design provides for adequate protection from fire, flood, geologic hazards, significant soil constraints, and other dangers, and provides for proper design of stormwater drainage, erosion control, utilities and streets;
 - (8) The plat design provides for the preservation and conservation of unique or distinctive natural areas, scenic areas and views, natural landmarks, including rock outcroppings and unique landforms, significant wildlife habitats and migration areas, drainage areas, riparian areas, wetlands, historic features and archaeologically sensitive sites, recognizing the irreplaceable character of such resources and their importance to the quality of life in Montrose; and
 - (9) The final plat is generally consistent with the preliminary plat, as applicable and proposed improvements comply with all requirements of this Chapter, other applicable City design and construction specifications and standards and all applicable County, State, and Federal Regulations.

(D) *Additional Provisions.*

- (1) No land shall be subdivided, or any parcel thereof sold or conveyed, until a final plat has been approved and either a Letter of Substantial Completion or a Preliminary Letter of Infrastructure Completion has been issued in accordance with this Section.
- (2) Any conditions or improvements imposed on the applicant by the City Council under the preliminary plat approval must be shown on the final plat and either completed, or accompanied by the appropriate security under Section 11-5-12, prior to approval by the City Council.
- (3) The final plat may be submitted for a portion of the preliminary plat, or phased, subject to the following conditions:
 - (a) The applicant has submitted a phasing plan that has been approved as a part of the preliminary plat, or if subsequent to that time, as an amendment of the approved preliminary plat.
 - (b) All required improvements, utilities and road infrastructure must be accessible to the remaining aggregate of unsubdivided land, or outlot.

-
- (c) In instances where completion of required improvements, utilities or road infrastructure within the outlot is determined by the City to be necessary as a condition of approval of that final plat, the developer shall be required to complete said improvements, utilities or road infrastructure upon approval of that final plat. This may include, but not be limited to, completion of necessary road infrastructure, stormwater drainage system, trails and park development.
 - (4) No final plat shall be approved by the City Council until:
 - (a) All of the public improvements required by these subdivision regulations have been installed, inspected and approved by the City Engineer, or properly secured in accordance with the provisions of Section 11-5-12 on forms approved by the City.
 - (b) As-built plans, supporting documentation, certificates and data for completed utility improvements have been provided, reviewed and accepted by the City Engineer and provided in a digital format acceptable to the City and compatible with City computer systems. All as-built plans, supporting documentation, certificates and data for completed utility and infrastructure improvements shall be signed and stamped by a registered Colorado professional engineer.
 - (c) The final plat has been submitted in final form on reproducible mylars, with all requisite signatures, and also in a digital format acceptable to the City, and compatible with City computer systems.
 - (d) Payment to the City of any atypical costs incurred by the City within the subdivision review process, which costs are specifically subject to reimbursement.
 - (e) The security for the two-calendar year construction warranty has been provided by the subdivider in a form acceptable to the City.
 - (5) Following City Council approval of the final plat and verification that the documentation has met all applicable codes and regulations, the final plat shall be executed by the appropriate City staff and recorded with due diligence.

Sec. 11-5-7. Reserved.

Sec. 11-5-8. Issuance of building permits.

- (A) Until any required public improvements are accepted by the City, the City shall not be obliged to issue any building permits within a subdivision, except as provided herein. Provided that all other applicable City codes and regulations have been satisfied, building permits may be issued only to the subdivider for any property with an approved Preliminary Plat. The subdivision must have sufficient access and water to allow for adequate fire protection as determined by the fire protection district. No certificates of occupancy, temporary or otherwise, shall be issued unless and until:
 - (1) All required public and private on- and off-site improvements have been completed;
 - (2) A Letter of Substantial Completion or a Preliminary Letter of Infrastructure Completion has been issued by the City; and
 - (3) A final plat has been approved and recorded.

-
- (B) A Letter of Substantial Completion or a Preliminary Letter of Infrastructure Completion shall evidence City inspection and approval.

Sec. 11-5-9. Land dedication and Fees in Lieu.

(A) *Purpose & Intent.*

- (1) The purpose of the land dedication requirement is to provide public park, open space, trail, and school facilities and/or services made necessary as a consequence of a subdivision, in an amount roughly proportional to the impact of the subdivision upon such facilities and/or services or the increased need for them brought about by a subdivision. New residential subdivisions require these services provided through municipal facilities which are constructed, in part, through dedication of land necessary to construct the facilities. Absent land dedication by new subdivisions, sufficient land may not be made available at the time of subdivision to provide necessary services to new residents. In order to provide public services, the City requires certain dedications of land or in the appropriate circumstances, payment of fees-in-lieu of such dedication.
- (2) It is the intent of this Section to preserve natural and scenic areas and provide for the public health, recreational, and educational needs by ensuring that school, recreational, and open space land and trails are available to the residents and/or employees of developments in conformance with the City's Comprehensive Plan as updated from time to time.

(B) *Dedication procedure.*

- (1) The amount, location, and nature of land interests to be dedicated shall be established prior to final subdivision plat approval. Land dedications and/or conveyances shall be made as a condition of final plat approval and shall be implemented in one or more of the following ways, as appropriate and as provided in the final plat approval:
 - (a) A fee simple dedication to the City granted via plat note on the final plat;
 - (b) A fee simple conveyance to the City granted via general warranty deed;
 - (c) A fee simple dedication to the school district of a school site via plat note on the final plat;
 - (d) A fee simple conveyance to the school district via general warranty deed; and/or
 - (e) Payment of fees-in-lieu of land dedications where permitted and approved by the City.
- (2) Whenever a subdivision application involves land that is to be dedicated and/or conveyed to the City, the applicant shall submit, with the final plat application, a title insurance commitment indicating the land is owned by the applicant free and clear from all liens, encumbrances and restrictions.
 - (a) Title insurance shall be provided by the applicant in an amount equal to the approximate value of the property to be dedicated and/or conveyed, as approved by the City.

-
- (b) The executed deed, if applicable, and the payment of the premium for the title insurance policy shall be delivered to the City prior to the recording of the final plat.

(C) *Land dedication standards.*

- (1) *General Requirements.* Every approved subdivision shall convey land for the purpose of providing parks, open space, trails, school sites, and other public uses. The standards herein are minimum standards and the City may require dedications and improvements greater than the minimum to adequately meet the needs created by the development.
 - (a) The City Council shall determine the suitability of the land and improvements proposed for dedication in consideration of the intended purpose of the dedication.
 - (b) The City may consider recommendations from other agencies which would be directly involved in the development and service of those areas.
 - (c) Parks, open space, and trails shall be dedicated to the City in conformance with the requirements herein and the adopted standards of the City Comprehensive Plan as may be updated from time to time.
 - (d) Parks, open space and trails shall be situated within floodplains instead of developed lots when reasonable to do so.
- (2) *Improvement Required.* Any land to be dedicated to the City shall be improved by the developer per the timetable specified at time of final plat subdivision approval for use as park, open space, and/or trails.

(D) *Park Land Standards.* Dedication of land for park purposes shall be based upon the following standards. In the event the subdivider disagrees with the calculation provided by the City, the subdivider may request continuation of final plat review and fund an independent study under Section 11-5-9 (I):

- (1) Subdividers shall dedicate to the City developed park land based upon a formula of seven acres of developed and usable park land per density of 1,000 residents, calculated at build-out of the proposed subdivision. For the purpose of this calculation, it shall be assumed that each residential unit shall house an average of two and one-half residents.
- (2) Those developments that dedicate adequate quantities and qualities of park land acceptable to the City, in the City's sole discretion, shall not be required to pay the money in lieu of park land dedication. Only park land dedicated to the City of Montrose, and approved by the City, in the City's sole discretion, that meets the City's Comprehensive Plan, the minimum design standards as set forth herein, and that is improved to meet the City's park standards and specifications, shall qualify to relieve the subdivider of payment of money in lieu of park land dedication.
- (3) Developed park land proposed for dedication or conveyance to the City shall require prior submittal and approval of a park plan by the City, which plan shall address the City's park standards and specifications.
- (4) When authorized by the City, the required dedication of developed park land may be partially or wholly substituted by alternative dedication and/or preservation of open space

areas such as riparian habitat, wetlands habitat, wildlife habitat and view corridors as approved by the City.

- (5) Parks that are sized, developed, and located to meet the needs of the City and constructed in accordance with City standards and specifications may be dedicated to the City, and if so dedicated, shall be available for use by the public.

(E) *Trail and Sidewalk Standards.*

- (1) Trails shall be dedicated as needed to serve the recreational and transportation needs of the subdivision in conformance with the Comprehensive Plan, and shall provide links to schools, the local and regional trail system, parks and open space areas, commercial and employment areas, public transit, community facilities such as libraries, and other destinations. Trails should be provided adjacent to or within natural and scenic areas and open space areas, when possible, in a manner that provides a recreational corridor without degrading the natural or scenic resource.
- (2) Sidewalks and recreation trails shall be integrated with existing and planned sidewalks and recreation trails in accordance with the City's Comprehensive Plan. The owner of each project shall dedicate the appropriate easements and/or rights-of-way consistent with said plans.
- (3) All sidewalk and recreational trails shall be available for use by the public.

(F) *Open Space and Watercourse Standards.*

- (1) If required by the City, open space shall be dedicated as necessary to preserve significant natural areas such as buttes, bluffs, and other geologic formations, water bodies/resources, wildlife habitat areas, fragile ecosystems (wetlands) riparian areas, floodplains, native trees and shrubs and/or other significant native vegetation. Open space shall also be dedicated as necessary to preserve lands which preserve significant views, provide transitions between different densities and uses (buffers) and otherwise serve to give shape and form to the proposed development and surrounding community.
- (2) Public access is not required for open space dedications.
- (3) Natural watercourses may be developed and preserved consistent with City floodplain management regulations, Storm Drainage Requirements and Federal Clean Water Act Section 404 Permit requirements, to minimize safety, environmental, and other hazards, and shall be integrated with the City's Comprehensive Plan for such watercourses whenever feasible.

(G) *Fees in Lieu of Dedication.*

- (1) In the event the dedication of required park land is not deemed suitable or not in the public interest within the development, the City Manager is hereby authorized to require the applicant, in-lieu thereof, to pay the City a fee-in-lieu-of land based on the amount of required land dedication as calculated in Section 11-5-9 (D) above, and pro-rated using the average value of land in the City plus the cost per acre of constructing the improvements for that type of facility. Such fee may be updated from time to time to reflect current market land values and costs of the improvements and shall be adopted by Resolution and included in the City's fee schedule.

-
- (2) Alternatively, and if approved by the City Manager, the subdivider may develop or contribute to the improvement of an off-site facility if said facility conforms to the adopted standards in the Comprehensive Plan. Nothing contained herein shall be construed to prevent the City Manager from requiring that part of the park land dedication requirement be made in the form of dedicated land, and that part of such requirement be made in the form of cash in-lieu of the remaining requirements for such land.
 - (3) When in-lieu payments are permitted, the following standards apply:
 - (a) Lot or Unit x 0.0175 (acres park land per lot or unit) x \$90,000.00 (value per developed park land acre, based upon \$25,000.00 per acre undeveloped land value plus \$65,000.00 park land development cost) = \$1,575.00 per lot or unit.
 - (b) Monies collected in lieu of park land dedication shall be collected at time of issuance of building permit, and placed into a City park development fund to be earmarked for future acquisition or development of parks, opens space, or trails. No security as set forth in Section 11-5-12 shall be required.
 - (4) Monies paid in lieu of park land dedication pursuant to this Section are to enable the City to provide parks in the proper locations, and of the proper sizes to serve the citizens of the City.

(H) *Relationship to useable open space.*

- (1) Useable open space, as defined in Section 11-15-2 of this Title, shall not be a substitute for the dedication of park land, or money in lieu of park land dedication.
- (2) All non-public common areas, parks and open spaces shall be held in private ownership and maintained in perpetuity, with appropriate platted restrictions on use and covenants for ownership and maintenance in accordance with the provisions of Section 11-5-11 (B).
- (3) For useable open space within Planned Developments, see Sec. 11-7-8 (B) (2).

(I) *Site specific dedication study.*

- (1) In the event that the applicant disagrees with the City's determination concerning dedication of land and/or payment in lieu of dedication, the applicant may request a continuation of any subdivision processing and review by the City, in order for the applicant to prepare a private study evaluating the demand for public facilities made necessary or generated by the proposed development. Upon receipt by the City of the applicant-funded study, the subdivision review process shall recommence.
- (2) Such study shall be undertaken at the applicant's cost by a licensed professional engineer or other professional approved in advance by the City.
- (3) To the greatest extent possible, the study shall include an evaluation of the City's present supply or capacity and present demand for all public facilities and/or services required by the proposed development.
- (4) The study shall identify and quantify the additional demand placed upon such public facilities and/or services by the proposed development.

-
- (5) The study shall identify the necessary public land and improvements required to be dedicated or constructed by the applicant in order to serve the demand generated by the proposed development.

- (6) Such study shall be considered by the City in determining the required dedication of land.

(J) *School land dedication requirements.*

- (1) Based upon conversations with both the City staff and School District staff during the pre-application phase of any project at the time of filing a sketch plan or preliminary plat for approval, the applicant shall, as part of such filing, either:
 - (a) Designate the general area or areas the applicant proposes to set aside for school site(s) and shall indicate the number of acres proposed for such uses and the number of proposed dwelling units in the development; or
 - (b) Agree to make payment of cash-in-lieu of land in an amount as set forth in Chapter 3-1 of the City of Montrose Regulations Manual; or
 - (c) Request waiver of the requirement to provide for school land dedication or payment in lieu, per Section 11-5-9 (K) below.
- (2) The preliminary plat and final plat of a proposed subdivision shall designate specific areas proposed for use as school sites, the number of acres so designated, and the proposed number of lots by dwelling unit type in the subdivision; or, the waiver of this requirement and agreement to provide cash in-lieu-of land; or a plat note indicating that no children will be generated by the development.
- (3) School sites dedicated through this procedure shall conform to the school site size requirements and site criteria policy adopted by the School District and incorporated herein by this reference.
- (4) *Determination of School Land Dedication.* If the City Council determines that the dedication of land for school purposes is appropriate, then the applicant shall convey the property and all improvements located thereon in the manner permitted by Section 11-5-9 (B) to the School District at the time of recording of the final plat.
- (5) *Fees in-Lieu of Land or Guarantee of Future Land Dedication.* When, after recommendation of the School District, dedication of all or portions of required school lands is not deemed feasible or in the public interest, in that event the City Council shall require the payment of fees in-lieu thereof.
- (6) Monies collected in lieu of school land dedication shall be collected at time of issuance of building permit (or Certificate of Occupancy for those buildings commenced prior to final plat approval) and disbursed to the School District on a quarterly basis. No security as set forth in Section 11-5-12 shall be required.
- (7) The following shall be exempted from school land dedication requirements or payment-in-lieu-of fees:
 - (a) Skilled nursing facilities as defined in the Section 11-15-2 of this Title;
 - (b) City-approved subdivisions that are subject to recorded covenants restricting the age of the residents of said dwelling units such that the dwelling may be classified

as housing for older persons pursuant to the Federal Fair Housing Amendments Act of 1988.

(K) *Waiver of Requirements.*

- (1) The City Council may waive the required dedication of land or the payment in lieu of dedication of open space, parks, trails and/or school lands in the following cases:
 - (a) When the project has already been fully developed and the subdivision of land is necessary to bring the land into conformance with the as-built or as-constructed development;
 - (b) When the development does not result in any increase in demand for parks, trails, or open space; or
 - (c) With respect to school land dedication, the School District approves a waiver request under Section 11-5-9 (J).

Sec. 11-5-10. Required Public Improvements.

(A) All subdivisions shall be provided, at the expense of the subdivider, and subject to applicable zoning criteria, with the following public improvements as required to serve the subdivision and to mitigate its impacts.

- (1) Street improvements:
 - (a) Paved streets;
 - (b) Paved alleys, if required by the City;
 - (c) Street signs;
 - (d) Street lights; and
 - (e) On- and off-site traffic mitigation improvements as identified in the subdivision's Traffic Impact Study as necessary to safely support the development.
- (2) Curbs, gutters, sidewalks and accessibility ramps.
- (3) Parks, open space and recreation trails.
- (4) Public utilities:
 - (a) A water system including fire hydrants and fire mains;
 - (b) A sanitary sewer system;
 - (c) A stormwater system; and
 - (d) Other public utilities, including gas, electricity, and a minimum of three conduits for telecommunications.
- (5) Drainage facilities and waterways.
- (6) Survey monuments.
- (7) As applicable, off-street parking, mailbox location areas and bus stops with accessibility ramps.

-
- (B) Other improvements required as a condition of approval and found to be roughly proportional to the impacts being mitigated. All public improvements shall be subject to applicable City minimum design standards, regulations and specifications.
 - (C) Public improvements shall be secured by warranty and security instruments as required by Section 11-5-12.

Sec. 11-5-11. Private improvements.

- (A) The subdivider may provide, or may be required to provide as a condition of certain private improvements, as specifically referenced below, to serve the subdivision and to mitigate its impacts, and in accordance with duly adopted City standards, if applicable, to include:
 - (1) Recreational facilities, parks, open space and trails;
 - (2) Drainage facilities and waterways;
 - (3) Mailbox location areas;
 - (4) Berms, screening and buffers; and
 - (5) Other private improvements required as a condition of approval.
- (B) Such improvements shall be privately-owned and/or -maintained, and the plat shall contain appropriate restrictions and/or covenants, in form approved by the City Attorney, governing use, ownership and maintenance in perpetuity enforceable by the City, providing for recovery of the City's costs by liens or assessment against the property in the subdivision. Such improvements shall be completed prior to issuance of building permits pursuant to Section 11-5-8.

Sec. 11-5-12. Security, warranty and acceptance of improvements.

- (A) If the subdivider wishes to have the final plat approved prior to the installation, inspection and approval of all required improvements, the subdivider must provide security incorporated into a subdivision improvement agreement to guarantee the completion of all required improvements within one year, and all landscaping improvements within two calendar years after approval of the final plat in accordance with this Section.
 - (1) Said security shall be in the form of:
 - (a) A subdivision improvements agreement, in a form approved by the City Attorney, in an amount to be verified by the City Engineer equal to 150 percent of the pro rata cost to complete the improvements necessary to serve said lots; or
 - (b) A cash escrow deposited with the City or a clear irrevocable letter of credit in an amount to be verified by the City Engineer equal to 150 percent of the pro rata cost to complete the improvements necessary to serve said lots.
 - (2) Funds in any escrow account shall be returned to the subdivider upon the issuance of either a Letter of Substantial Completion or a Preliminary Letter of Infrastructure Completion, depending on the circumstances.
 - (3) Security shall not be required for money in lieu of payments relative to park land and school land dedications provided in Section 11-5-9 (D) and (J), as such money

payments shall be collected upon issuance of building permits relative to subdivided lots or units.

- (4) Even though a final plat will have been recorded, when a subdivider chooses to secure required improvements with a subdivision improvement agreement, as a part of that agreement, the subdivider shall agree not to sell, transfer, offer for sale or otherwise convey any portion of the property, including lot, unit or outlot, prior to the issuance of a Letter of Substantial Completion or a Preliminary Letter of Infrastructure Completion, depending on the circumstances. A sale or other transfer of the entire subdivision is permitted once the purchaser has provided the necessary security.
- (B) The subdivider shall complete all required improvements within one year, and all landscaping improvements within two calendar years of the approval of the final plat by the City Council. In the event that all necessary on- and off-site improvements are not completed, inspected and approved within two calendar years of the date of the approval of the final plat by the City Council, no further building permits, occupancy permits, water taps or sewer taps shall be allowed by the City in such subdivision until such improvements are completed. It shall then be unlawful to sell any further lots in the subdivision until all necessary on- and off-site improvements are completed.
- (C) The City Council may authorize extensions of time to complete all improvements beyond the one and two-year limitations as set forth herein.
- (D) Following the completion of required improvements and submission of the as-built plans, the City Engineer shall conduct an inspection and if the improvements are in accordance with the requirements of these and other applicable regulations and good engineering and construction standards, shall issue a Preliminary Letter of Infrastructure Completion as provided herein.
 - (1) A Letter of Substantial Completion may be issued when only landscaping and irrigation facilities are incomplete and secured as provided in Subsection 11-5-12 (A) of this Section.
 - (a) In the case of subdivisions that have been issued a Letter of Substantial Completion, upon completion of the outstanding improvements and submission of the as-built plans therefor; the City Engineer shall conduct an inspection and shall issue a Preliminary Letter of Infrastructure Completion, if all required improvements are in accordance with the requirements of these and other applicable codes and regulations and good engineering and construction standards.
 - (2) The subdivider shall warrant the public improvements against defects or failures in workmanship or materials for a period of two calendar years from the date of the Preliminary Letter of Infrastructure Completion. During this two-calendar-year construction warranty period, the City will, as applicable, assume the responsibility for snow removal within public rights of way in regard thereto, but the subdivider shall remain responsible for all other maintenance and to correct all defects or failures that appear in any such public improvements during the construction warranty period.
 - (a) The City shall determine what constitutes a defect or failure in its sole discretion, provided that such are not the result of public abuse, misuse or normal wear from

use. The City Engineer shall notify the subdivider in writing of such defect or failure, setting forth a list of specific deficiencies. If within 30 days after the City has notified the subdivider of a defect or failure, the subdivider has not started or completed the required repairs, provided construction drawings and a proposed repair schedule for City review and approval, or submitted a written objection to the to the City's request for repair work, the City is hereby authorized to make the repairs or replacements or to order the work be done by a third party. The City may authorize a temporary repair if necessary due to weather conditions or materials availability. The subdivider shall pay the cost of any repair work. Any appeal of the City Engineer's repair or replacement requirements shall follow the appeal process pursuant to Chapter 4-1-6 of the City Code.

- (b) At the end of the warranty period, the subdivider shall request, in writing, that the City Engineer perform a final inspection of the improvements to facilitate the completion of the construction warranty.
 - (i) The City Engineer shall conduct an inspection of all public improvements, and upon final approval, as evidenced by the City's issuance of a Letter of Infrastructure Completion and Acceptance, the City shall accept the improvements, and the security held by the City shall be returned to the subdivider.
 - (ii) All public improvements, including all physical facilities constructed by the subdivider necessary for the extension, maintenance and repair of municipal utility services and other public facilities constructed by the subdivider in public rights-of-way, easements, streets or alleys shall become the property of the City immediately upon the issuance of the Letter of Infrastructure Completion and Acceptance by the City Engineer.
 - (iii) Following such conveyance, the City shall be solely responsible for the maintenance of such public improvements, unless otherwise provided for by agreement, except for any correction work required during the warranty period.
- (c) Any repairs or replacements noted in the final inspection shall be completed prior to the issuance of the Letter of Infrastructure Completion and Acceptance.
 - (i) Upon notification, the subdivider shall promptly make all repairs or replacements in accordance with a repair plan prepared by the subdivider and approved by the City, which repair or replacement, in the opinion of the City, arose out of defects or failures and became necessary during the construction warranty period.
 - (ii) The subdivider shall warrant each repaired and/or replaced improvement or any portion or phase thereof for one calendar year following acceptance of such repair and/or replacement.
 - (iii) Inspection of any improvements does not constitute a waiver by the City of any rights or remedies that it may have on account of any defect in or failure of the improvements that are detected. The construction warranty shall

continue until the Letter of Infrastructure Completion and Acceptance is provided in writing to the subdivider.

- (3) The subdivider may, at the subdivider's option, provide the City financial security for the two-calendar year construction warranty in one or a combination of the following forms only:
- (a) A cash escrow in the amount of 15 percent of the total construction cost of all public improvements required by the final plat.
 - (b) A letter or letters of credit on forms acceptable to the City, in the amount of 15 percent of the total construction cost of all public improvements required by the final plat.
 - (c) It is the responsibility of the subdivider to maintain the necessary amount of security at all times until all public improvements are completed and accepted by the City.
 - (d) The City shall not be obligated to administer burdensome security arrangements.
 - (e) The City shall require a construction warranty backed by financial security prior to issuance of a Preliminary Letter of Infrastructure Completion.
 - (f) The security shall be available for the City to use to correct any defects or failures in accordance with City specifications during or after the construction warranty period in the event the subdivider is unable or unwilling to perform any repair or replacement of the improvements in a timely fashion. The use of the proceeds from the security is a remedy that is cumulative in nature and is in addition to any other remedies that the City has at law or in equity.

Sec. 11-5-13. Minimum design standards.

(A) *Minimum Standards, Conformity to Preliminary Plat, and Approval Required.* All public improvements shall be constructed in accordance with the minimum standards set forth below or other applicable City design and construction specifications and standards, and other applicable City ordinances or regulations. All public and private improvements shall be in substantial conformity with the preliminary plat as approved, the City Comprehensive Plan and amendments thereto, and in accordance with good engineering and construction practices. All plans must be approved in advance by the City Engineer.

(B) *Minimum Standards.*

(1) *Streets.*

- (a) Subdivider shall be required to make and install improvements to existing streets within and abutting the subdivision and/or other areas outside the subdivision or any filing thereof being considered, including, but not limited to, curbs, gutters, sidewalks and street paving improvements, when the subdivision and developments thereof will directly create a need for said improvements outside the subdivision itself, if necessary to properly serve the subdivision.
- (b) In those cases where the City determines that the immediate improvement of the abutting street, or other on-site or off-site improvements, is not currently practical,

or should be delayed, or the costs of such improvements should be shared with additional property likely to use and be benefited by the improvements, the developer may be allowed to execute recordable covenants on the plat or separately in a form provided by the City, binding the lots in the subdivision to future assessments or participation in an improvement district for the construction of such improvements.

- (c) Wherever topography will permit, the arrangement of the streets shall provide for the dedication and construction of street stubs to align with existing or future streets to adjoining developing or developable areas.
- (d) Cul-de-sacs shall terminate in a circular turn-around having a minimum right-of-way of at least 100 feet in diameter, and a paved turn-around with a minimum outside diameter of 80 feet. Cul-de-sacs shall be not less than 100 feet long, and not more than 500 feet long, as measured from the center of the cul-de-sac bulb to the center of the intersecting street; use of cul-de-sacs is limited to places where street connections would be impractical.
 - (i) Cul-de-sacs longer than 300 feet shall require a recreation trail connection at the end that provides connectivity to the nearest City street.
- (e) Temporary dead-end streets which extend for a distance greater than the depth of one abutting lot shall be provided with a temporary turn-around having a diameter of at least 80 feet.
- (f) Whenever a new street is proposed along the edge of the subdivision, the entire street shall be dedicated and improved within the subdivision.
- (g) No more than two streets shall intersect at any point. Intersections shall be as near as practicable to 90 degrees. A street shall have a minimum straight distance of 100 feet from the intersection before it may be curved.
- (h) A straight section of 100 feet shall be provided between reverse curves on all streets.
- (i) All lots in the subdivision shall have direct access to a dedicated street, subject to the following exceptions:
 - (i) One or more private shared access drives may be used to provide access for up to no more than four dwelling units each, subject to City Manager approval, in residential zoning districts. Shared access drives shall not be used as an extension of a cul-de-sac.
 - (ii) Reciprocal access easements may be approved to accommodate subdivisions with multiple commercial units sharing a contiguous parking area in commercial zoning districts.
- (j) Any two local streets which intersect a common third local or collector street shall have centerlines no closer than 175 feet from one another. Any two local streets which intersect a common third minor arterial or major arterial street, shall have centerlines no closer than 350 feet from one another.

- (i) The City may limit access to major arterial or minor arterial streets to facilitate traffic flows, or to promote public safety.
- (k) The maximum block length, as measured from the centerline of the nearest intersecting streets, shall be a maximum of 700 feet.
- (l) Street names must be approved by the City and respective 911 authority.
- (m) Streets shall be developed in accordance with the City's Comprehensive Plan roadway cross sections, the City's engineering specifications, as applicable, and the table below. The minimum dedicated rights-of-way and street widths shall be as shown in Table 5.1.

Table 5.1
Minimum Dedicated Rights-Of-Way and Street Widths

Street Classification	Minimum Right-of-Way	Minimum Street Width Urban = Width (Distance Between Curb Flowlines)
Major Arterial	124 feet *	92 feet
Minor Arterial	80 feet *	Varies with traffic volume and whether parking is allowed, see engineering specifications for road widths
Collector	70 feet	46 feet
Local	50 feet	28 feet with detached 5-foot sidewalk; 36 feet with attached 6-foot sidewalk
Planned Developments	40 feet	27 feet with attached 6-foot sidewalks. Supplemental off-street parking may be required.
* ROW width shall be increased by 12 feet within 500 feet of an arterial cross street intersection to allow a double left turn lane.		

- (n) Subdivisions which include any part of an existing platted street which does not conform to the minimum right-of-way requirements of these regulations may be required to provide additional width necessary to meet the minimum right-of-way requirements of these regulations.
- (o) No street grade shall be less than one-half of one percent or exceed the maximum grade shown in Table 5.2.

Table 5.2
Maximum Street Grade

Street Classification	Maximum Percent Grade	Minimum Radius of Curve	Minimum Sight Distance*
Major Arterial	5 percent	400 feet	500 feet
Minor Arterial	5 percent	400 feet	500 feet
Collector	8 percent	300 feet	300 feet
Local	8 percent	100 feet	200 feet
* As measured between points four feet above the centerline of the street.			

- (p) Alleys shall be provided at the rear of lots within the commercial zoning districts, or as otherwise approved by the City. Alleys shall be 20 feet in width and shall be paved in accordance with City specifications.
- (2) *Curb, Gutter, Sidewalks and Trails.*
- (a) Curb, gutter, and sidewalks or recreation trails shall be provided along all roadways consistent with the City's Comprehensive Plan.
- (i) Six-foot detached concrete sidewalks are required on collector streets.
 - (ii) Five-foot detached or six-foot attached concrete sidewalks are required for local streets.
 - (iii) A 10-foot-wide concrete recreation trail on one side and 6-foot detached concrete sidewalk are required on the other side of major and minor arterial roadways, as directed by the City.
 - (iv) Recreation trails with alternative non-hard surfaces and narrower widths may be approved in those instances where such trails are secondary to existing or proposed concrete recreation trails, and do not serve as connectors to the City's recreation trail system, as denoted within the City's Comprehensive Plan.
- (b) Sidewalks shall be located and constructed as necessary to interconnect the subdivision and lots therein with the network of City sidewalks and recreation trails.
- (c) Accessibility ramps shall be provided in accordance with the US Access Board Public Right of Way Accessibility Guidelines (PROWAG).
- (d) The City may elect to require over-sizing of any sidewalk and participate in cost sharing thereof.
- (e) The City may require any sidewalk to be wider than those standards set forth herein, upon a finding that such greater widths are necessary to serve the subdivision, due to:
- (i) High density of the subdivision;
 - (ii) Special needs of the residents of the subdivision; or

(iii) Connection to existing wider sidewalks or recreation trails.

(3) *Blocks and Lots.*

- (a) In residentially zoned districts, blocks shall be wide enough to permit two lots between lengthwise streets.
- (b) The building line for residential lots on collector streets shall be set back 25 feet from the front property line.
- (c) The building line on corner lots shall be set back 25 feet from both street front property lines.
- (d) Lots which abut a street in the front and the rear shall be avoided except where a railroad right-of-way, a major arterial or minor arterial street is located to the rear of the lot, in which case such a lot shall have a minimum depth of 125 feet.
- (e) Every lot shall front on a designated collector or local street, subject however, to the following exceptions:
 - (i) One or more private shared access drives may be used to provide access up to no more than four dwelling units each, subject to City approval, in residential zoning districts. Shared access drives shall not be used as an extension of a cul-de-sac.
 - (ii) Private access easements may be provided, subject to City approval, in subdivisions within commercial zoning districts across parking lot areas;
 - (iii) In such instances, the shared access improvements shall be subject to City specifications and the restrictions set forth in Section 11-5-11 (B).
- (f) No residential lot shall front on a major arterial or minor arterial street. No access shall be permitted directly from a residential lot to a major arterial or minor arterial street.
- (g) The lot depth shall not be more than three times the lot width at the front of the building line of the principal structure.
- (h) Access drives and intersections shall comply with City access standards and the transportation plan. In addition, accesses onto County roads shall comply with applicable County regulations.
- (i) Lots shall be at least 50 feet in width at the front of the building line of the principal structure. Lots abutting cul-de-sacs shall have at least 25 feet of linear frontage to the cul-de-sac.
- (j) Sight triangles shall be shown on the plat as per the engineering specifications.

(4) *Public Utilities.*

- (a) All utilities shall be installed underground unless the City Engineer determines that soil or topographic conditions make that impracticable.
- (b) Utilities shall be installed prior to the paving of any street under which they are to be located and the individual service lines shall be connected and stubbed out

prior to paving, in order to avoid the necessity of cutting into the pavement to connect any abutting lots.

- (c) Utilities will be sized and placed as necessary to facilitate connection with future subdivisions and developments. With the exception of terminal lines and fire hydrant laterals where sufficient hydraulic capacity can be demonstrated, all water mains shall be a minimum eight inches diameter in all zoning districts. At a minimum, eight-inch diameter sewer main lines shall be provided in all zoning districts. Individually conveyable lots shall each require a singular water and sewer lateral connection to a public main line.
- (d) The City may elect to require over-sizing of the extended utility and pay for the cost of such materials accordingly.
- (e) City water and sewer systems shall be provided except where the City has required an alternative supplier by service area agreement with such alternative provider. In cases where alternative utilities are provided on a temporary basis, connection to City services shall be required at such time they are made available to the subject property.
- (f) In the event that City sewer service will not be available within a reasonable time period following final plat approval, engineered individual sewage disposal systems may be authorized by the City for those subdivisions occurring within the residential rural living zoning districts with lot sizes of five acres or greater. Advance City approval shall be required in each case.
- (g) All extension of City utilities shall require City approval and proper execution of City utility extension agreements. The extension of utilities shall be at the sole expense of the subdivider.
- (h) Prior to any installation or construction of utility extensions, the subdivider shall first submit proposed alignment location maps and engineered drawings for City approval. The subdivider shall acquire all necessary easements for the proposed utility location from all affected properties. The easements shall be conveyed to the City and executed on applicable City forms.
- (i) All utility extensions shall be subject to City inspection and approval.
- (j) All utility main line extensions, once approved by the City, shall be dedicated to the City with applicable utility easements. As-built plans and data shall be provided on hard copy in accordance with these provisions and in a digital format compatible with City computer systems.
- (k) Following the completion of any utility extension and submission of the as-built plans, the City Engineer shall conduct an inspection, and if the improvements are in accordance with the requirements of these and other applicable regulations and good engineering and construction standards, shall issue a Preliminary Letter of Infrastructure Completion.
 - (i) For a period of two calendar years thereafter, the subdivider shall be responsible for correcting all defects or failures that appear in such improvements.

-
- (ii) At the completion of this two-calendar-year construction warranty period, upon written request from the subdivider, all public and necessary on- and off-site improvements shall again be inspected by the City Engineer, and upon final approval, may be accepted by the City, as evidenced by issuance of a Letter of Infrastructure Completion and Acceptance. The provisions set forth in Section 11-5-12 (D) shall apply to improvements and construction covered by this Section.
- (5) *Piped Drainage Facilities and Waterways.*
- (a) Stormwater discharge improvements shall be engineered and approved in accordance with City specifications. stormwater retention on site shall be discouraged. When feasible to do so and when requested by the City Engineer, all ditches shall be piped and subject to platted easements to be dedicated either to the City or to the applicable owner of the ditch facilities. The City may elect to allow the location of piped ditch facilities within its rights-of-way at its discretion. Perpetual maintenance shall be provided pursuant to plat notes and/or City-approved covenants.
- (b) Permission shall be acquired, in writing, from all applicable owners of ditch facilities prior to improvements thereto.
- (c) No discharges of urban stormwater into any irrigation supply facilities shall be allowed. No discharges of urban stormwater into agricultural drainage ditch facilities shall be allowed, unless approved in writing by the owning interest in said drainage facilities.
- (6) *Monuments.* Monument quantity, type, and location shall be established and set in accordance with to Section 38-51-105, Colorado Revised Statutes, as amended from time to time.
- (7) *Street Lights.*
- (a) In all subdivisions, except for residential zoned rural living and estate subdivisions, streetlights shall be provided at all intersections.
- (b) In residential rural living zoning districts and estate subdivisions, street lights shall only be required at street intersections with major or minor arterials.
- (c) All streetlights shall conform to City standards and specifications, and with Chapter 11-9 of this Title.
- (8) *Outdoor Lighting.* All outdoor and exterior lighting shall conform with Chapter 11-9 of this Title.
- (9) *Flood Hazard Prevention.* All subdivision proposals shall conform to the flood hazard reduction standards in Section 11-6-5 (G) of this Title.
- (10) *Nonfunctional turf, artificial turf, or invasive plant species.* On and after January 1, 2026, no subdivision approved under this Chapter shall permit the installation, planting, or placing of any nonfunctional turf, artificial turf, or invasive plant species as a public or private improvement within the subdivision, except for residential property or as otherwise permitted by CRS 37-99-101, et. seq.

Sec. 11-5-14. Deviations from standards.

The Planning Commission may recommend to the City Council a deviation from the standards of Section 11-5-13 during preliminary or final plat review, if one or more of the below criteria are met. The City Council may accept or deny the recommendation accordingly.

- (1) Unusual topography or a non-financial hardship exists;
- (2) Alternative standards will more effectively protect the quality of the subdivision and the public welfare and more effectively achieve the purposes of these regulations;
- (3) Alternative standards will more effectively implement provisions of the City's Comprehensive Plan; or
- (4) Alternative standards will more effectively conform to existing improvements within the subdivision, which existing improvements have been previously approved by either the City or the County of Montrose in accordance with applicable laws and regulations.



Tue, Mar 4,
6:02 PM (2
days ago)

to wreis@cityofmontrose.org

Good Day,

Chelsi Replat Subdivision off Margo Court

Planning Commission hearing is Wed 3/12/25 at 5 pm City Council Chambers

Comments/Suggestions

23 townhomes appear to be too many for the amount of land provided, and we would suggest fewer total units. Perhaps instead of 6 units per building, they could have 4-5 units per building, 16-19 units in total.

It also appears the subdivision lacks adequate parking for guests. Less units would allow for additional parking.

Those of us on Phillips Circle, currently have a good view of the San Juan Mountains and would like to keep our precious views. How about making them 1 story buildings?

What is the plan for the proposed pond, is it temporary or is it long term. How will it be maintained and by who (by the HOA)? How about controlling mosquitoes?

We assume the development will have no golf course access, correct? If they will have golf course access, where will it be?

We don't want apartments. Thus we ask they are owner occupied with no short or long term rentals. We are a senior retirement community we wish to keep our neighborhood slow paced, and quiet where we know our neighbors, look out for each other and walk our dogs. Continuing our safe community for all is also a concern.

Residence on Margo are pushing for a street existing onto Phillips Circle, due to emergencies. Phillips Circle & Phillips Count is opposed. Phillips (a dead-end street) already has 70 households with traffic and would put us at risk with the additional traffic. Margo currently as 38 households and if 23 units are added, totaling 61 households, Margo will still have less traffic than Phillips, allowing emergency vehicles better access.

We appreciate your consideration.

Eunice Acker, FLMI, ALHC, MHP, ACS, HIA